
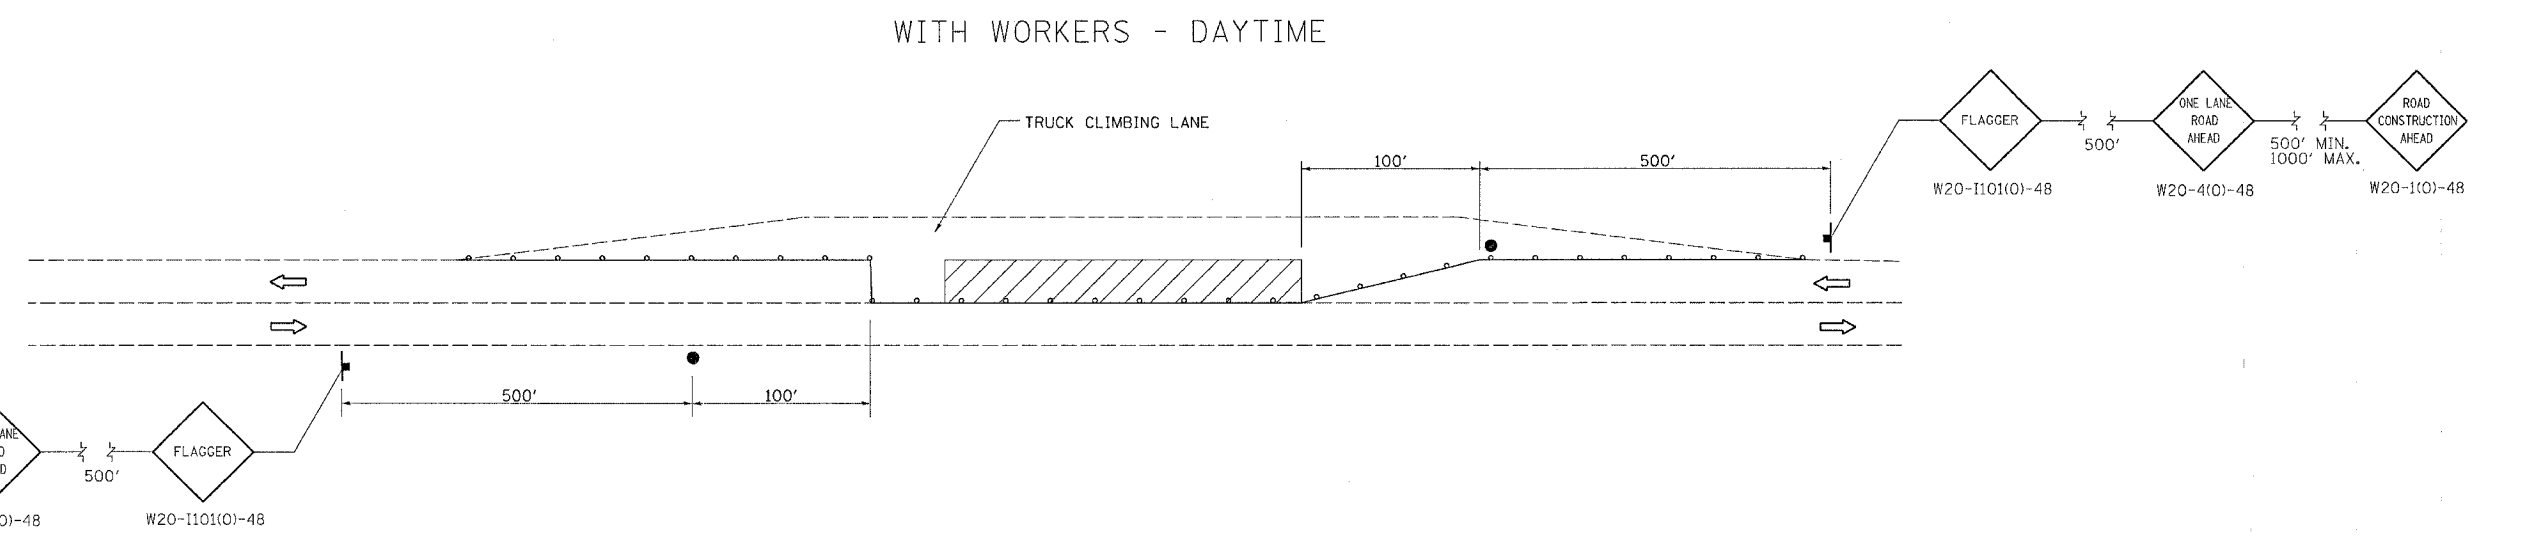


F.A.P. RTE.	SECTION	COUNTY	TOTAL SHEETS	SHEET NO.
17	**	CARROLL	548	173
STA.		TO STA.		
FED. ROAD DIST. NO.		ILLINOIS	FED. AID PROJECT	
* ROUTE 17 (US 52 / IL 64)				
** (1,2)RS & (3-1)RS-1				

# TRUCK CLIMBING LANES

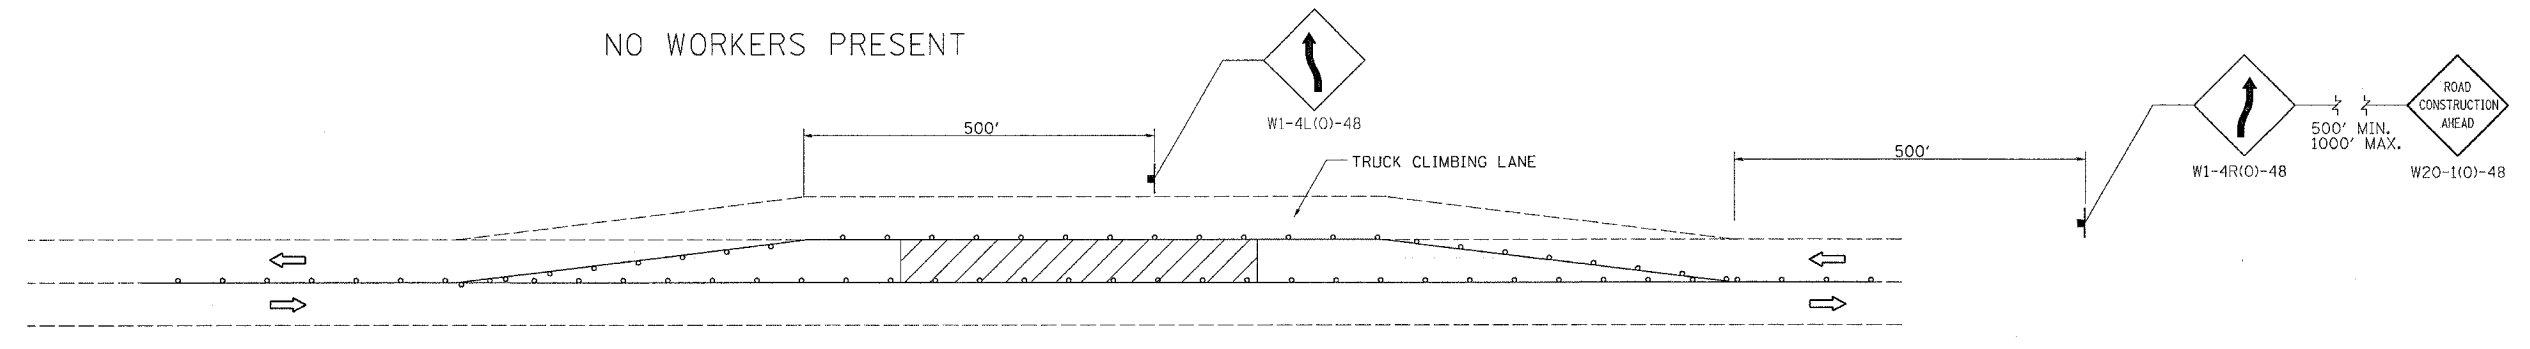

	= WORK ZONE
	= SIGN
	= BARRICADE, OR DRUM WITH STEADY BURNING LIGHTS
	= FLAGGER

REVISIONS		ILLINOIS DEPARTMENT OF TRANSPORTATION
NAME	DATE	
		SCALE: VERT. HORIZ. DATE DRAWN BY CHECKED BY

PLOT DATE = Fri Mar 23 09:56:41Z 2007  
 PLOT SCALE = 1/8" = 100'  
 USER NAME = hersonche

## TRUCK CLIMBING LANES