


F.A.P. RTE.	SECTION	COUNTY	TOTAL SHEETS	SHEET NO.
*	**	CARROLL	548	187
STA.		TO STA.		
FED. ROAD DIST. NO.		ILLINOIS	FED. AID PROJECT	

\* ROUTE 17 (US 52 / IL 64)  
 \*\* (1,2)RS & (3,1)RS-1

# STAGE I

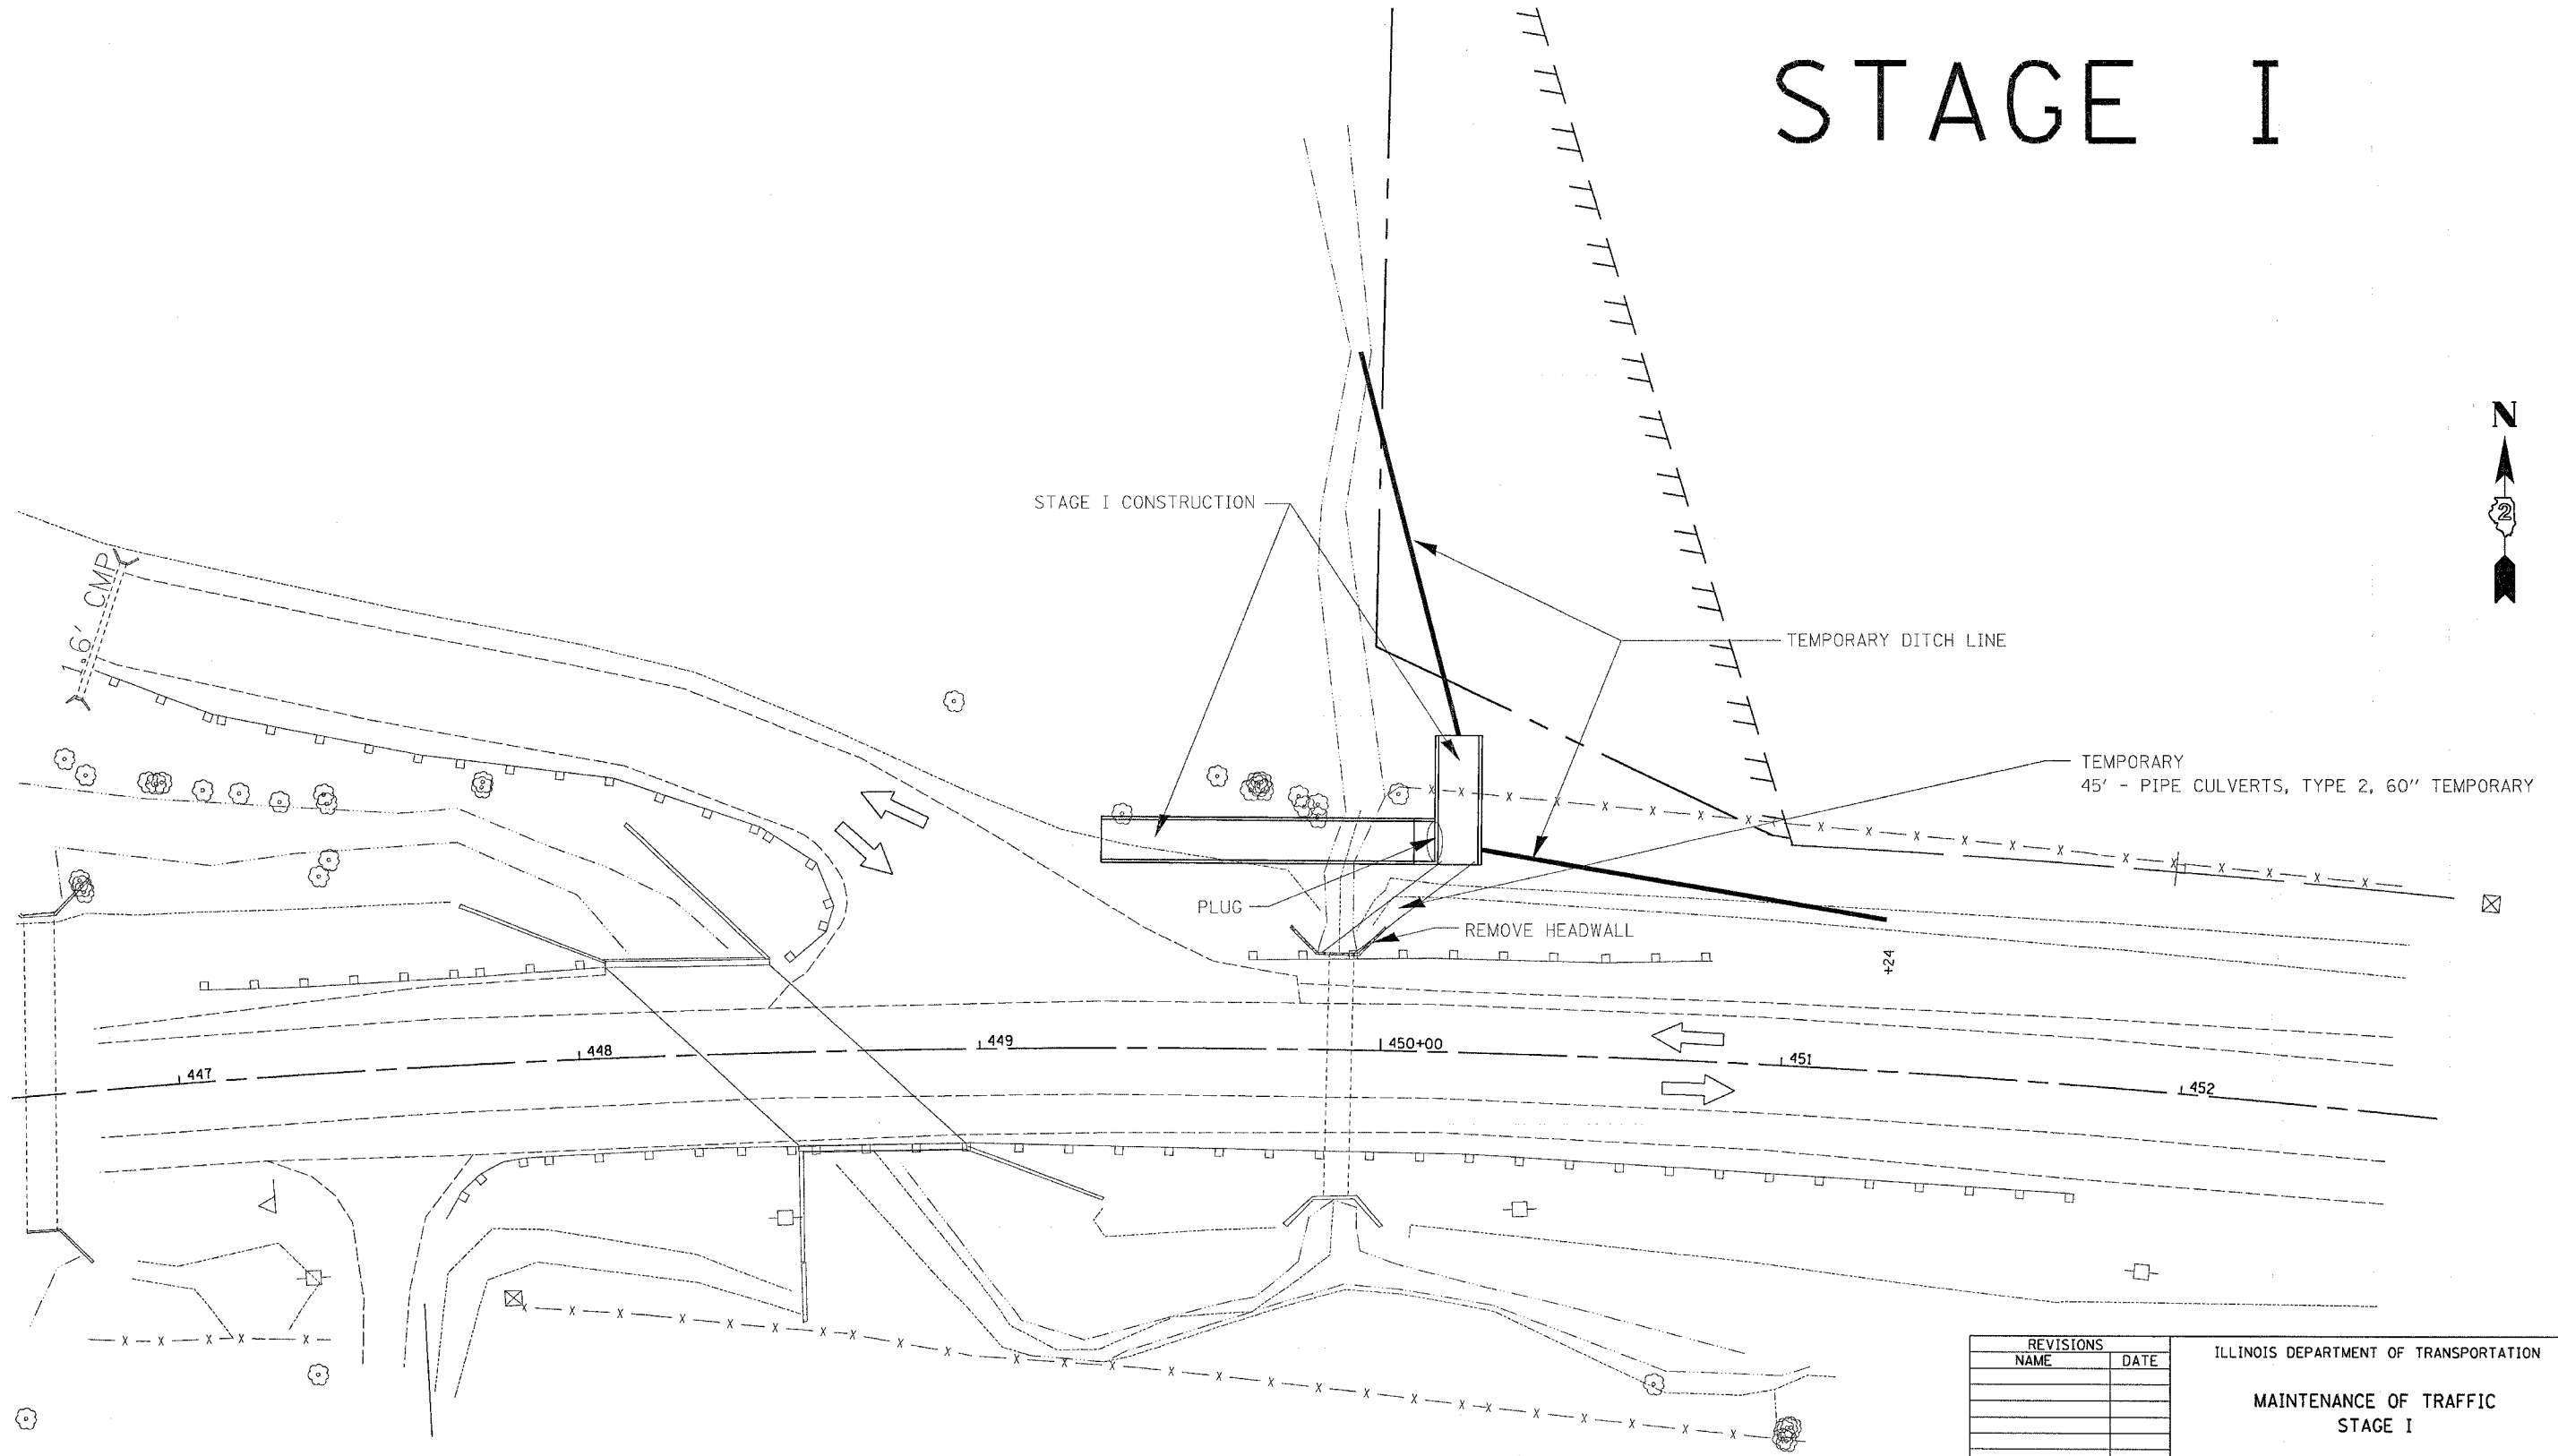

PLOT DATE \* Fri Mar 23 10:18:43 2007  
 FILE NAME \* c:\p\proj\sta\207\001\107488.dgn  
 PLOT SCALE \* 20.0000 / IN.  
 USER NAME \* dambrow

REVISIONS	
NAME	DATE

ILLINOIS DEPARTMENT OF TRANSPORTATION  
 MAINTENANCE OF TRAFFIC  
 STAGE I

SCALE: VERT.      DRAWN BY  
 HORIZ.              CHECKED BY  
 DATE