

F.A.P. RTE.	SECTION	COUNTY	TOTAL SHEETS	SHEET NO.
*	**	CARROLL	548	188
STA.		TO STA.		
FED. ROAD DIST. NO.		ILLINOIS FED. AID PROJECT		

* ROUTE 17 (US 52 / IL 64)
 ** (1,2)RS & (3,1)RS-1


STAGE IA



STAGING NOTES:

1. Build proposed Quarry Road to the limits shown excluding surface course which will be placed in Stage IV and transfer traffic to new Quarry Road.

TEMPORARY WIDENING
 5 1/2" - TEMPORARY PAVEMENT
 12" - AGREGATE BASE COURSE, TYPE B

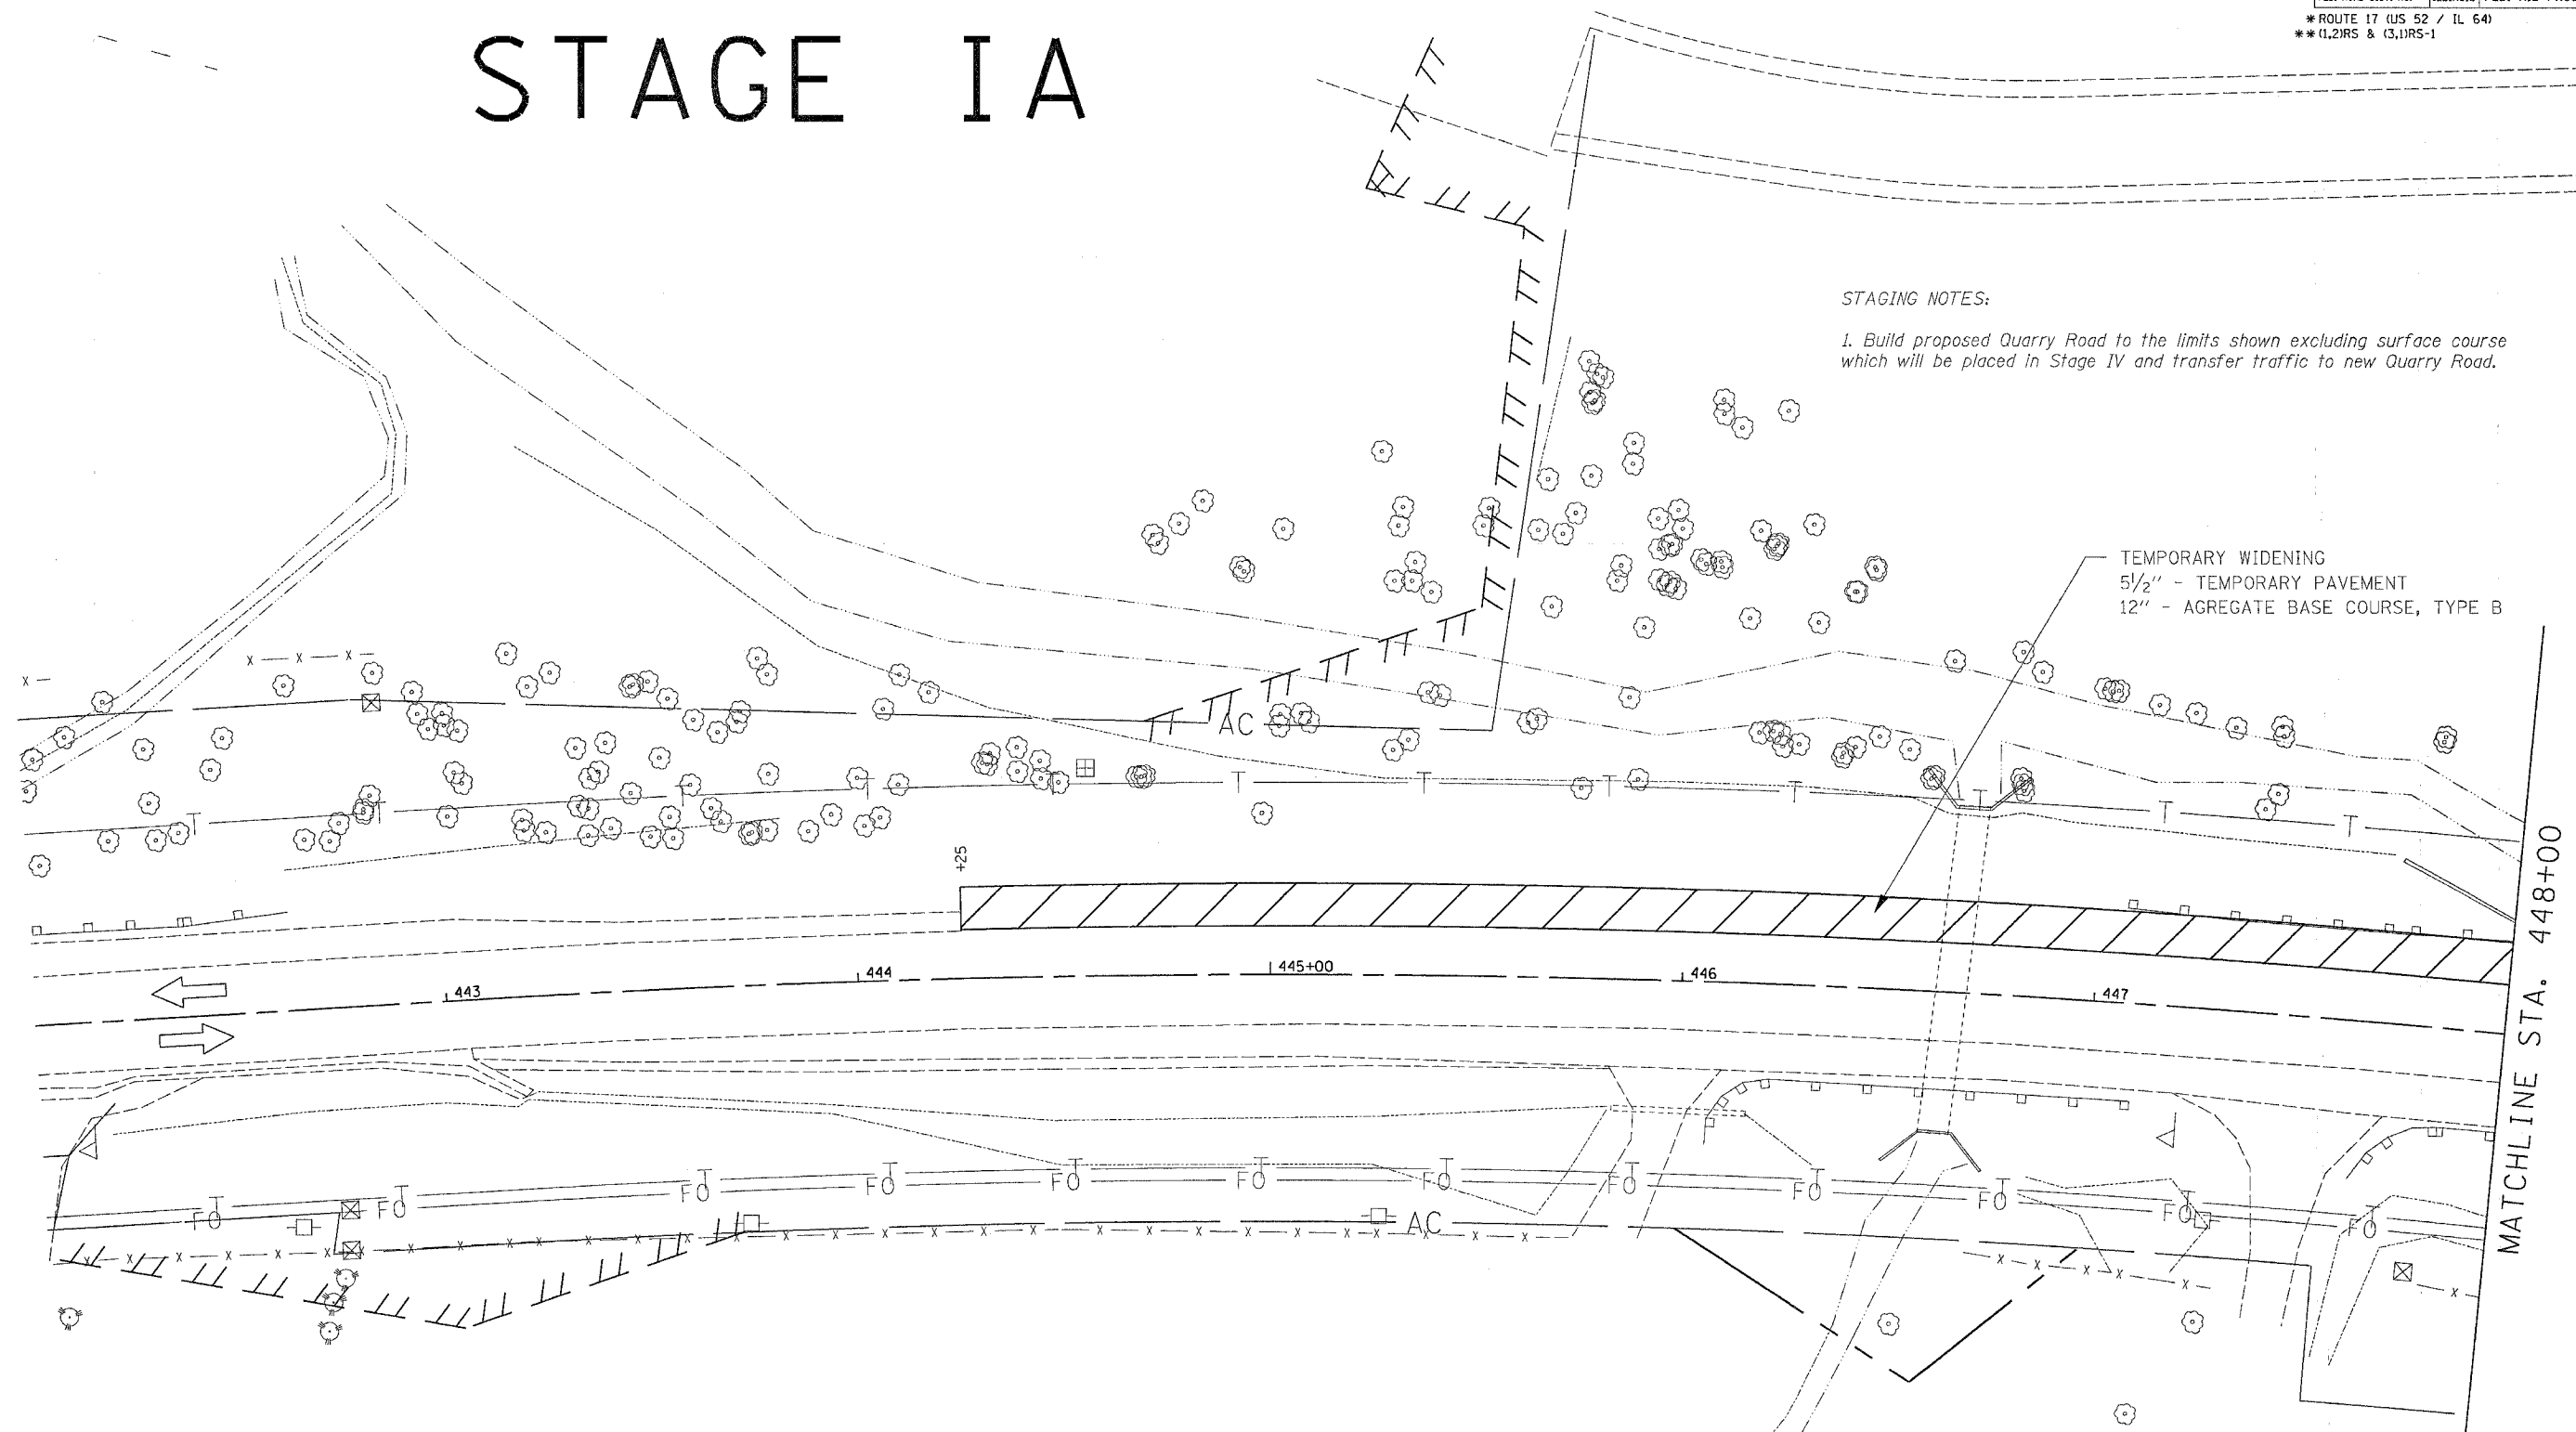

MATCHLINE STA. 448+00

REVISIONS	
NAME	DATE

ILLINOIS DEPARTMENT OF TRANSPORTATION
 MAINTENANCE OF TRAFFIC
 STAGE IA
 SHEET 1 OF 2

SCALE: VERT. _____
 HORIZ. _____
 DATE _____
 DRAWN BY _____
 CHECKED BY _____

PLOT DATE = Fri Mar 23 10:18:56 2007
 FILE NAME = D:\projects\64560\64560.dgn
 USER NAME = dushmanb