


F.A.P. RTE.	SECTION	COUNTY	TOTAL SHEETS	SHEET NO.
*	**	CARROLL	548	191
STA.		TO STA.		
FED. ROAD DIST. NO.		ILLINOIS FED. AID PROJECT		

* ROUTE 17 (US 52 / IL 64)
 ** (1,2)RS & (3,1)RS-1

STAGE II

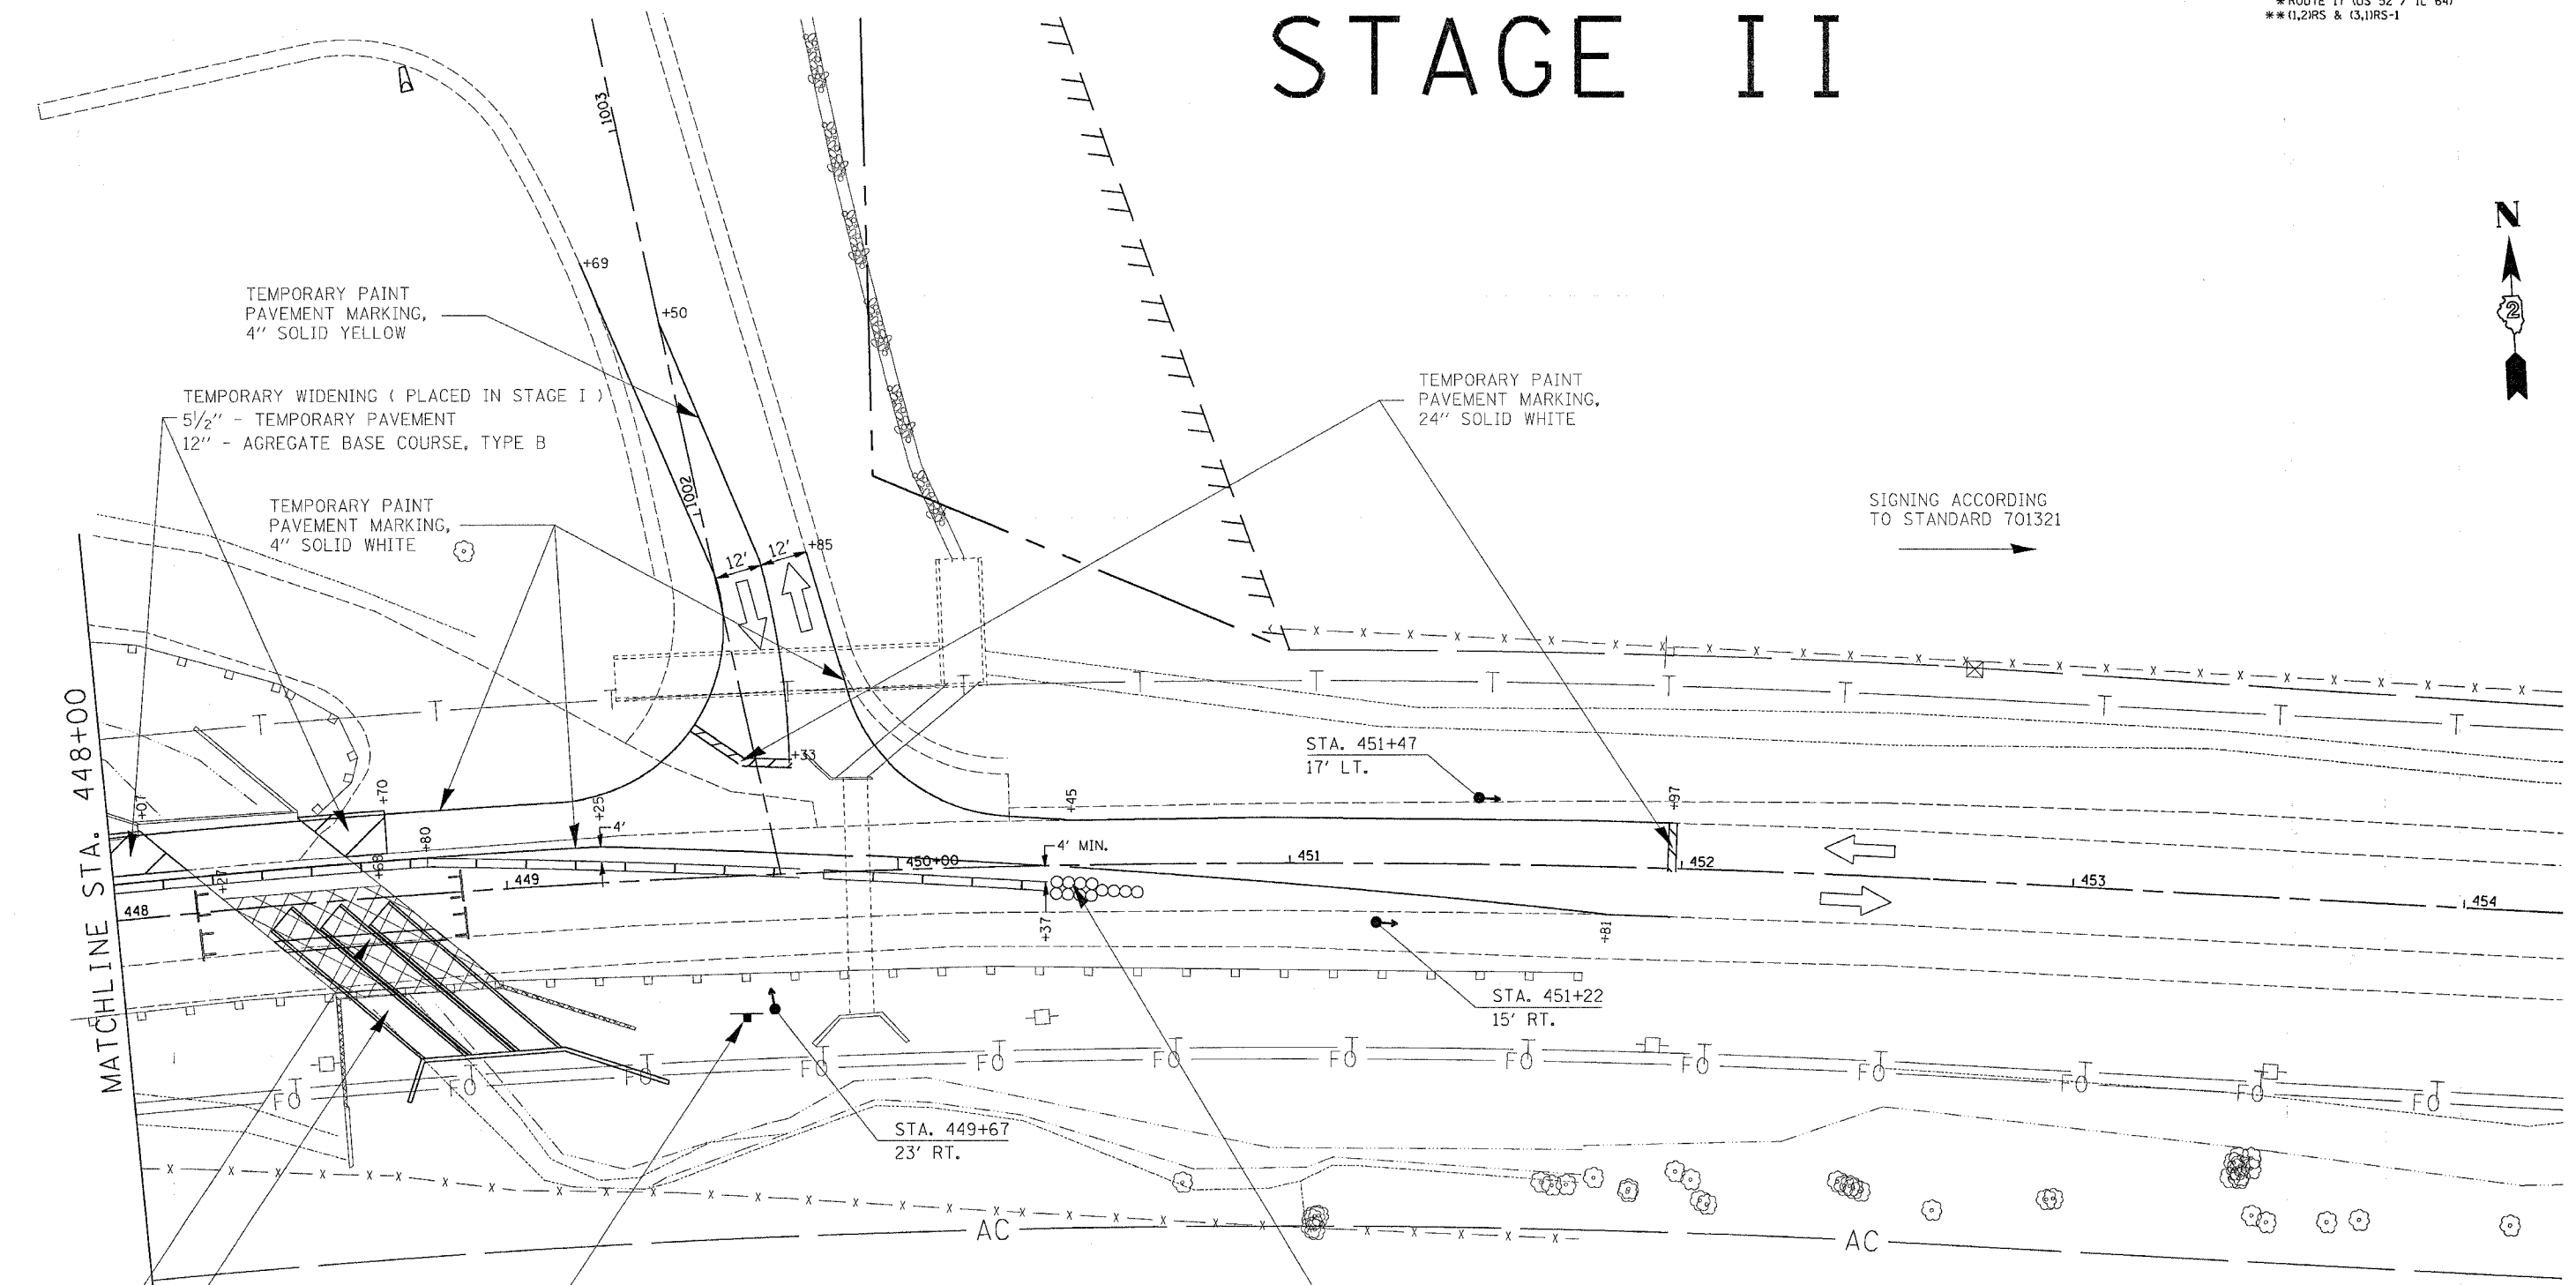

PLOT DATE = Fri, Mar 23 10:01:15 2007
 PLOT SCALE = 20.0000 / IN.
 USER NAME = cushmanbv

REVISIONS	
NAME	DATE

ILLINOIS DEPARTMENT OF TRANSPORTATION
MAINTENANCE OF TRAFFIC
STAGE II
SHEET 2 OF 2

SCALE: VERT. _____
 HORIZ. _____
 DATE _____

DRAWN BY _____
 CHECKED BY _____