


| F.A.P. RTE. | SECTION | COUNTY | TOTAL SHEETS | SHEET NO. |
|-------------|---------|---------|--------------|-----------|
| * | ** | CARROLL | 548 | 192 |

STA. TO STA.
FED. ROAD DIST. NO. ILLINOIS FED. AID PROJECT

* ROUTE 17 (US 52 / IL 64)
** (1,2)RS & (3,1)RS-1

STAGE III

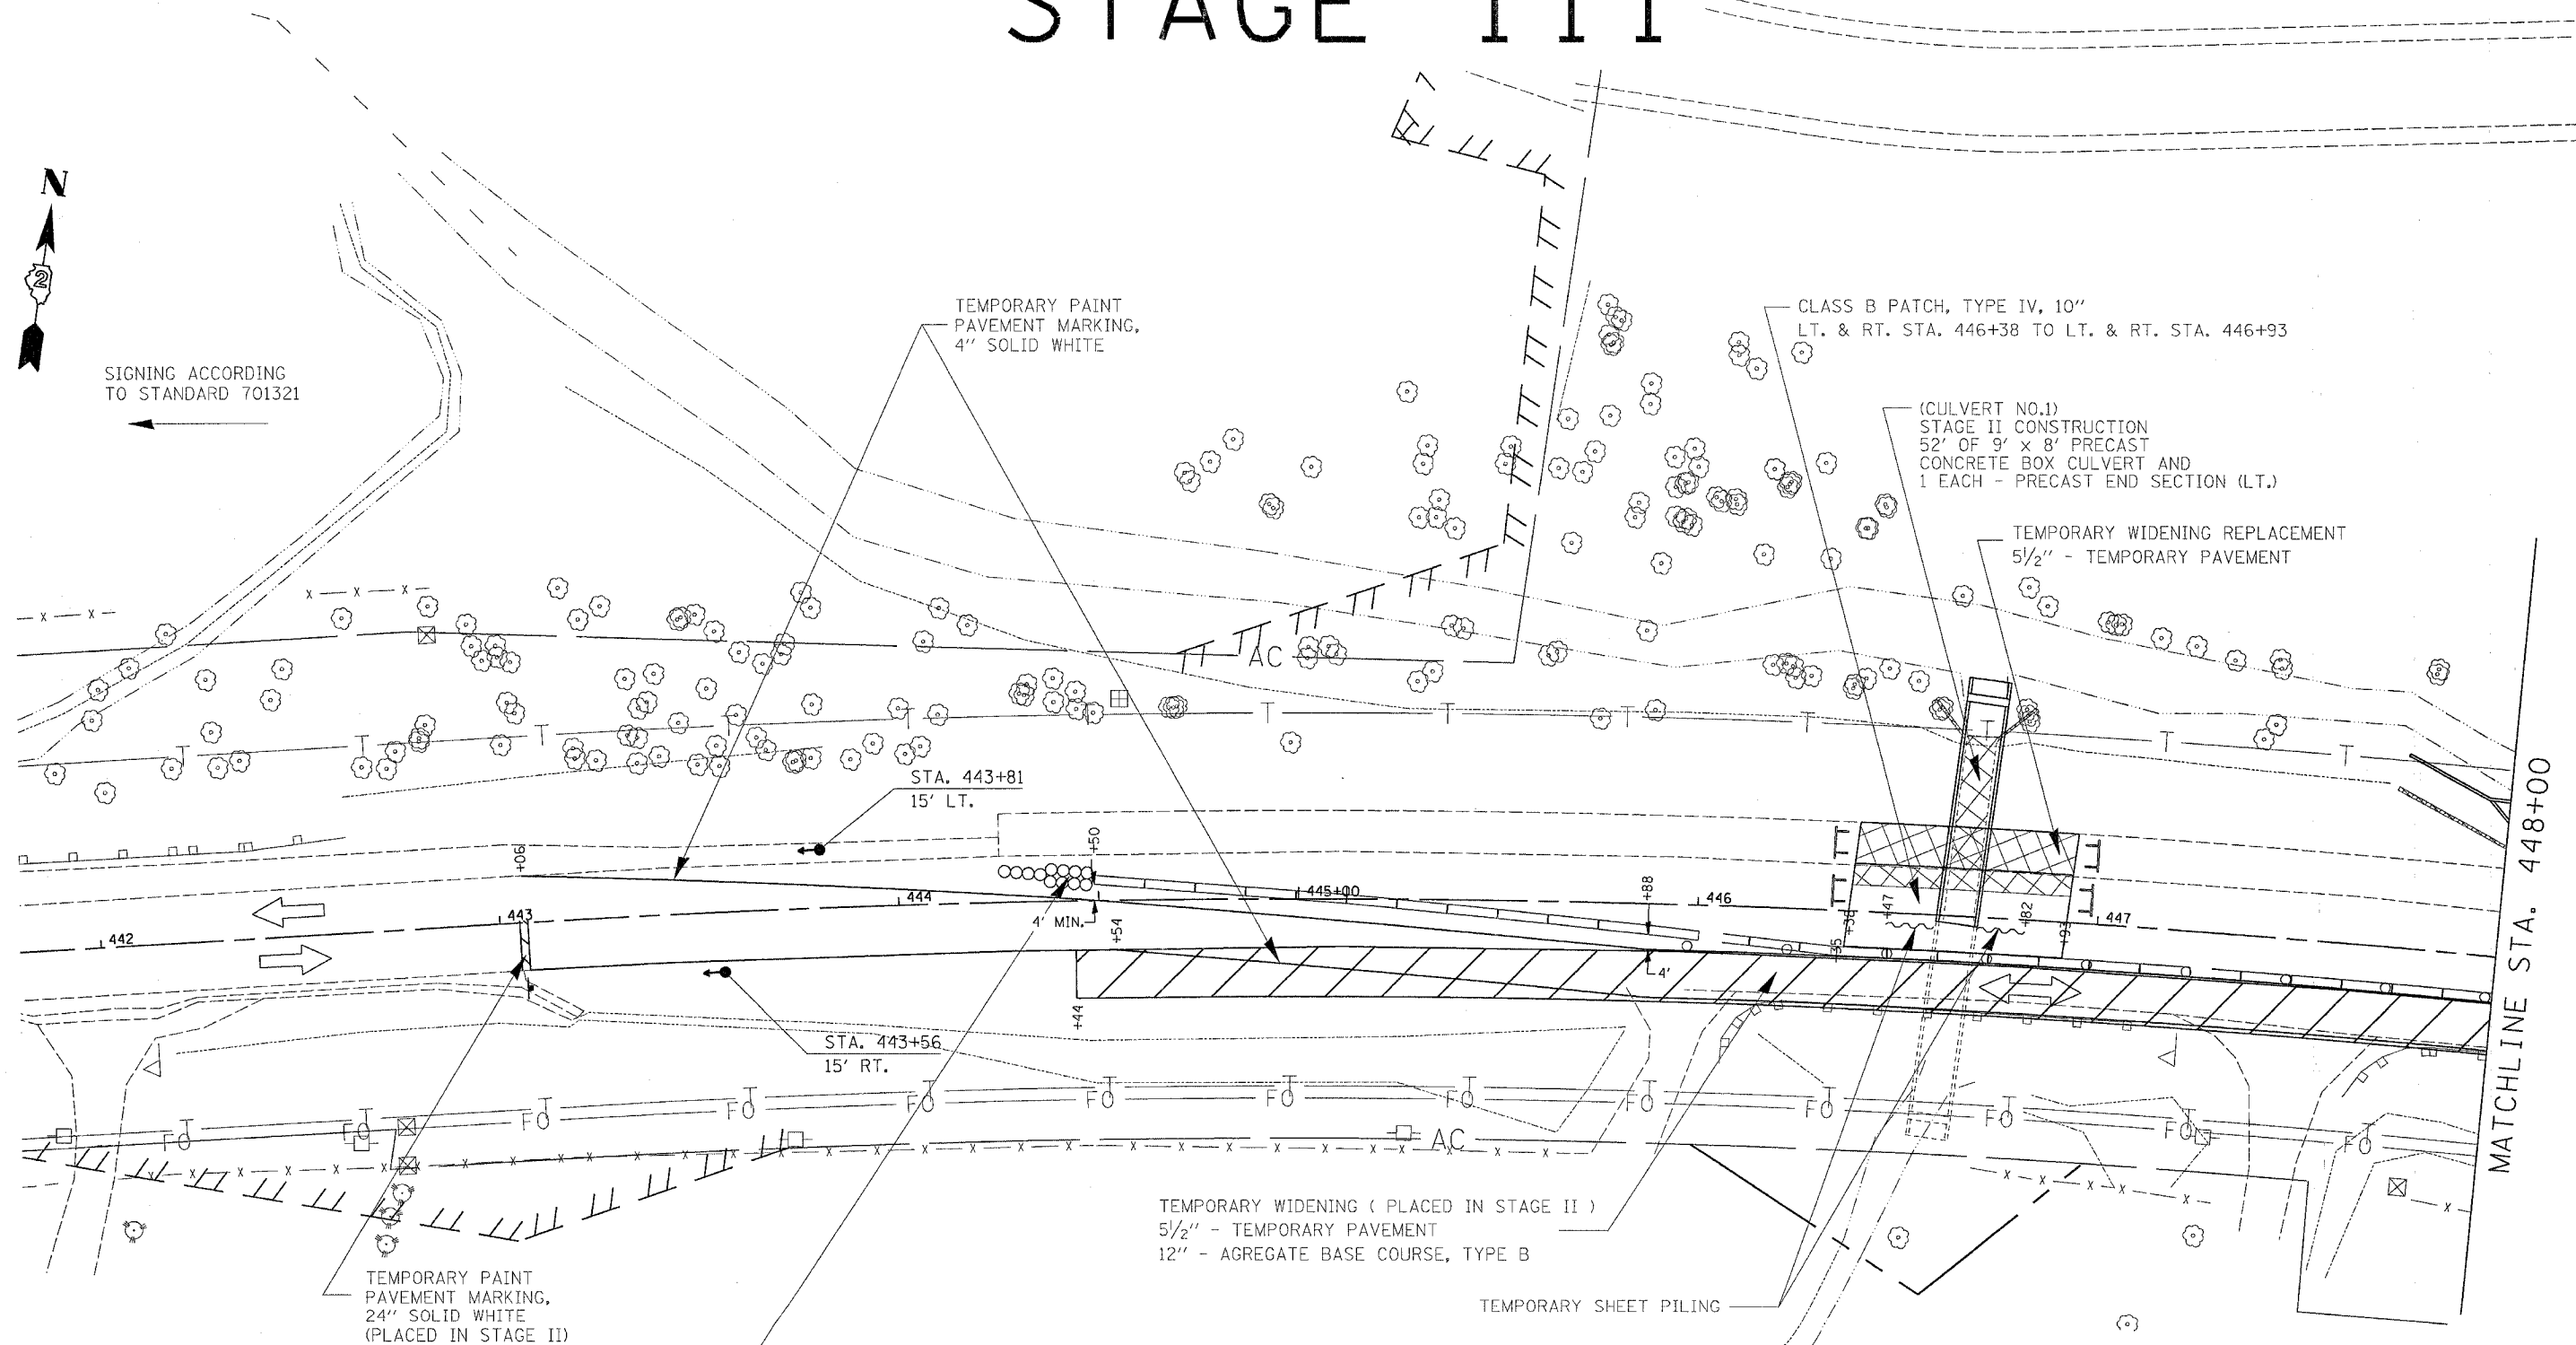

SIGNING ACCORDING TO STANDARD 701321



PLOT DATE = Fri, Mar 23, 10:19:24, 2007
FILE NAME = e:\projects\64560\107488\stage3.dgn
PLOT SCALE = 20,0000 / 1 IN.
USER NAME = cshumby

| REVISIONS | |
|-----------|------|
| NAME | DATE |
| | |
| | |
| | |
| | |
| | |
| | |
| | |
| | |
| | |
| | |

ILLINOIS DEPARTMENT OF TRANSPORTATION
MAINTENANCE OF TRAFFIC
STAGE III
SHEET 1 OF 2

SCALE: VERT. / HORIZ. / DATE
DRAWN BY / CHECKED BY