


F.A.P. RTE.	SECTION	COUNTY	TOTAL SHEETS	SHEET NO.
*	**	CARROLL	548	193
STA.		TO STA.		
FED. ROAD DIST. NO.		ILLINOIS	FED. AID PROJECT	
* ROUTE 17 (US 52 / IL 64)				
** (1,2)RS & (3,1)RS-1				

STAGE III

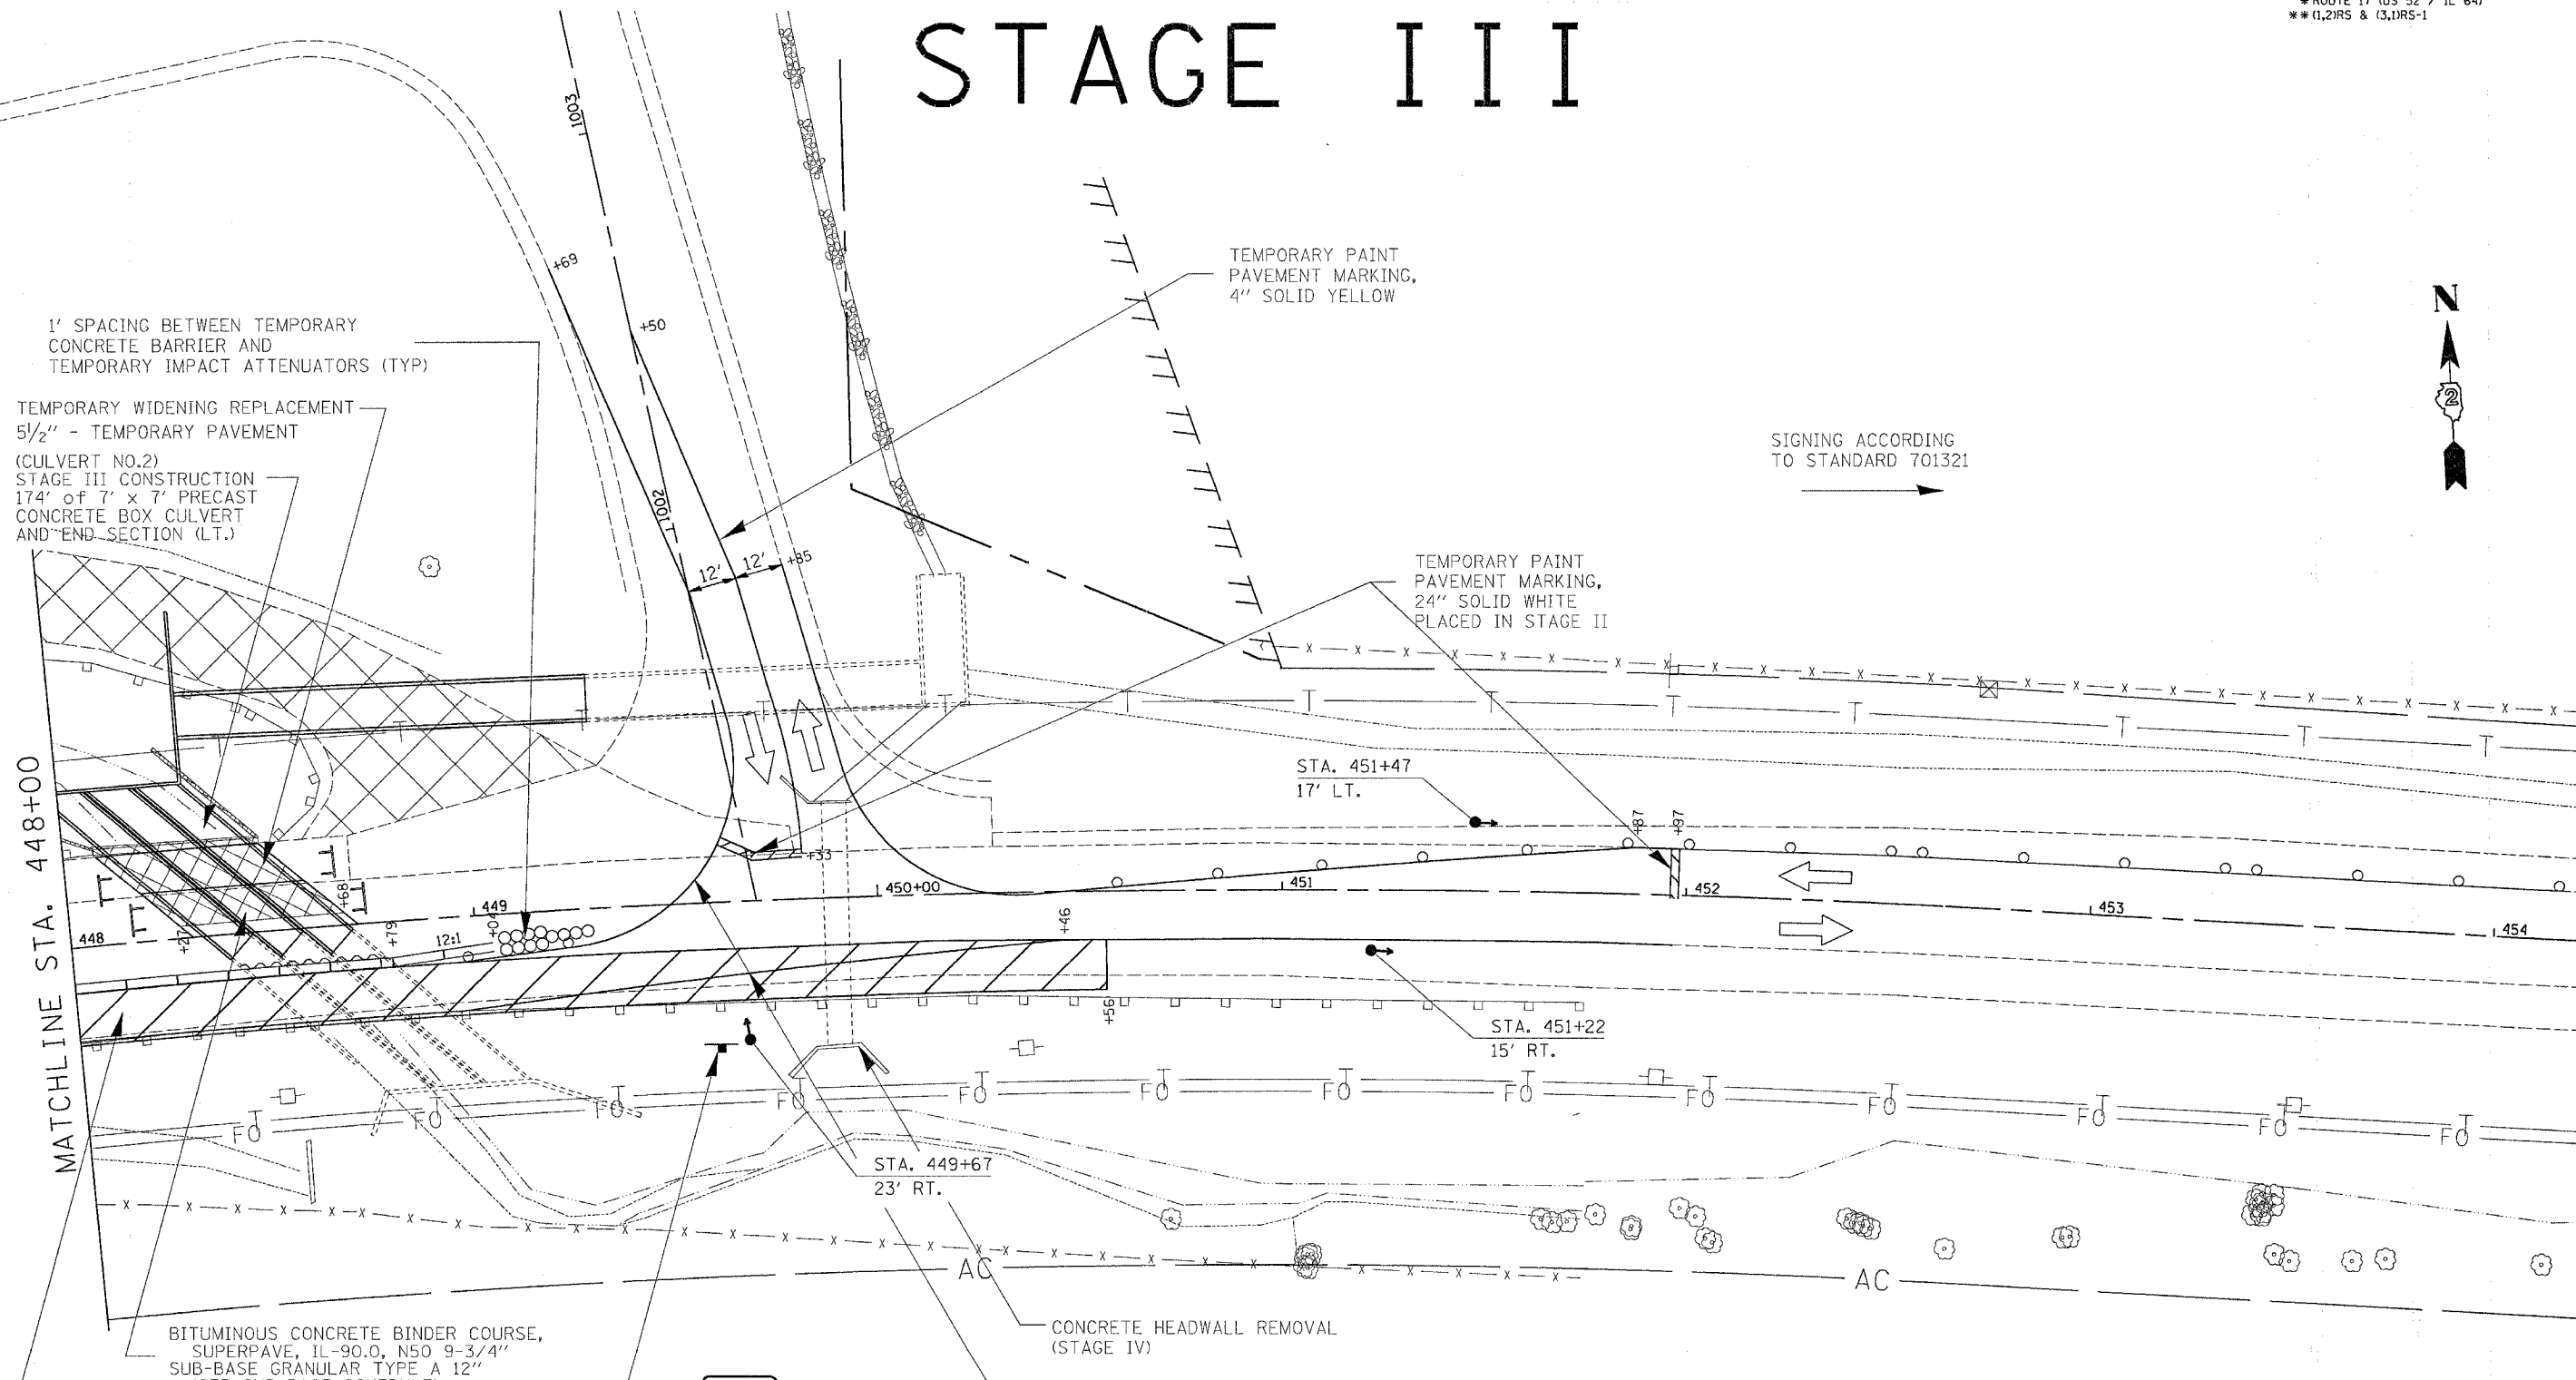

1' SPACING BETWEEN TEMPORARY CONCRETE BARRIER AND TEMPORARY IMPACT ATTENUATORS (TYP)

TEMPORARY WIDENING REPLACEMENT 5 1/2" - TEMPORARY PAVEMENT (CULVERT NO.2)

STAGE III CONSTRUCTION 174' of 7' x 7' PRECAST CONCRETE BOX CULVERT AND END SECTION (LT.)

TEMPORARY PAINT PAVEMENT MARKING, 4" SOLID YELLOW

SIGNING ACCORDING TO STANDARD 701321

TEMPORARY PAINT PAVEMENT MARKING, 24" SOLID WHITE PLACED IN STAGE II

STA. 451+47
17' LT.

STA. 451+22
15' RT.

STA. 449+67
23' RT.

BITUMINOUS CONCRETE BINDER COURSE, SUPERPAVE, IL-90.0, N50 9-3/4" SUB-BASE GRANULAR TYPE A 12" (SEE SUB-BASE SCHEDULE)

CONCRETE HEADWALL REMOVAL (STAGE IV)

TEMPORARY WIDENING (PLACED IN STAGE II) 5 1/2" - TEMPORARY PAVEMENT 12" - AGREGATE BASE COURSE, TYPE B

TEMPORARY PAINT PAVEMENT MARKING, 4" SOLID WHITE

NO TURN ON RED

RIO-10
24" X 30"



PLOT DATE = Fri, Mar 23, 10:05:32, 2007
 FILE NAME = c:\nps\mst\st3\207480\107480a.sp.dgn
 PLOT SCALE = 28.0000 / 1 IN.
 USER NAME = cushmanb

REVISIONS	
NAME	DATE

ILLINOIS DEPARTMENT OF TRANSPORTATION

MAINTENANCE OF TRAFFIC

STAGE III

SHEET 2 OF 2

SCALE: VERT. DATE
HORIZ. DRAWN BY
CHECKED BY