


* ROUTE 17 (US 52 / IL 64)			
** (1,2)RS & (3,1)RS-1			
CONTRACT NO. 64560			
F.A.P. RTE.	SECTION	COUNTY	TOTAL SHEETS
*	**	CARROLL	548
STA. 176+00.00		TO STA. 181+00.00	
FED. ROAD DIST. NO.		ILLINOIS FED. AID PROJECT	

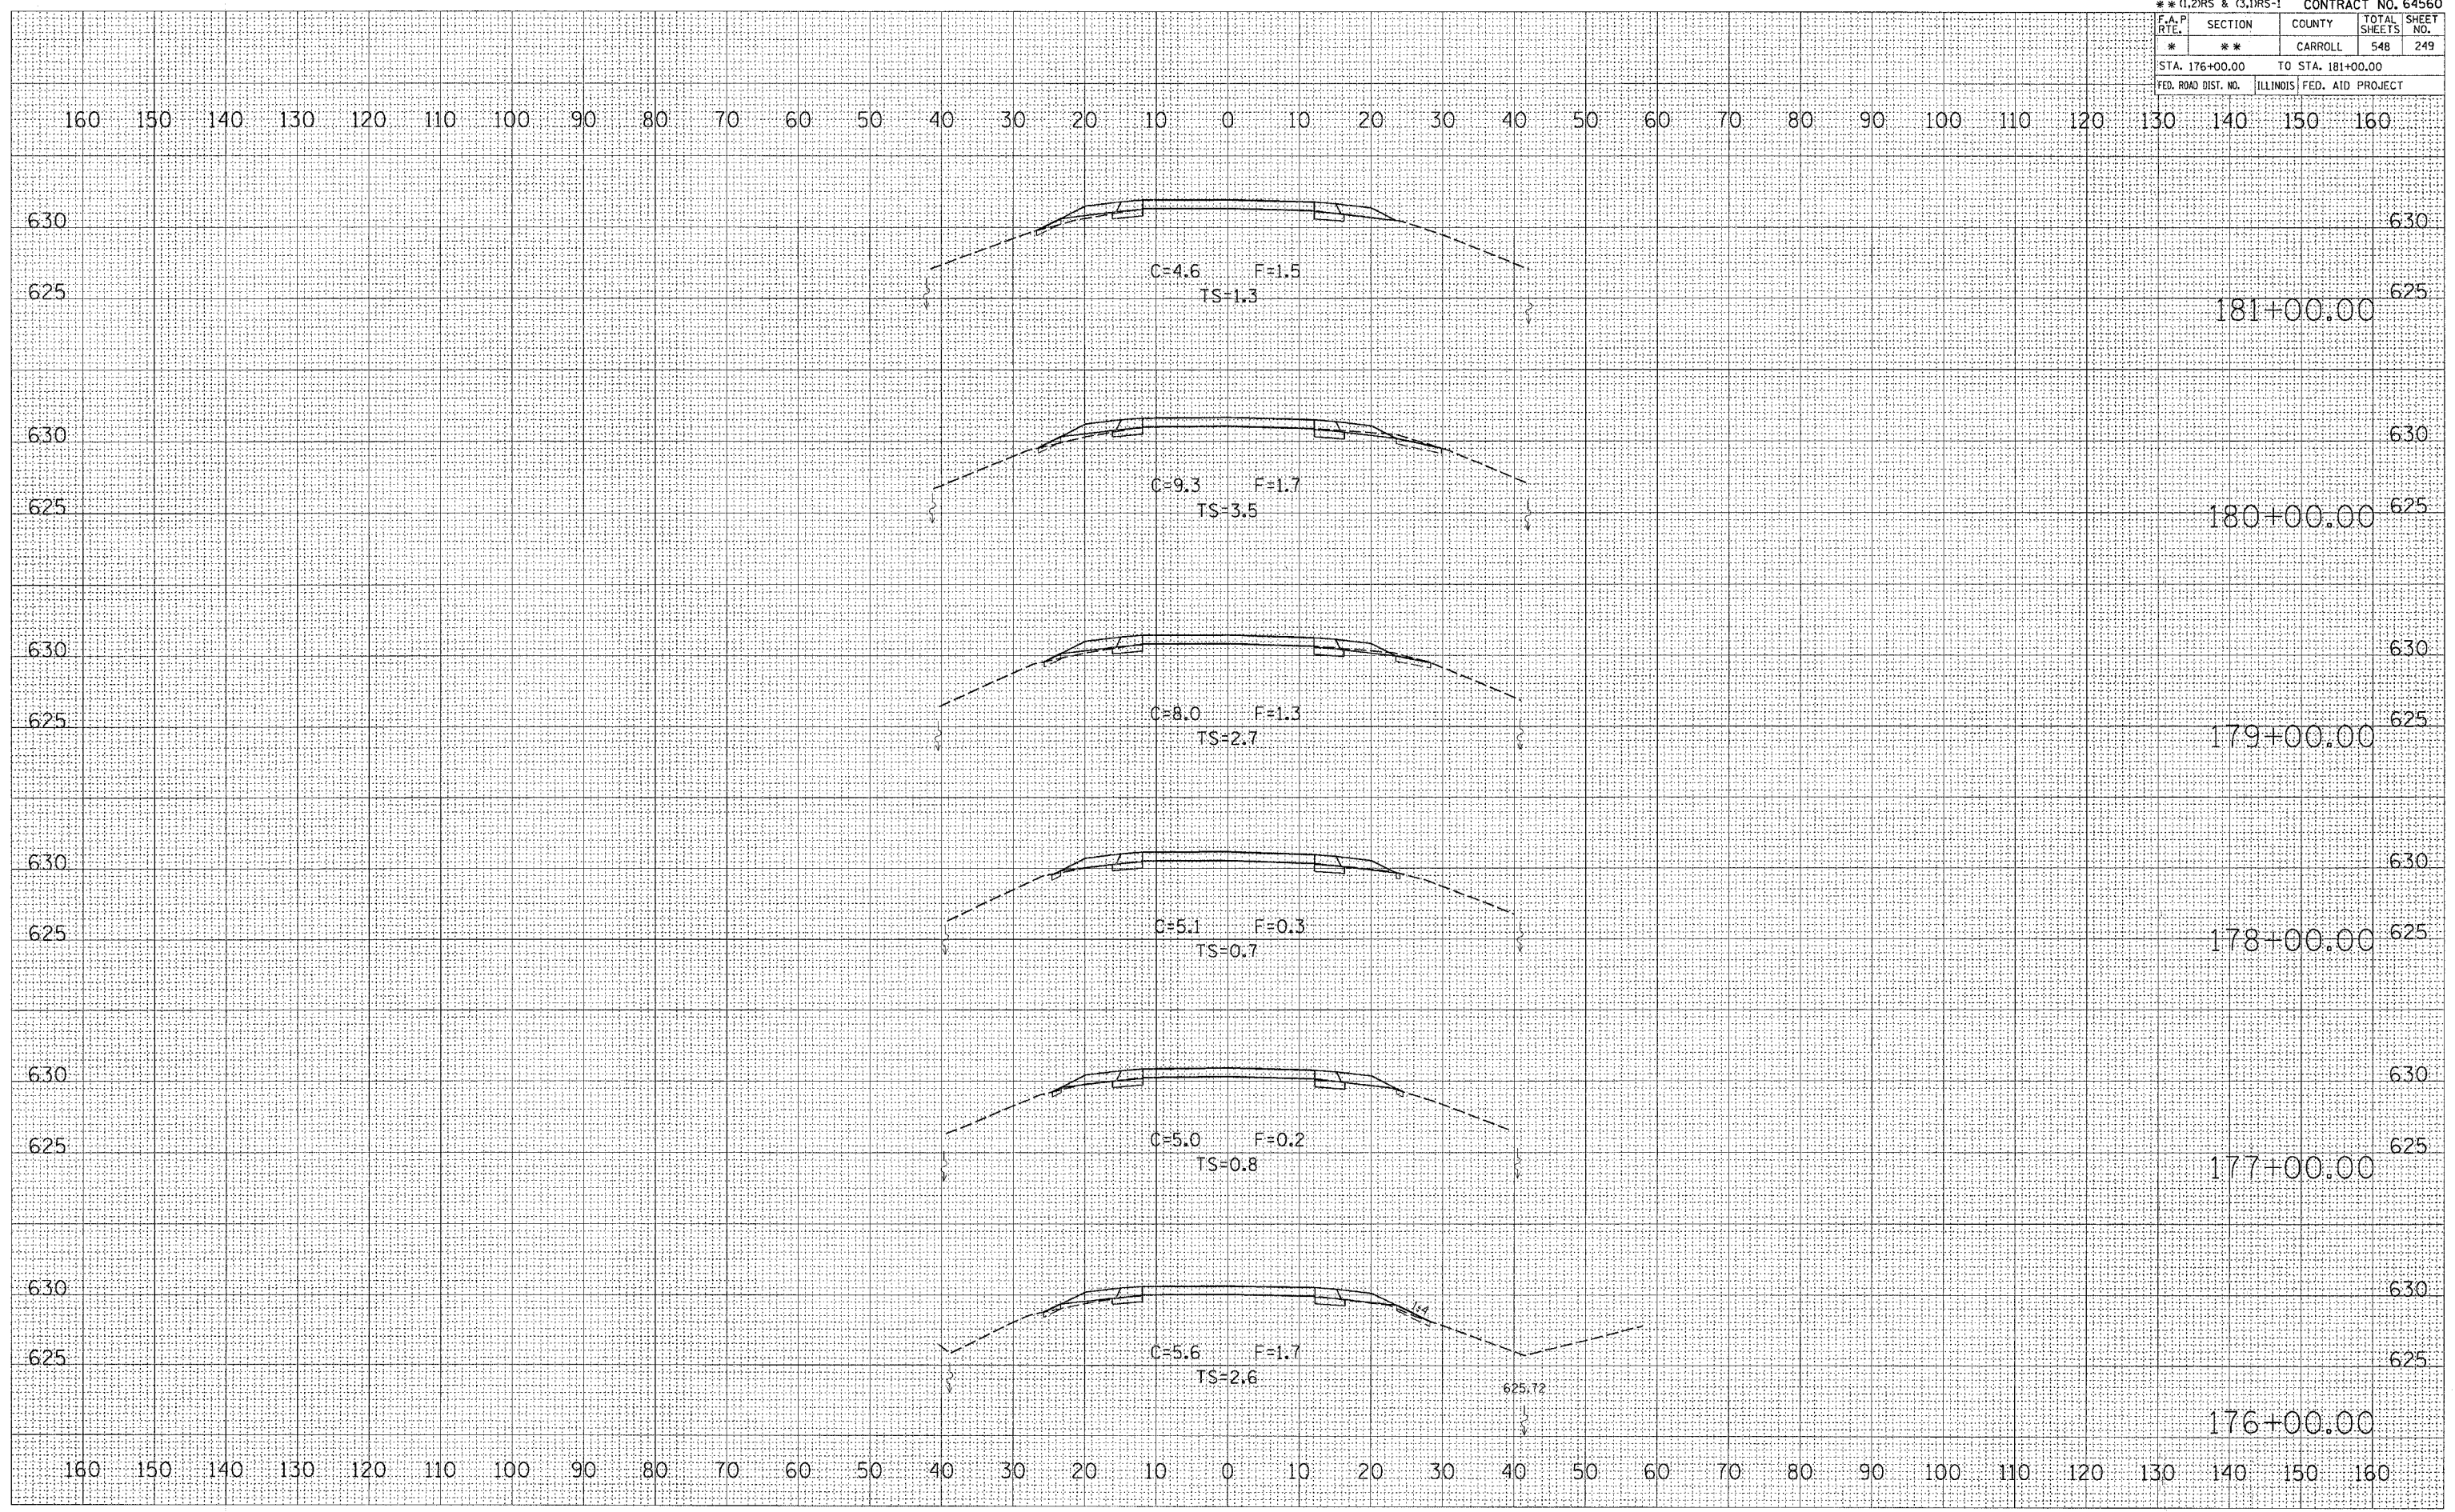

DATE	BY
FINISHED	DATE
SURVEY	BY
NOTE BOOK	
AREAS	
CREATED	

DATE	BY
ORIGINAL	DATE
SURVEY	BY
NOTE BOOK	
AREAS	
CREATED	

PLOT DATE: Thu Mar 22 14:41:33 2007
FILE NAME: c:\p\projects\6297400\176+00-181+00.mxd
SCALE: 1/8" = 100'
USER NAME: jhansone