


* ROUTE 17 (US 52 / IL 64)
 ** (1,2)RS & (3,1)RS-1 CONTRACT NO. 64560

F.A.P. RTE.	SECTION	COUNTY	TOTAL SHEETS	SHEET NO.
*	**	CARROLL	548	250
STA. 182+00.00		TO STA. 186+00.00		
FED. ROAD DIST. NO.		ILLINOIS FED. AID PROJECT		

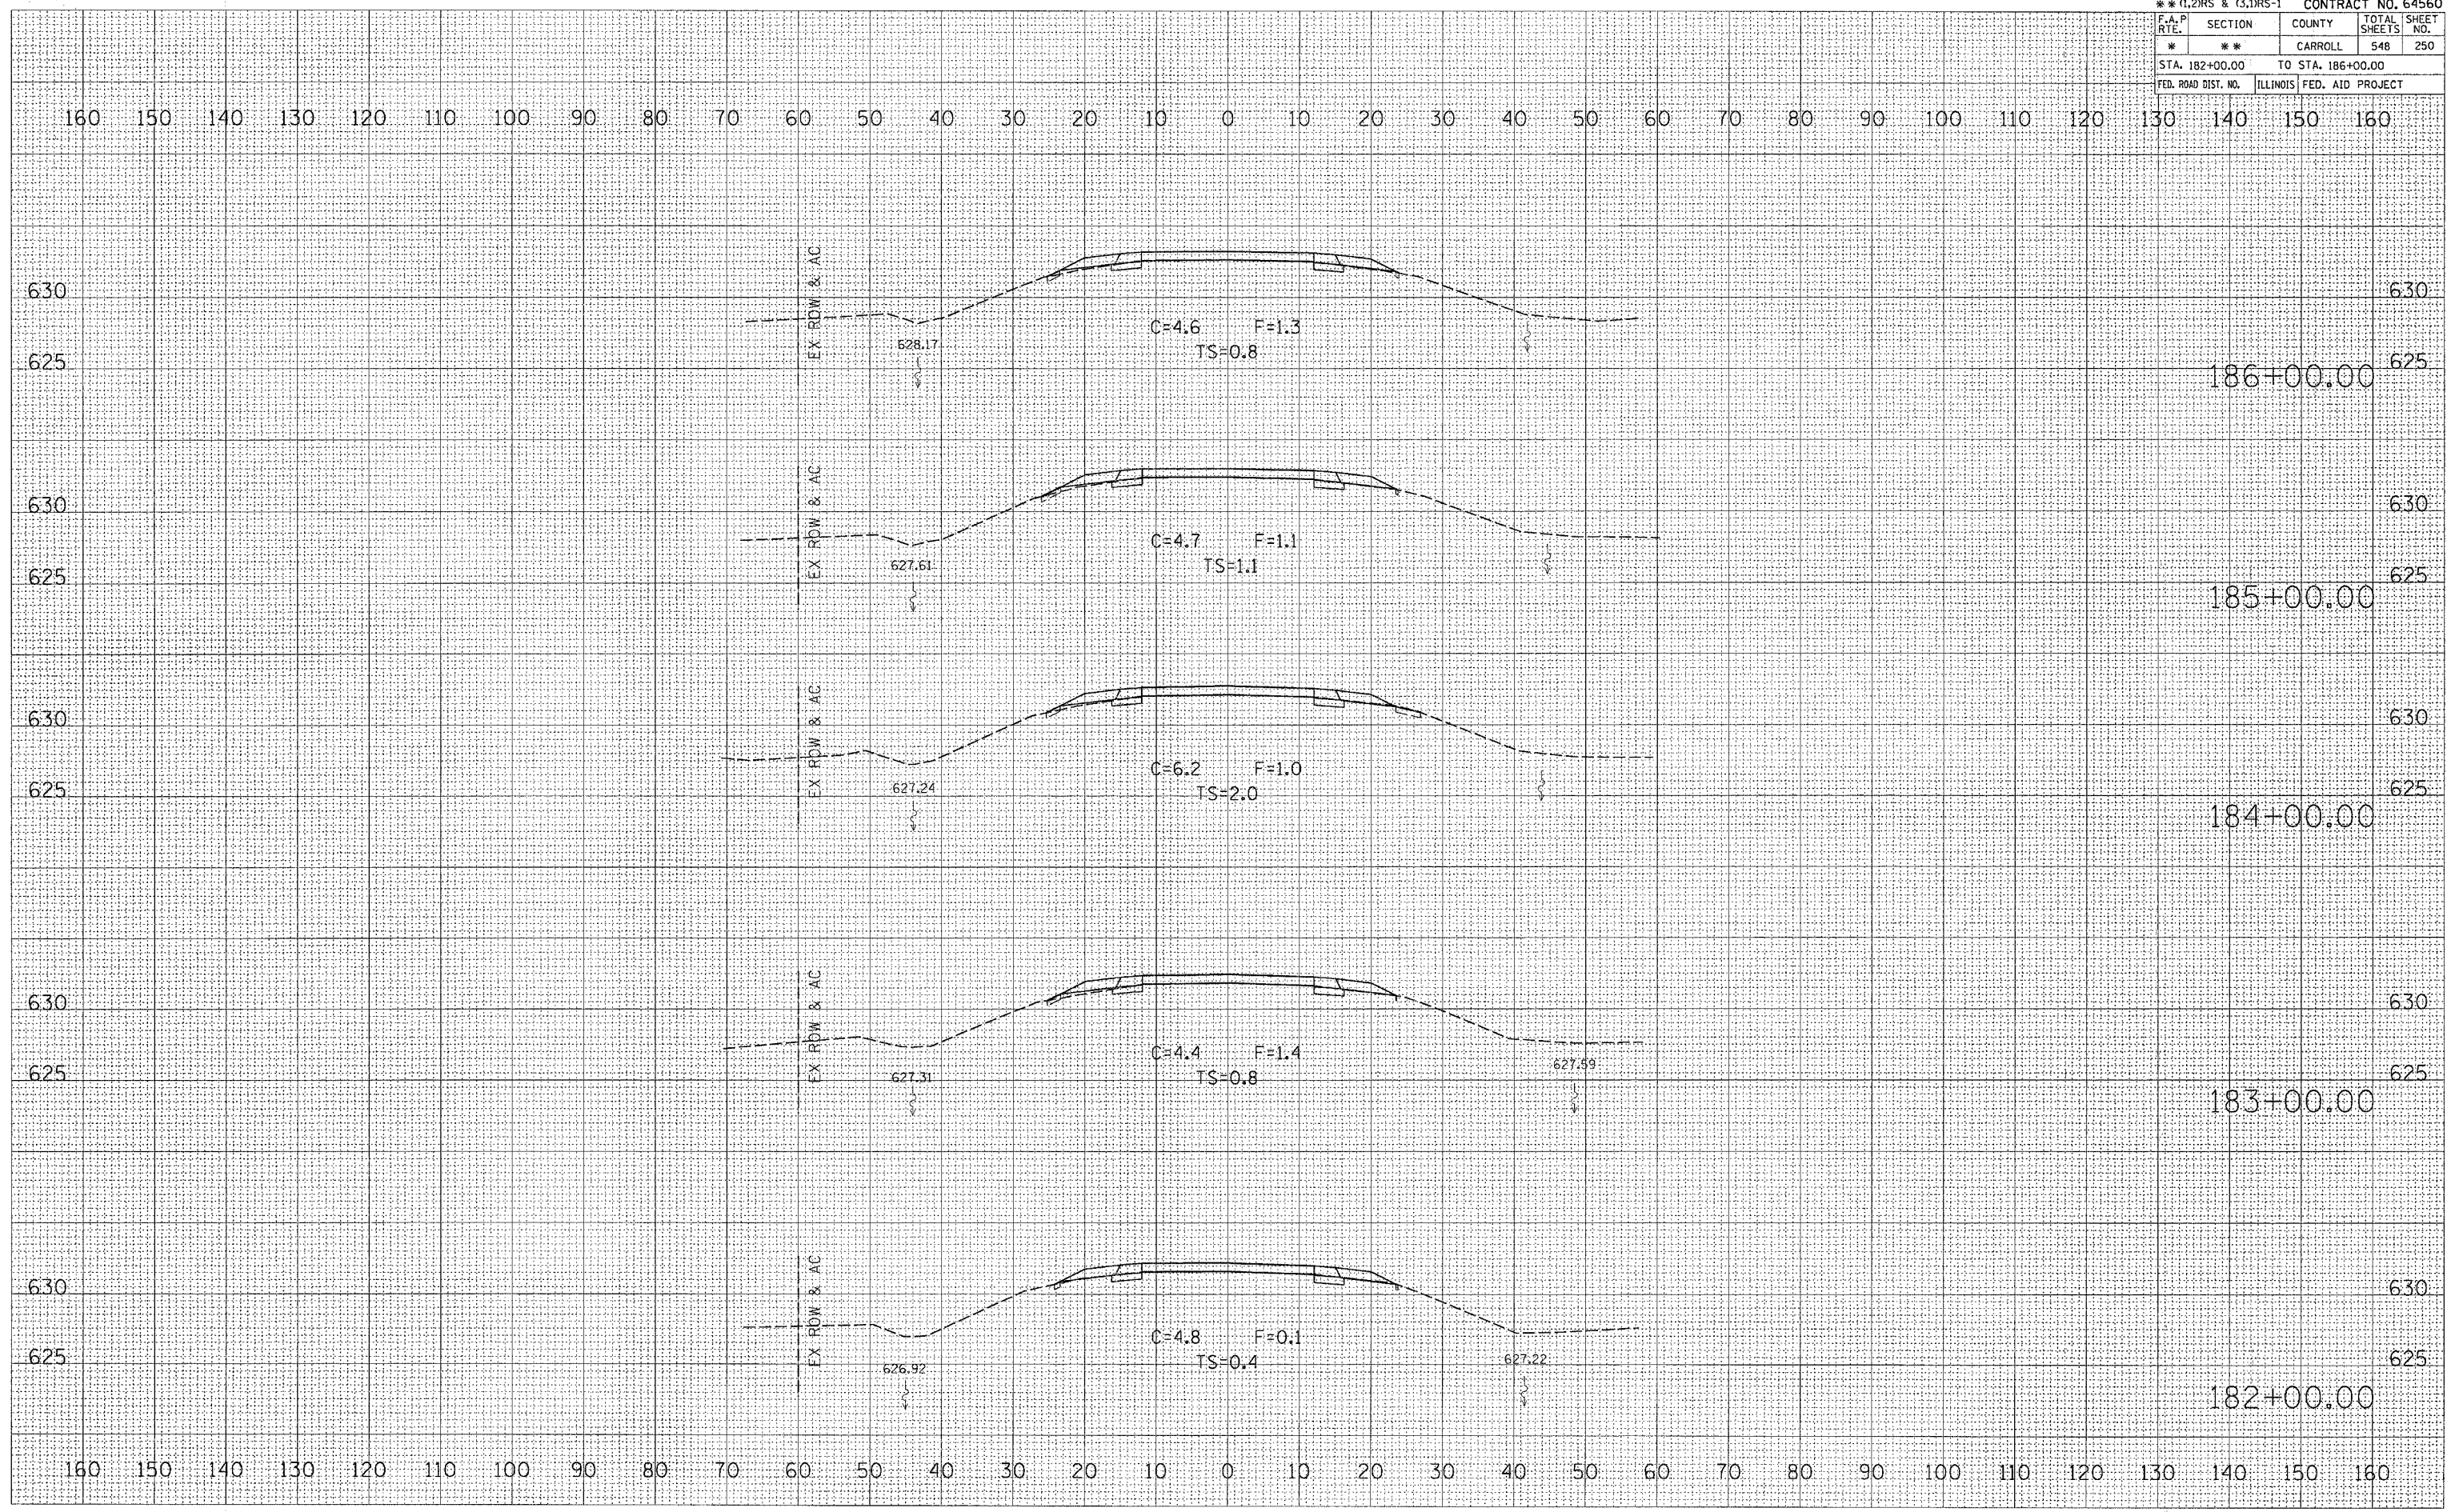

DATE: _____ BY: _____

REVISIONS:

NO.	DATE	DESCRIPTION

FINAL SURVEY: _____
 NOTE BOOK: _____
 AREAS CHECKED: _____

DATE: _____ BY: _____

REVISIONS:

NO.	DATE	DESCRIPTION

ORIGINAL SURVEY: _____
 NOTE BOOK: _____
 AREAS CHECKED: _____

PLOT DATE: Thu Mar 22 14:41:33 2007
 FILE NAME: c:\pvc\pvcsta\p2071808\ad071808.msh
 PLOT SCALE: 1/8" = 10.0000'
 USER NAME: jhennings