


* ROUTE 17 (US 52 / IL 64)			
** (1,2)RS & (3,1)RS-1		CONTRACT NO. 64560	
F.A.P. RTE.	SECTION	COUNTY	TOTAL SHEETS
**	**	CARROLL	548
STA. 187+00.00		TO STA. 189+10.96	
FED. ROAD DIST. NO.		ILLINOIS FED. AID PROJECT	

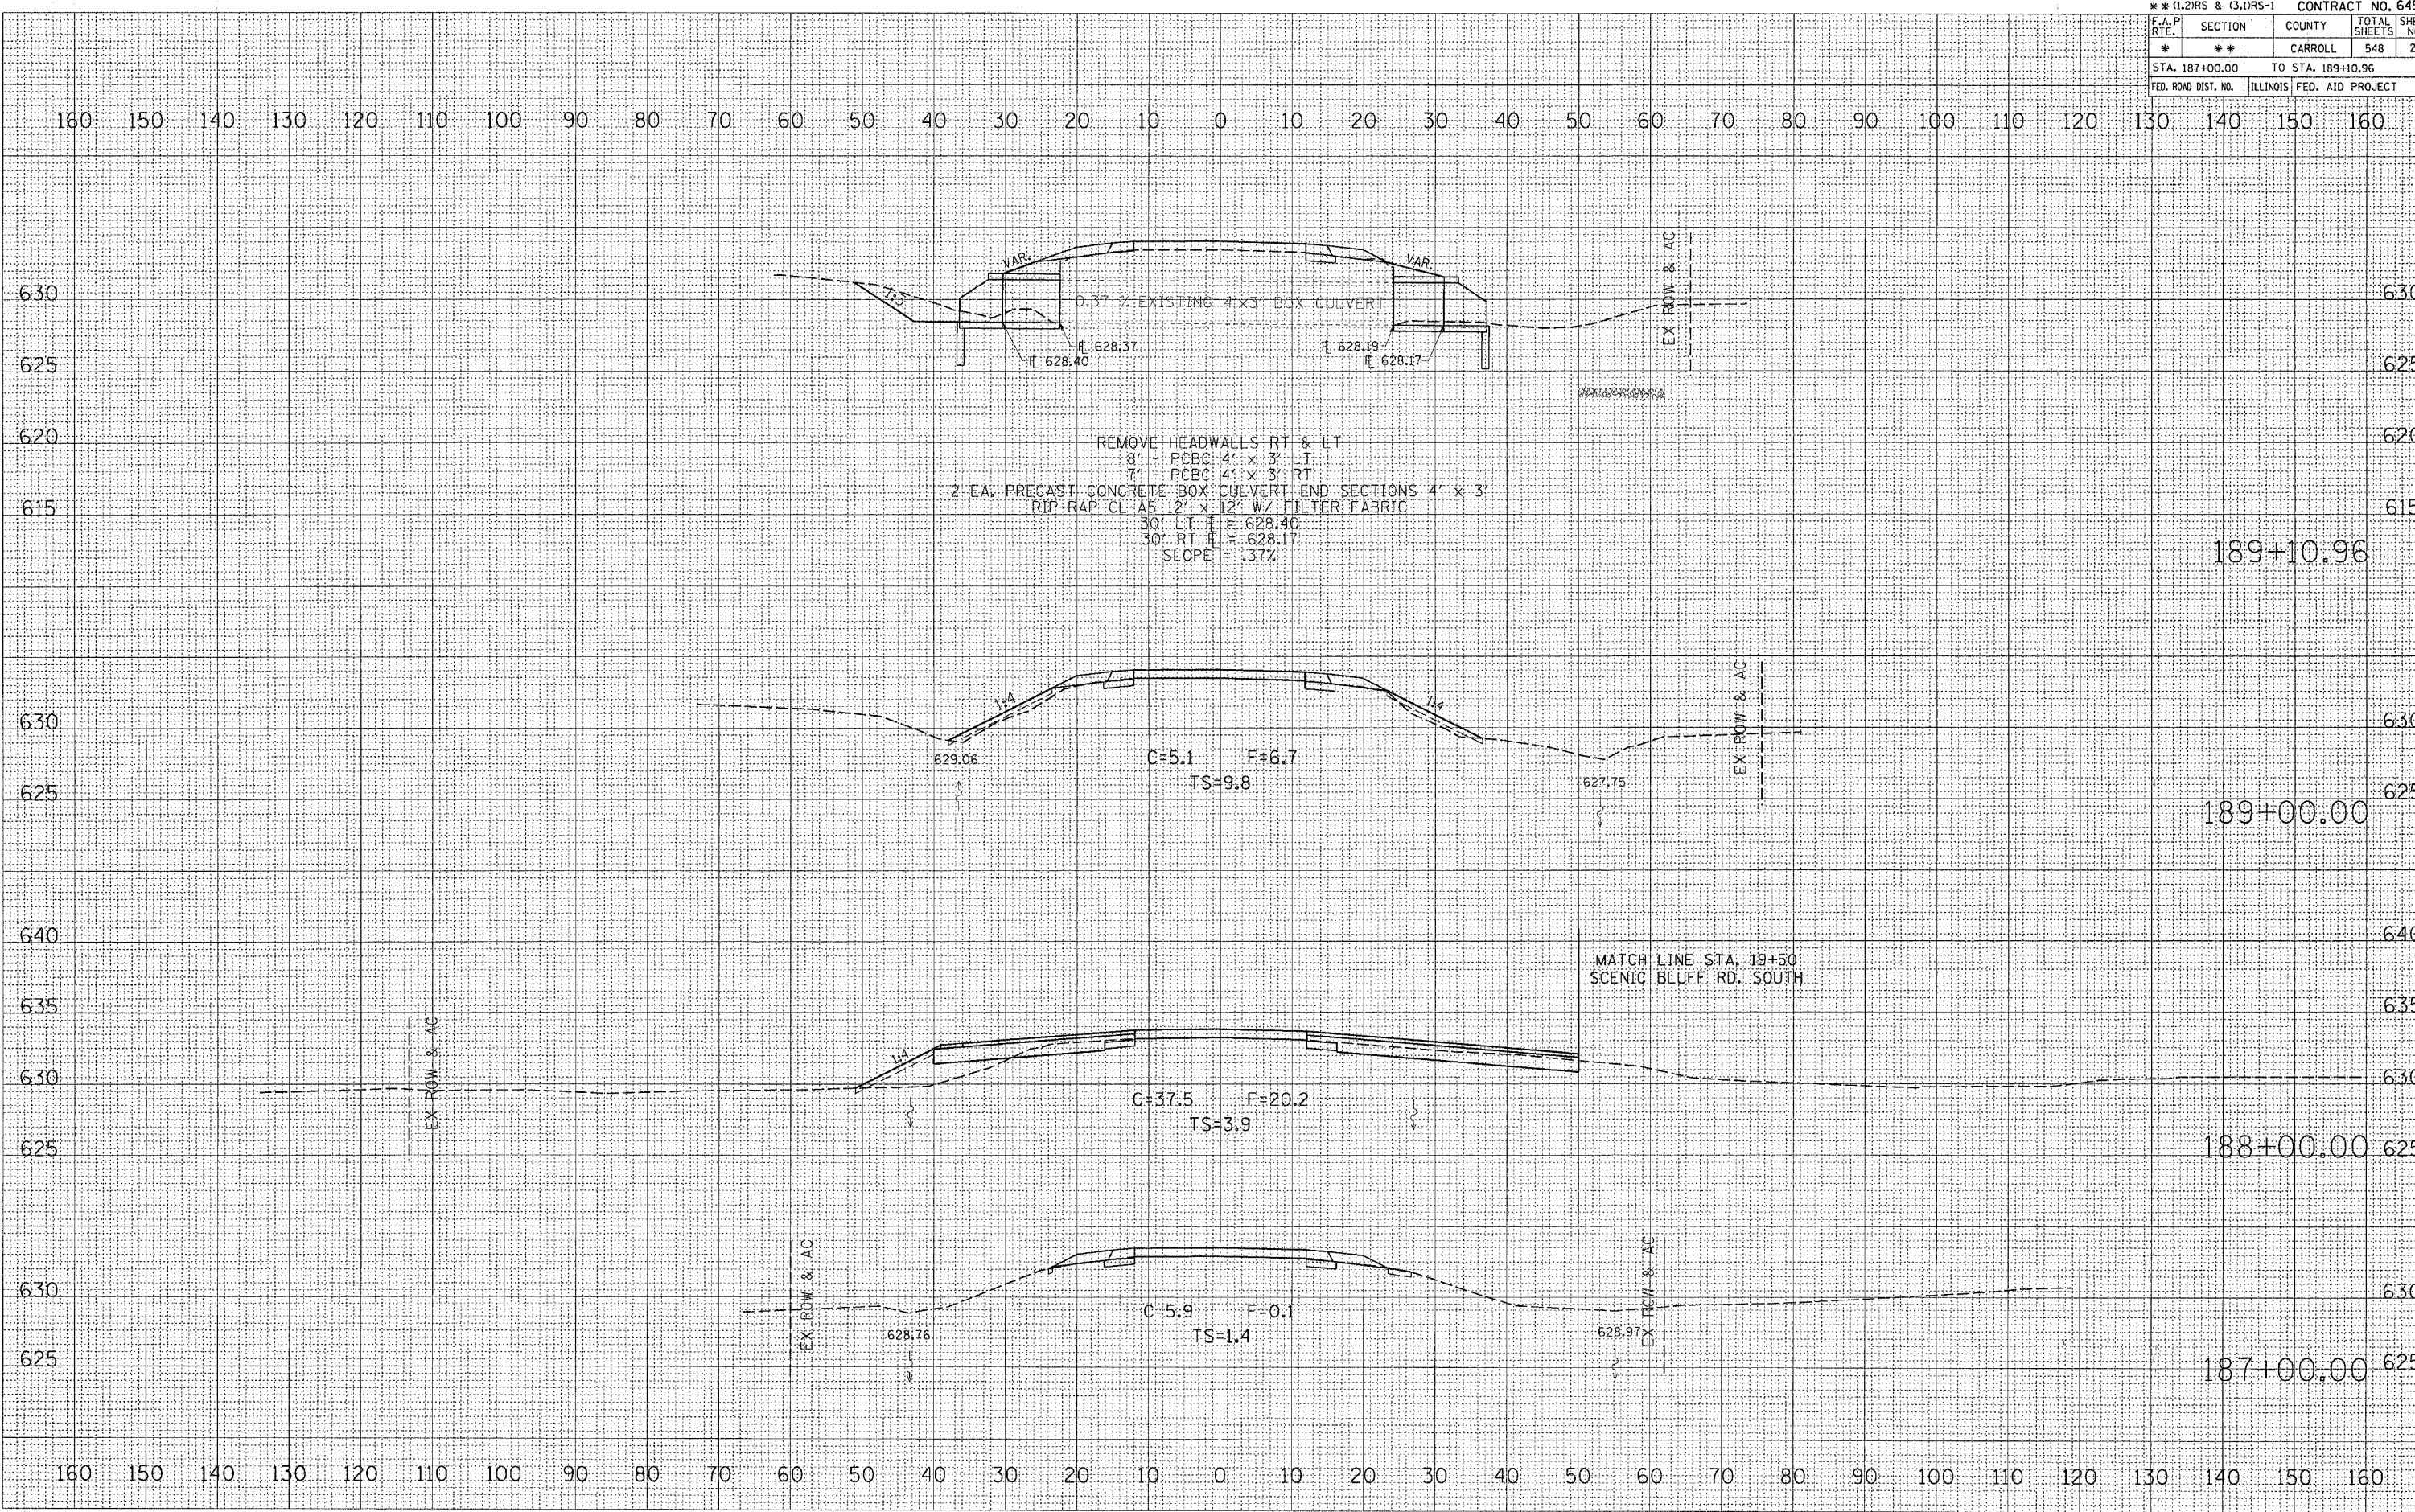

REMOVE HEADWALLS RT & LT
 8" - PCBC 4' x 3' LT
 7" - PCBC 4' x 3' RT
 2 EA. PRECAST CONCRETE BOX CULVERT END SECTIONS 4' x 3'
 RIP-RAP CL-A5 12' x 12' W/ FILTER FABRIC
 30' LT. ELEV = 628.40
 30' RT. ELEV = 628.17
 SLOPE = .37%

MATCH LINE STA. 19+50
 SCENIC BLUFF RD. SOUTH

189+10.96

189+00.00

188+00.00

187+00.00

FINAL	SURVEYED	BY	DATE
ORIGINAL	SURVEYED	BY	DATE

ORIGINAL	SURVEYED	BY	DATE
FINAL	SURVEYED	BY	DATE

PLOT DATE = Thu Mar 22 14:41:34 2007
 FILE NAME = c:\work\essac\207480\207480.msh\107107.dwg
 PLOT SCALE = 10.0000 / IN.
 USER NAME = harschke