


* ROUTE 17 (US 52 / IL 64)				
** (1,2)RS & (3,1)RS-1		CONTRACT NO. 64560		
F.A.P. RTE.	SECTION	COUNTY	TOTAL SHEETS	SHEET NO.
*	**	CARROLL	548	253
STA. 194+00.00		TO STA. 195+00.00		
FED. ROAD DIST. NO.		ILLINOIS FED. AID PROJECT		

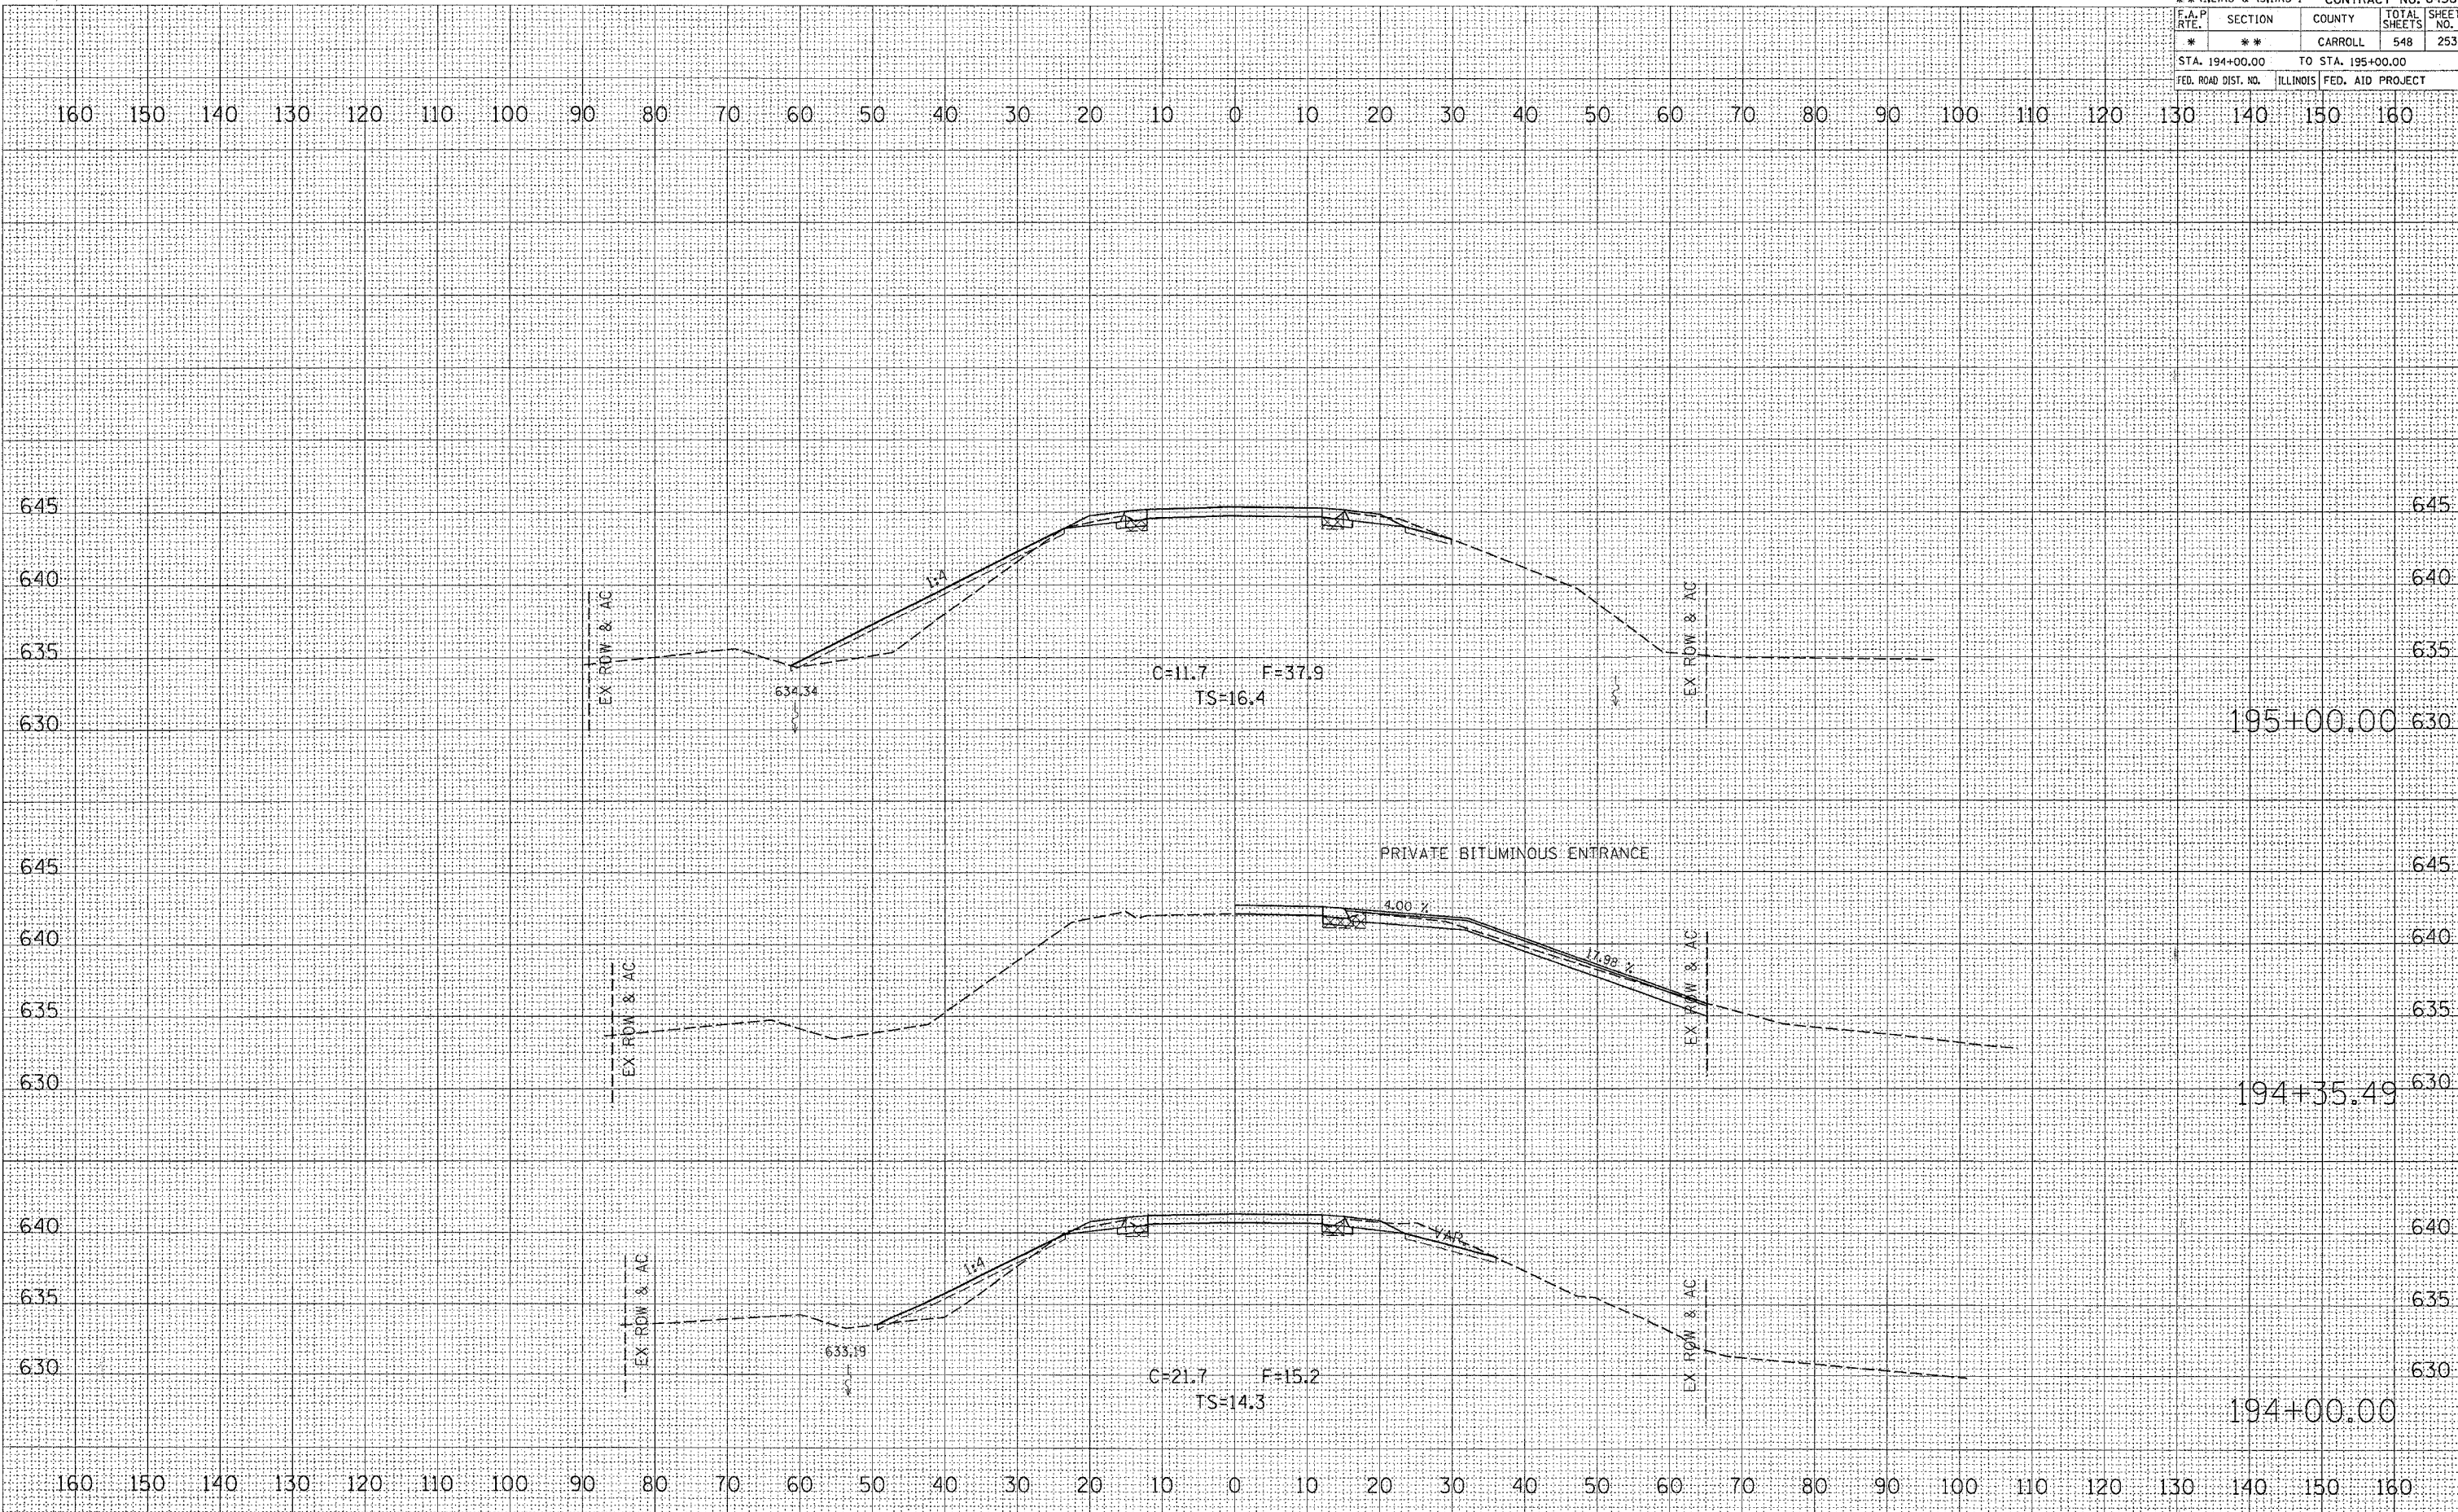

DATE	BY
SURVEYED	PLOTTED
FINAL SURVEY	NOTE BOOK
NO.	NO.

DATE	BY
SURVEYED	PLOTTED
ORIGINAL SURVEY	NOTE BOOK
NO.	NO.

PLOT DATE = Thu, Mar 22, 14:41:05, 2007
 FILE NAME = e:\projects\207400\207400.dwg
 PLOT SCALE = 1/8" = 10.0000' / 1" = 100.0000'
 USER NAME = hnschke