

* ROUTE 17 (US 52 / IL 64)
 ** (1,2)RS & (3,1)RS-1 CONTRACT NO. 64560

F.A.P. RTE.	SECTION	COUNTY	TOTAL SHEETS	SHEET NO.
*	**	CARROLL	548	256
STA. 204+00.00 TO STA. 205+00.00				
FED. ROAD DIST. NO.		ILLINOIS FED. AID PROJECT		


FINAL SURVEY

SURVEYED	BY	DATE
NOTE BOOK		
NO.		

ORIGINAL SURVEY

SURVEYED	BY	DATE
NOTE BOOK		
NO.		

PLOT DATE: Thu Mar 22 14:11:37 2007
 FILE NAME: c:\p\projects\207180\207180.dwg
 PLOT SCALE: 1/8" = 100'-0"
 USER NAME: jennings

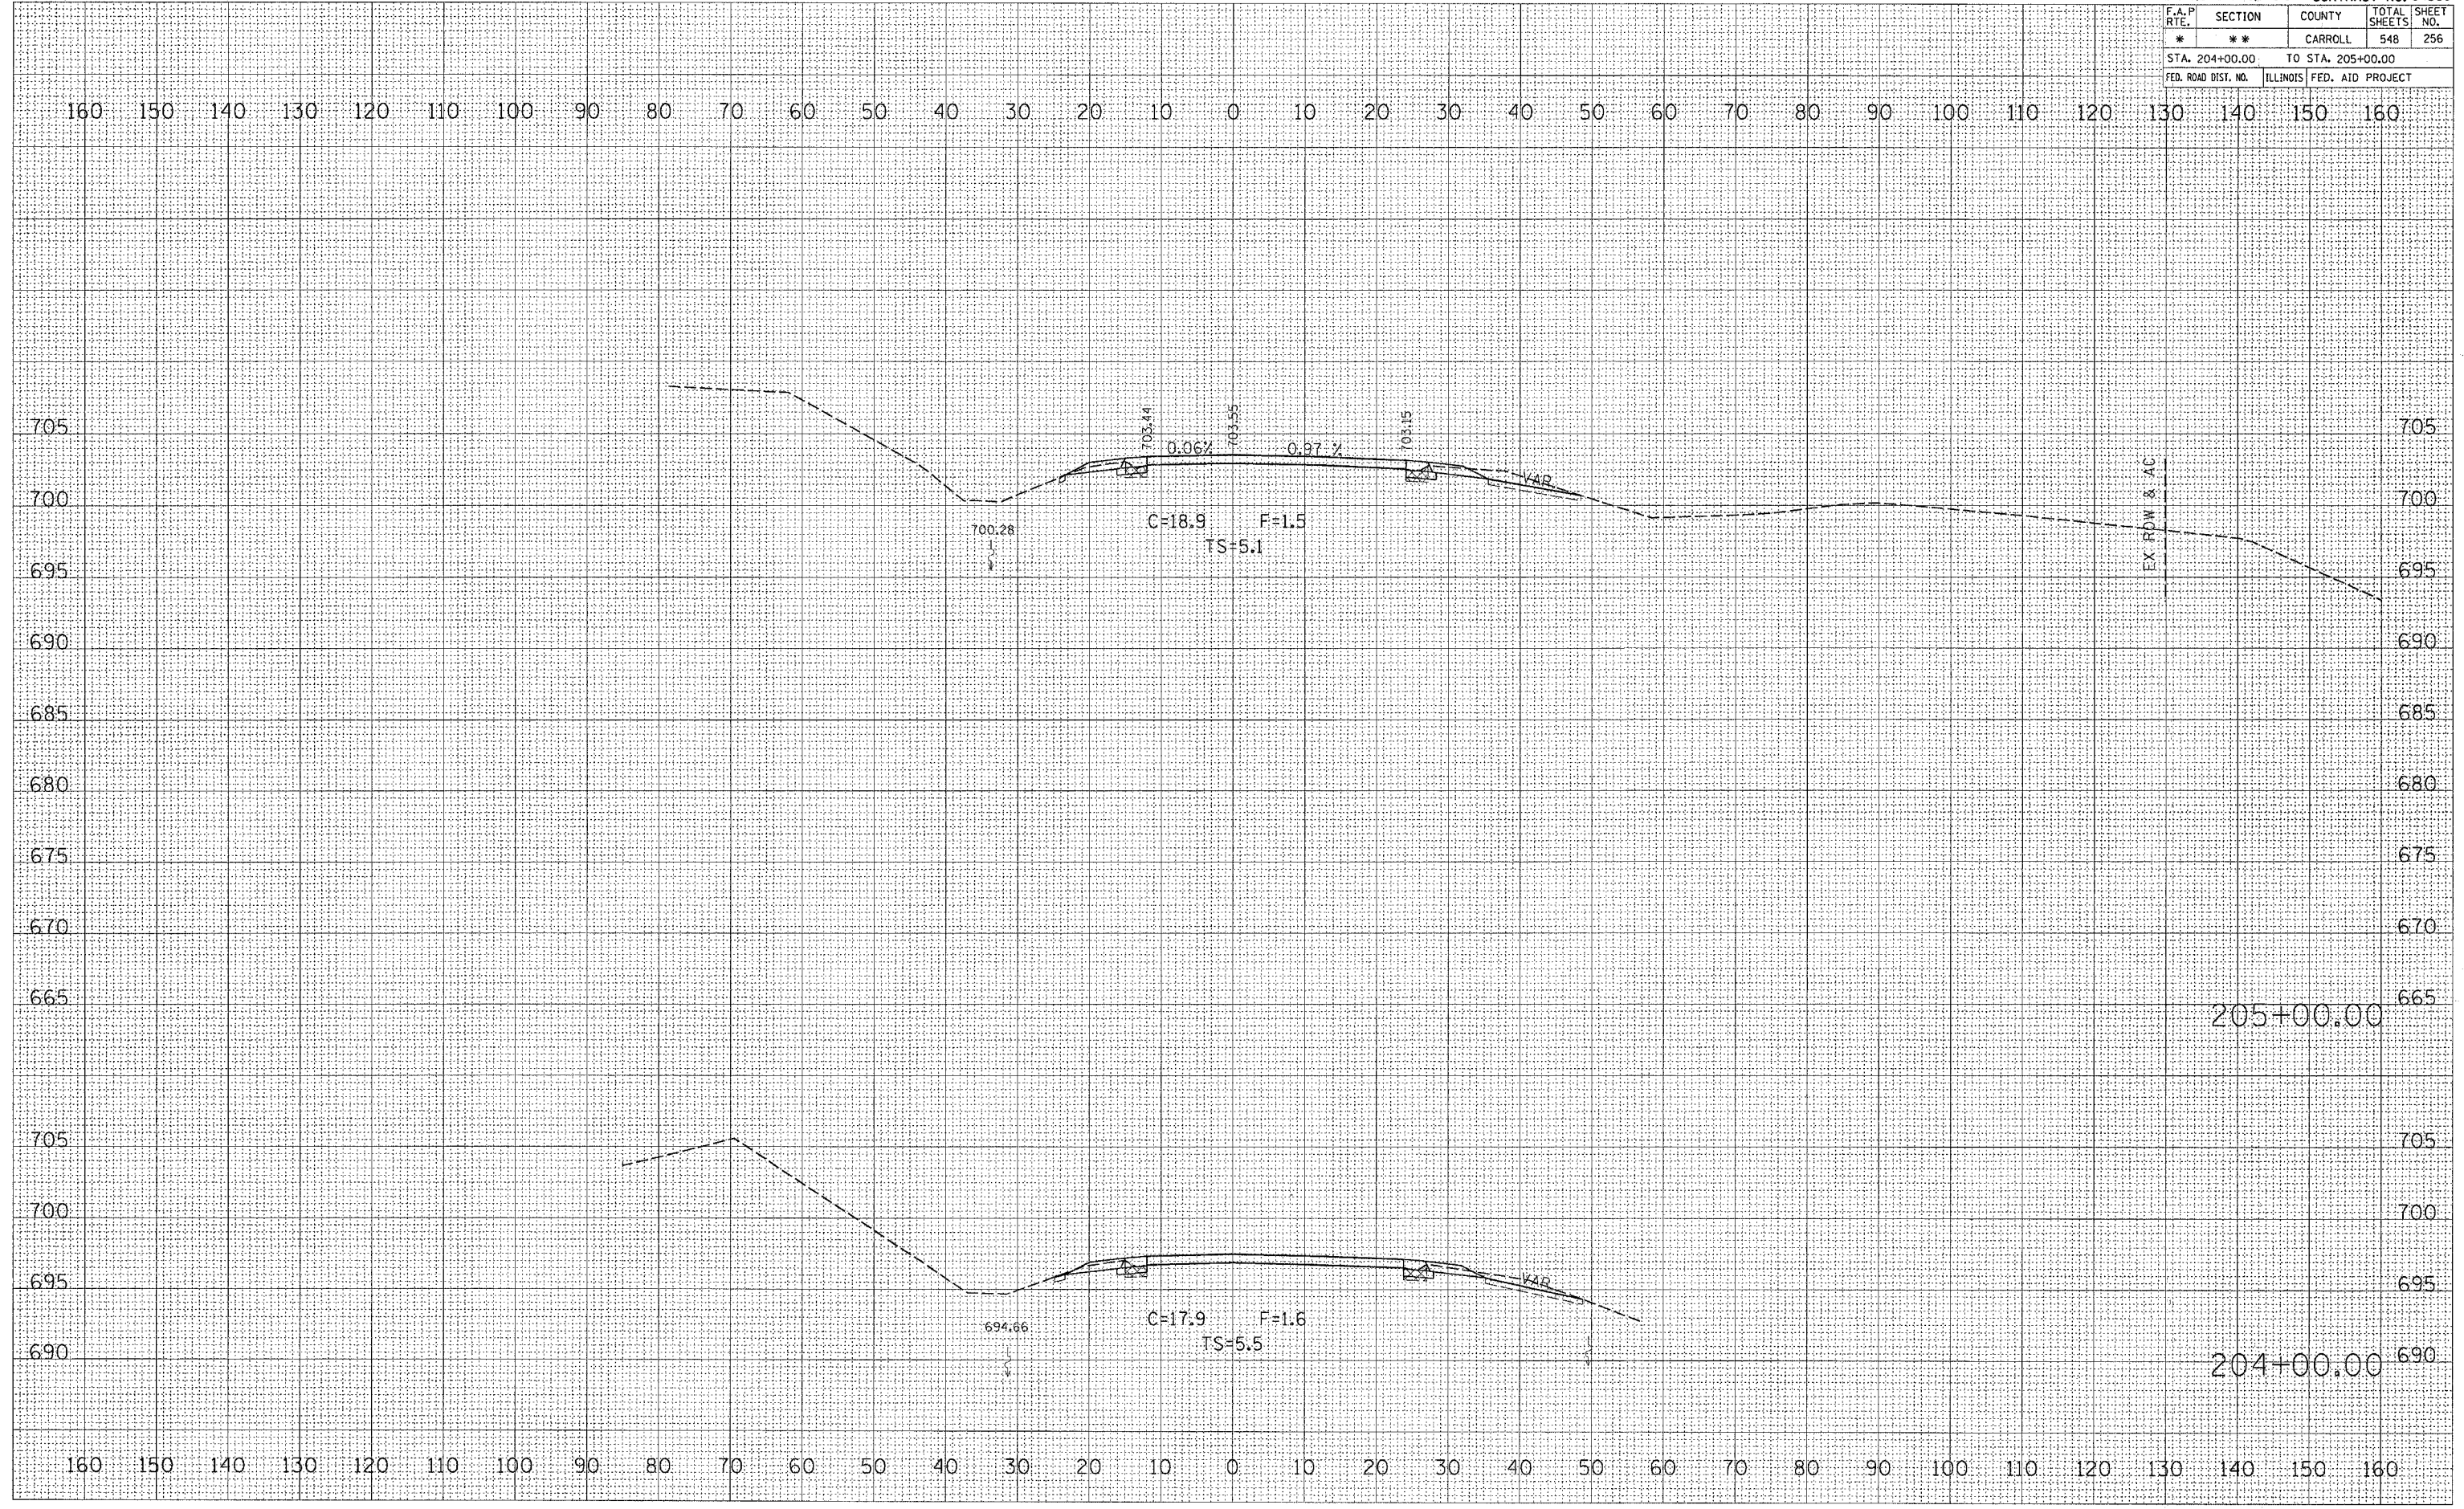

205+00.00

204+00.00