


\* ROUTE 17 (US 52 / IL 64)  
 \*\* (1,2)RS & (3,1)RS-1 CONTRACT NO. 64560  

F.A.P. RTE.	SECTION	COUNTY	TOTAL SHEETS	SHEET NO.
*	**	CARROLL	548	260

 STA. 207+00.00 TO STA. 207+00.00  
 FED. ROAD DIST. NO. ILLINOIS FED. AID PROJECT

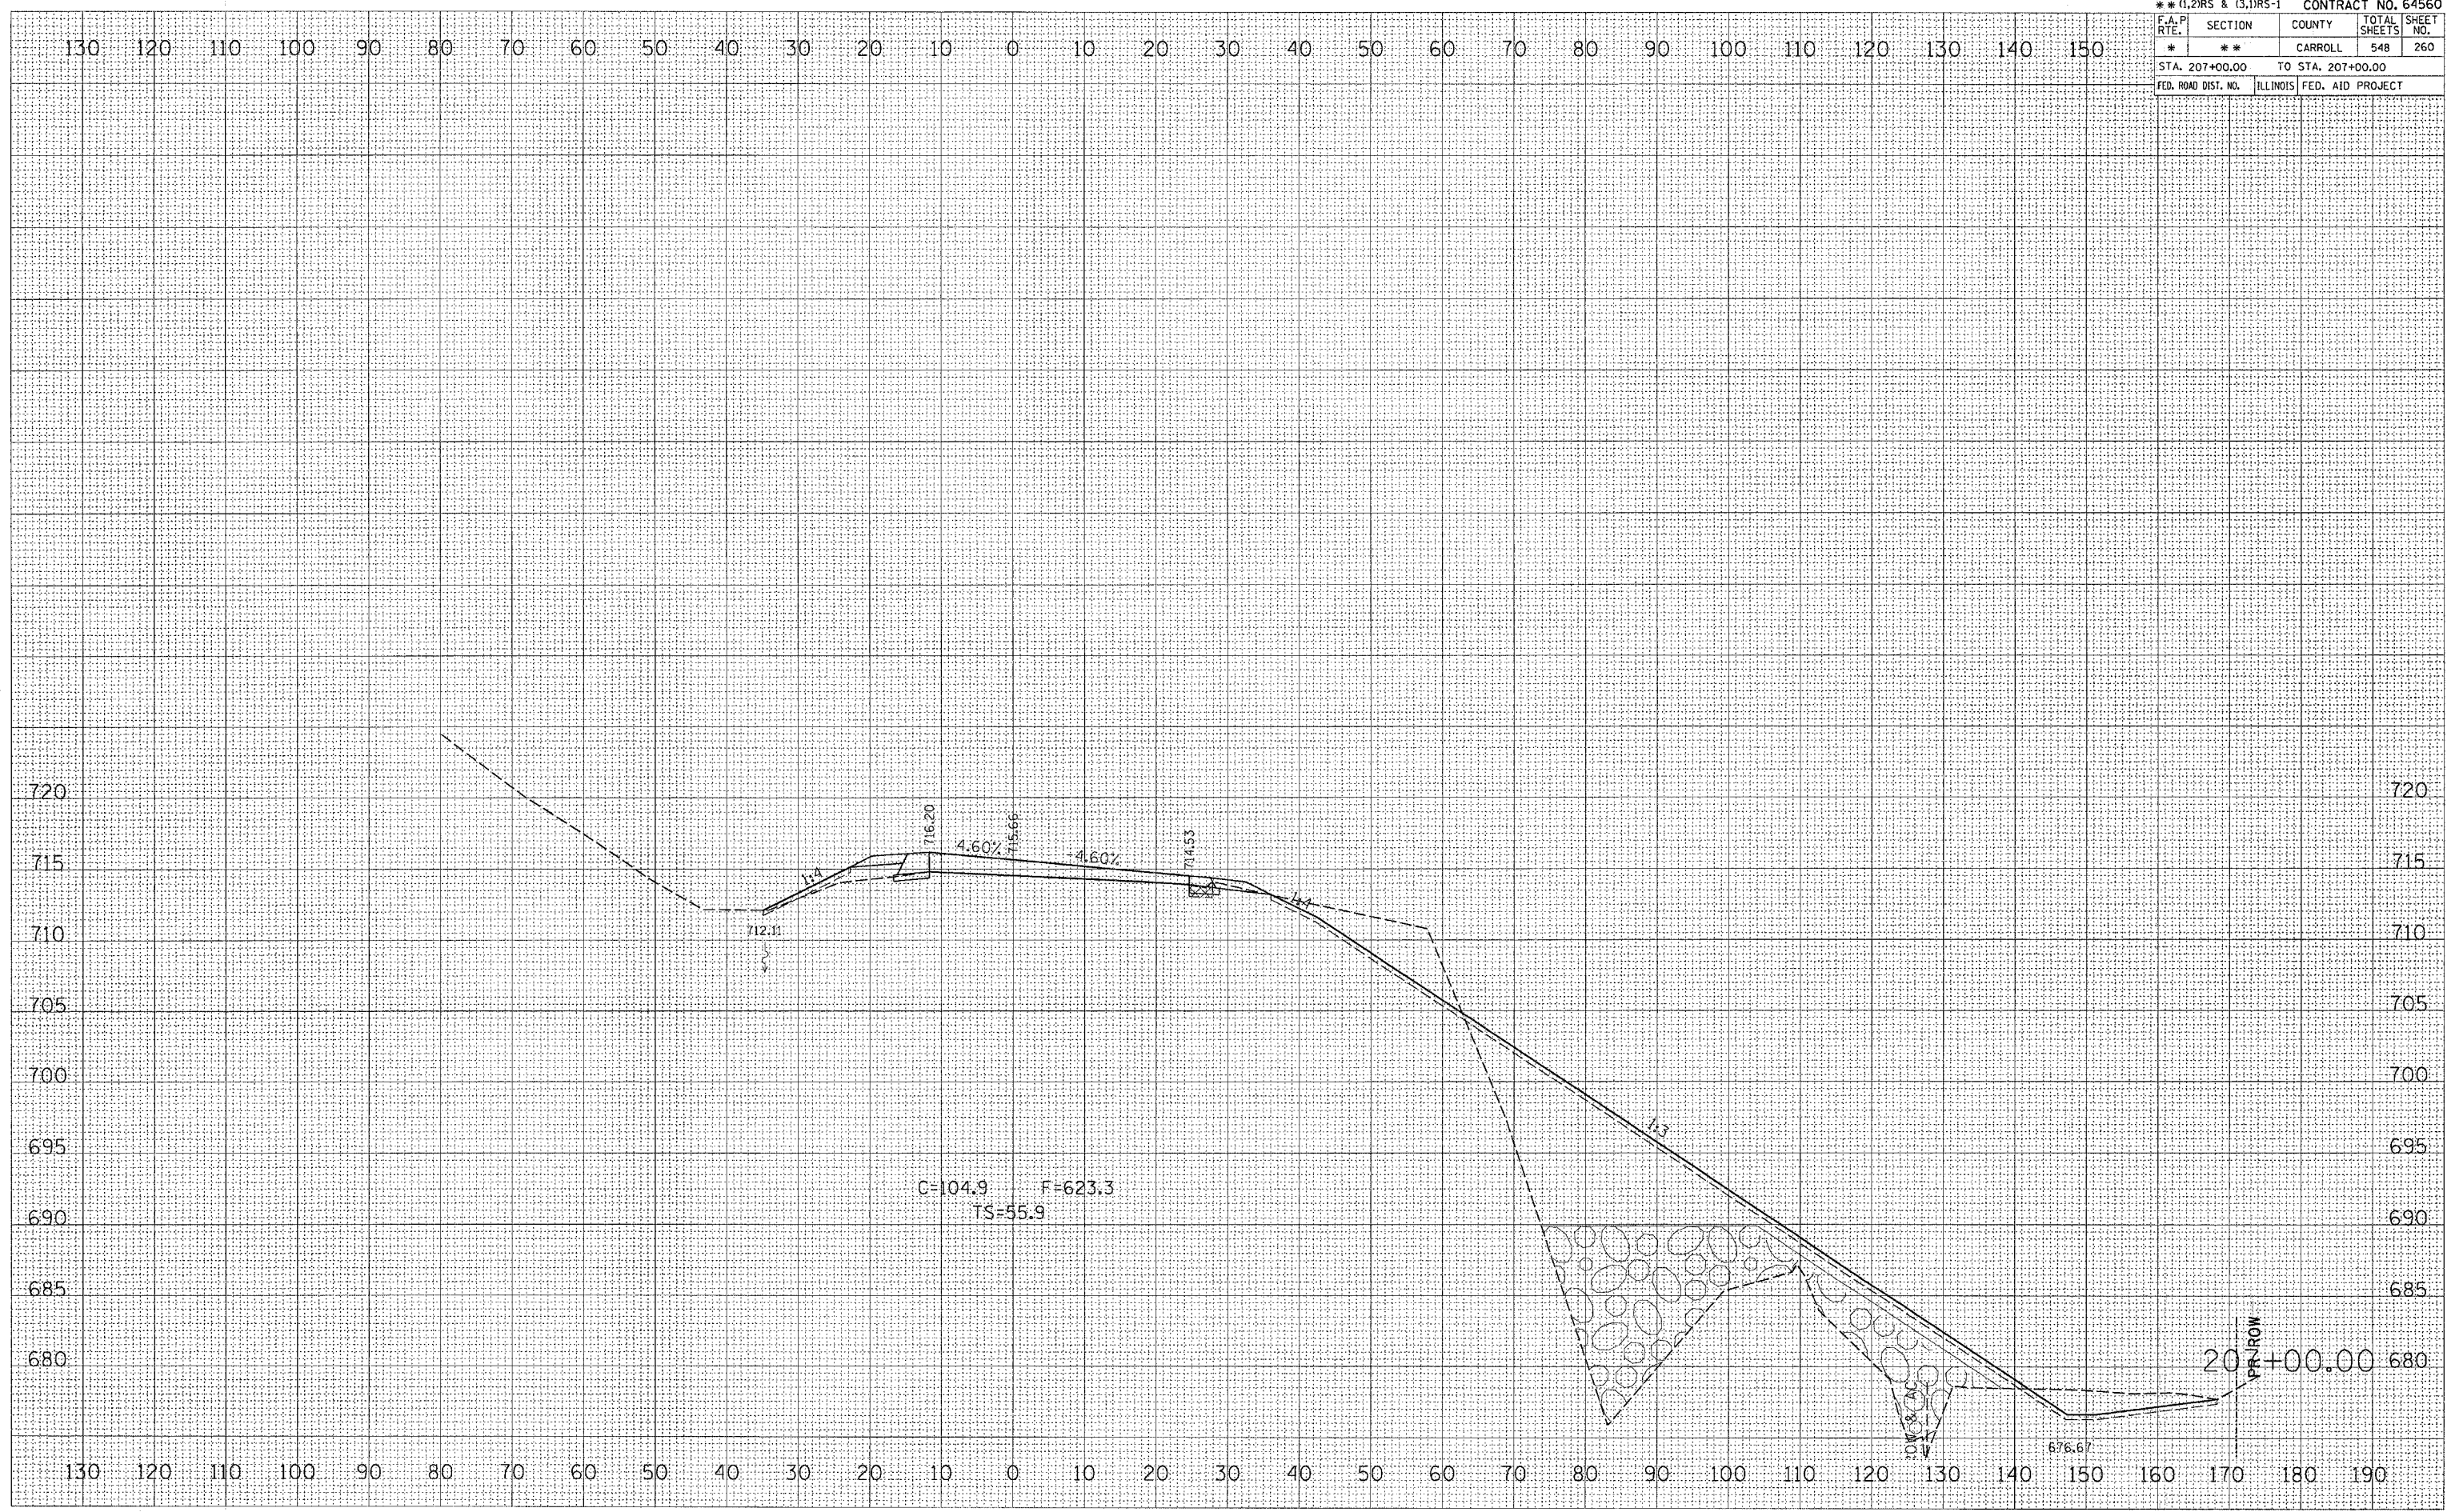

DATE	BY

DATE	BY

PLOT DATE = Thu Mar 22 14:41:39 2007  
 FILE NAME = c:\pwworkspace\207400\1\207400.dwg  
 PLOT SCALE = 1/8"=1'-0"  
 USER NAME = hnsone