


* ROUTE 17 (US 52 / IL 64)				
** (1,2)RS & (3,1)RS-1		CONTRACT NO. 64560		
F.A.P. RTE.	SECTION	COUNTY	TOTAL SHEETS	SHEET NO.
*	**	CARROLL	548	354
STA. 373+10.25		TO STA. 374+00.00		
FED. ROAD DIST. NO. ILLINOIS FED. AID PROJECT				

DATE	
BY	
FINAL SURVEY	
NOTED BOOK	
NO.	

DATE	
BY	
ORIGINAL SURVEY	
NOTED BOOK	
NO.	

PLOT DATE = Thu Mar 22 14:42:31 2007
 FILE NAME = c:\pvc\p17s1\p17s1.dwg
 PLOT SCALE = 18.00000 / IN.
 USER NAME = harsanyi

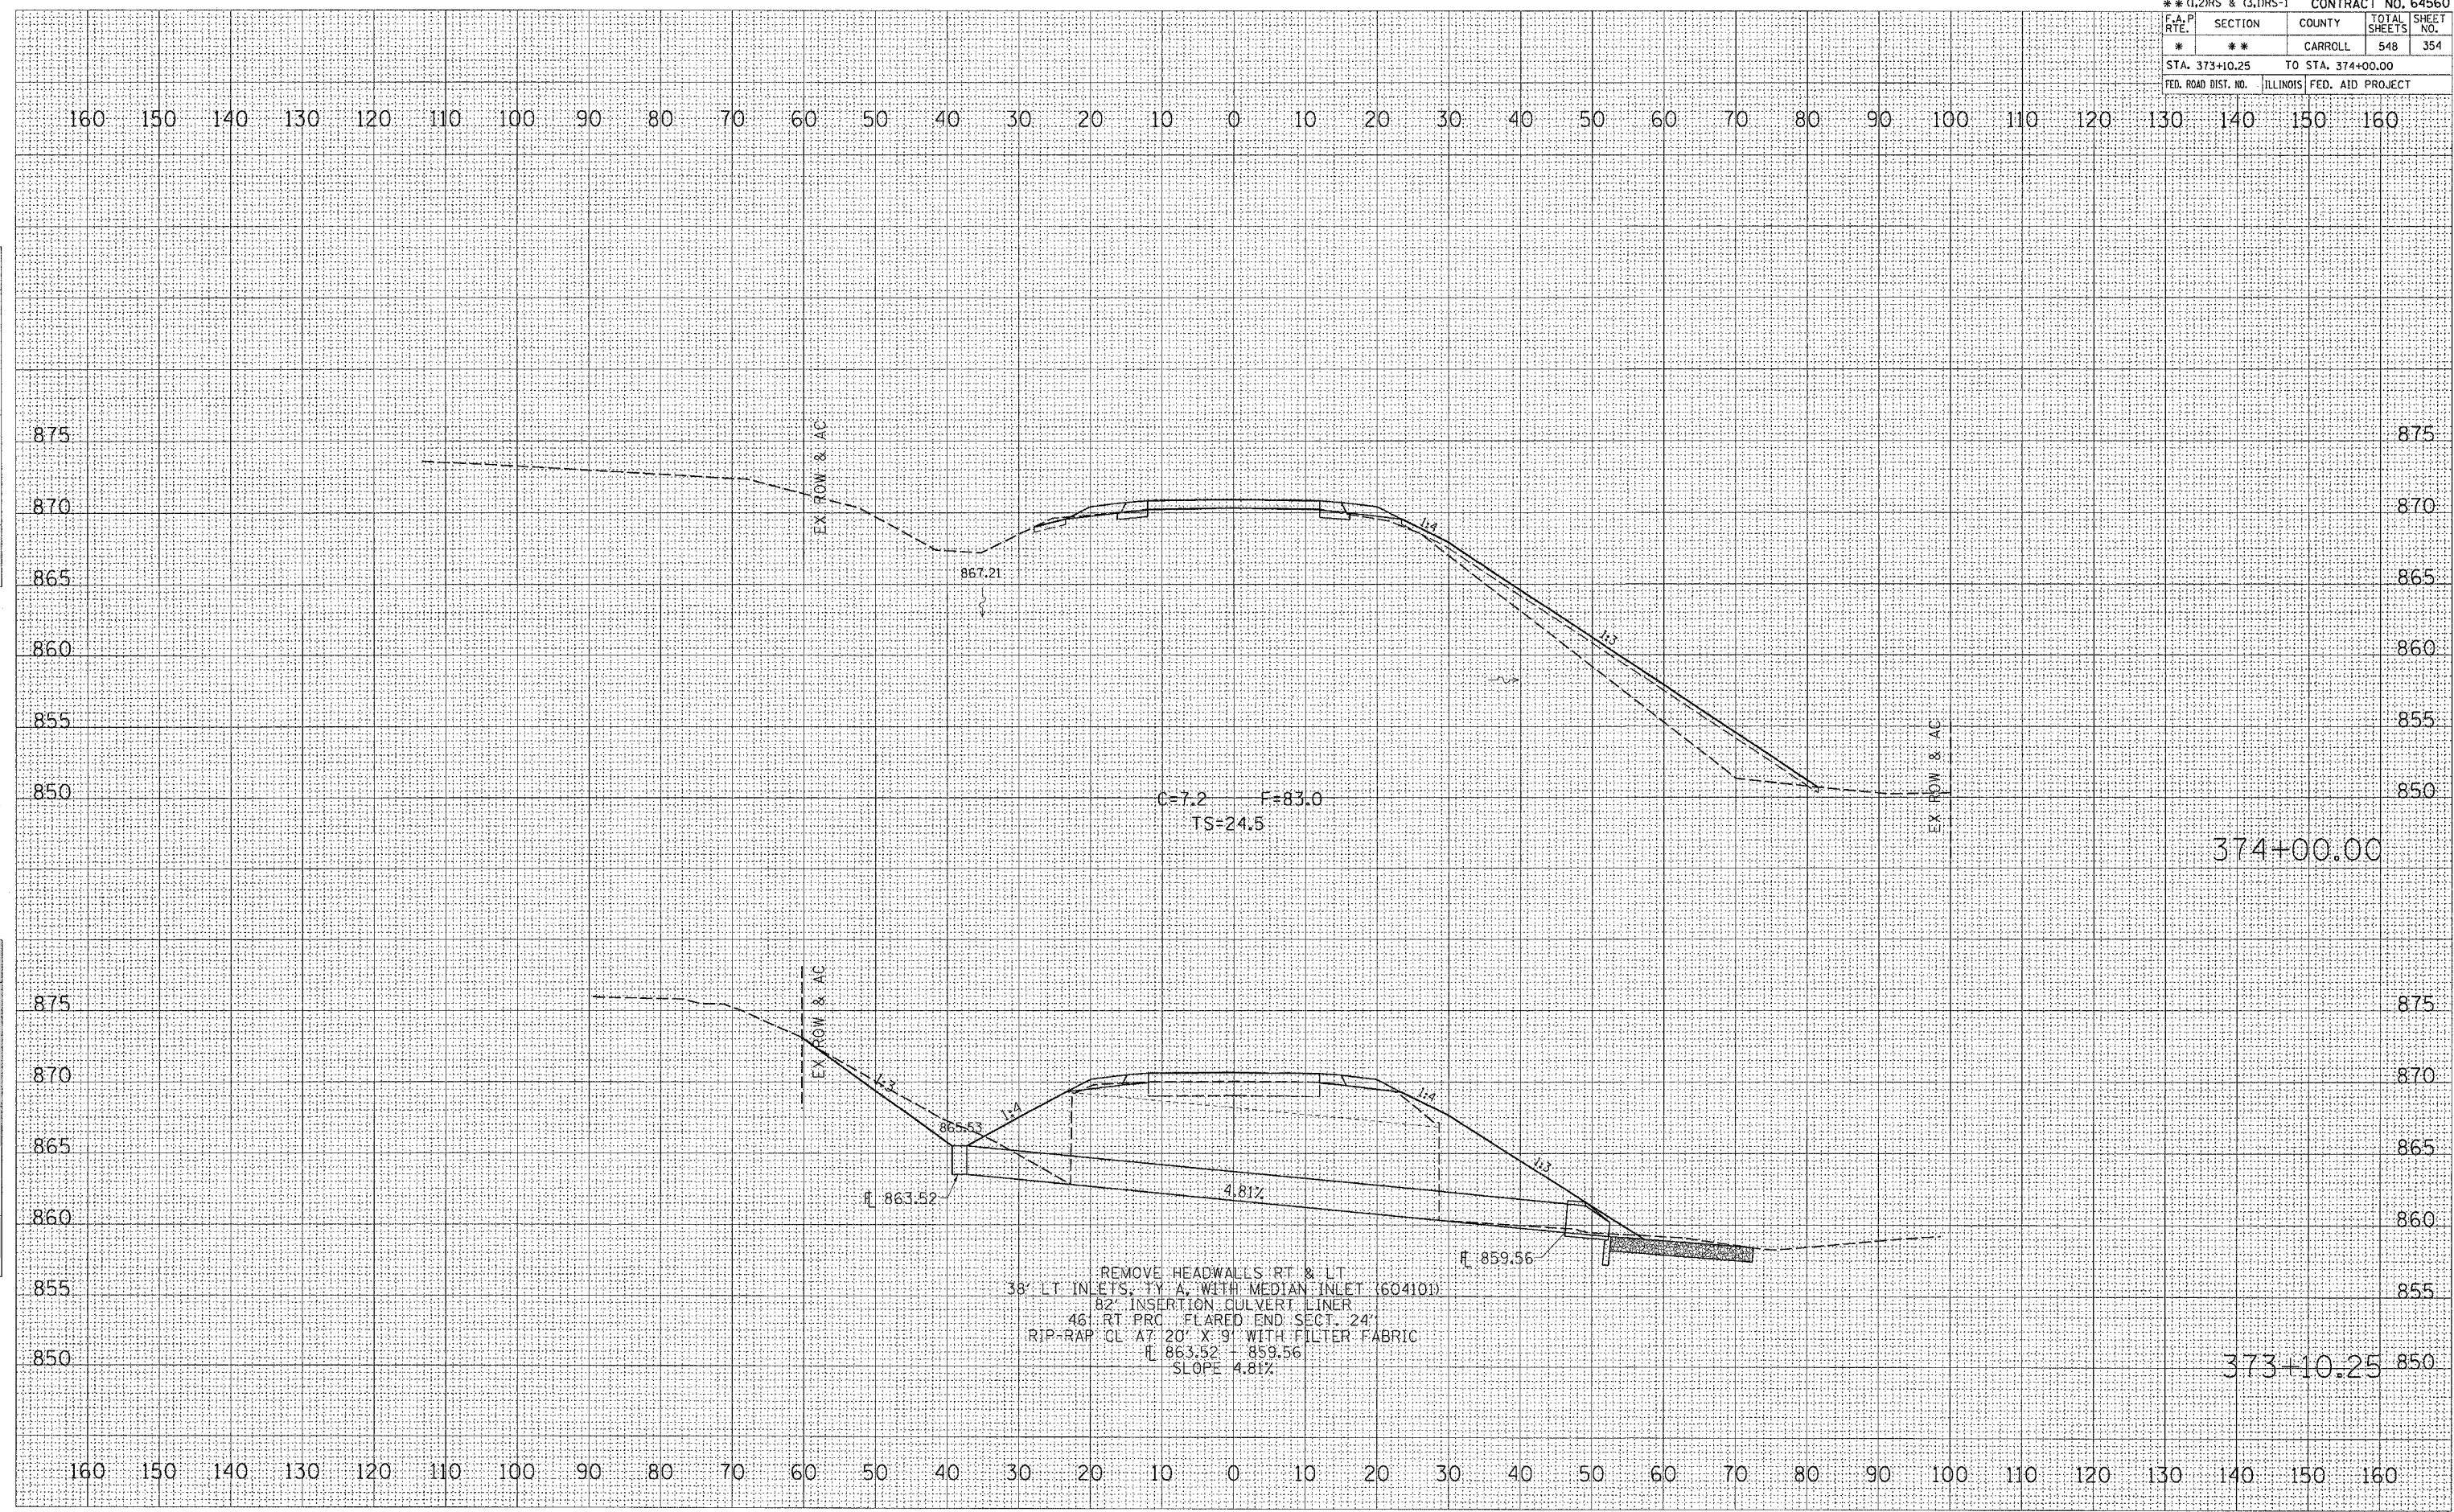

REMOVE HEADWALLS RT & LT
 38' LT. INLETS, 1Y. A. WITH MEDIAN INLET (60410)
 82' INSERTION CULVERT LINER
 46' RT. PRC. FLARED END SECT. 24"
 RIP-RAP CL. AT 20' X 9' WITH FILTER FABRIC
 863.52 - 859.56
 SLOPE 4.81%