


* ROUTE 17 (US 52 / IL 64)			CONTRACT NO. 64560
F.A.P. RTE.	SECTION	COUNTY	TOTAL SHEETS
**	**	CARROLL	548
STA. 462+00.00		TO STA. 465+00.00	
FED. ROAD DIST. NO.	ILLINOIS FED. AID PROJECT		

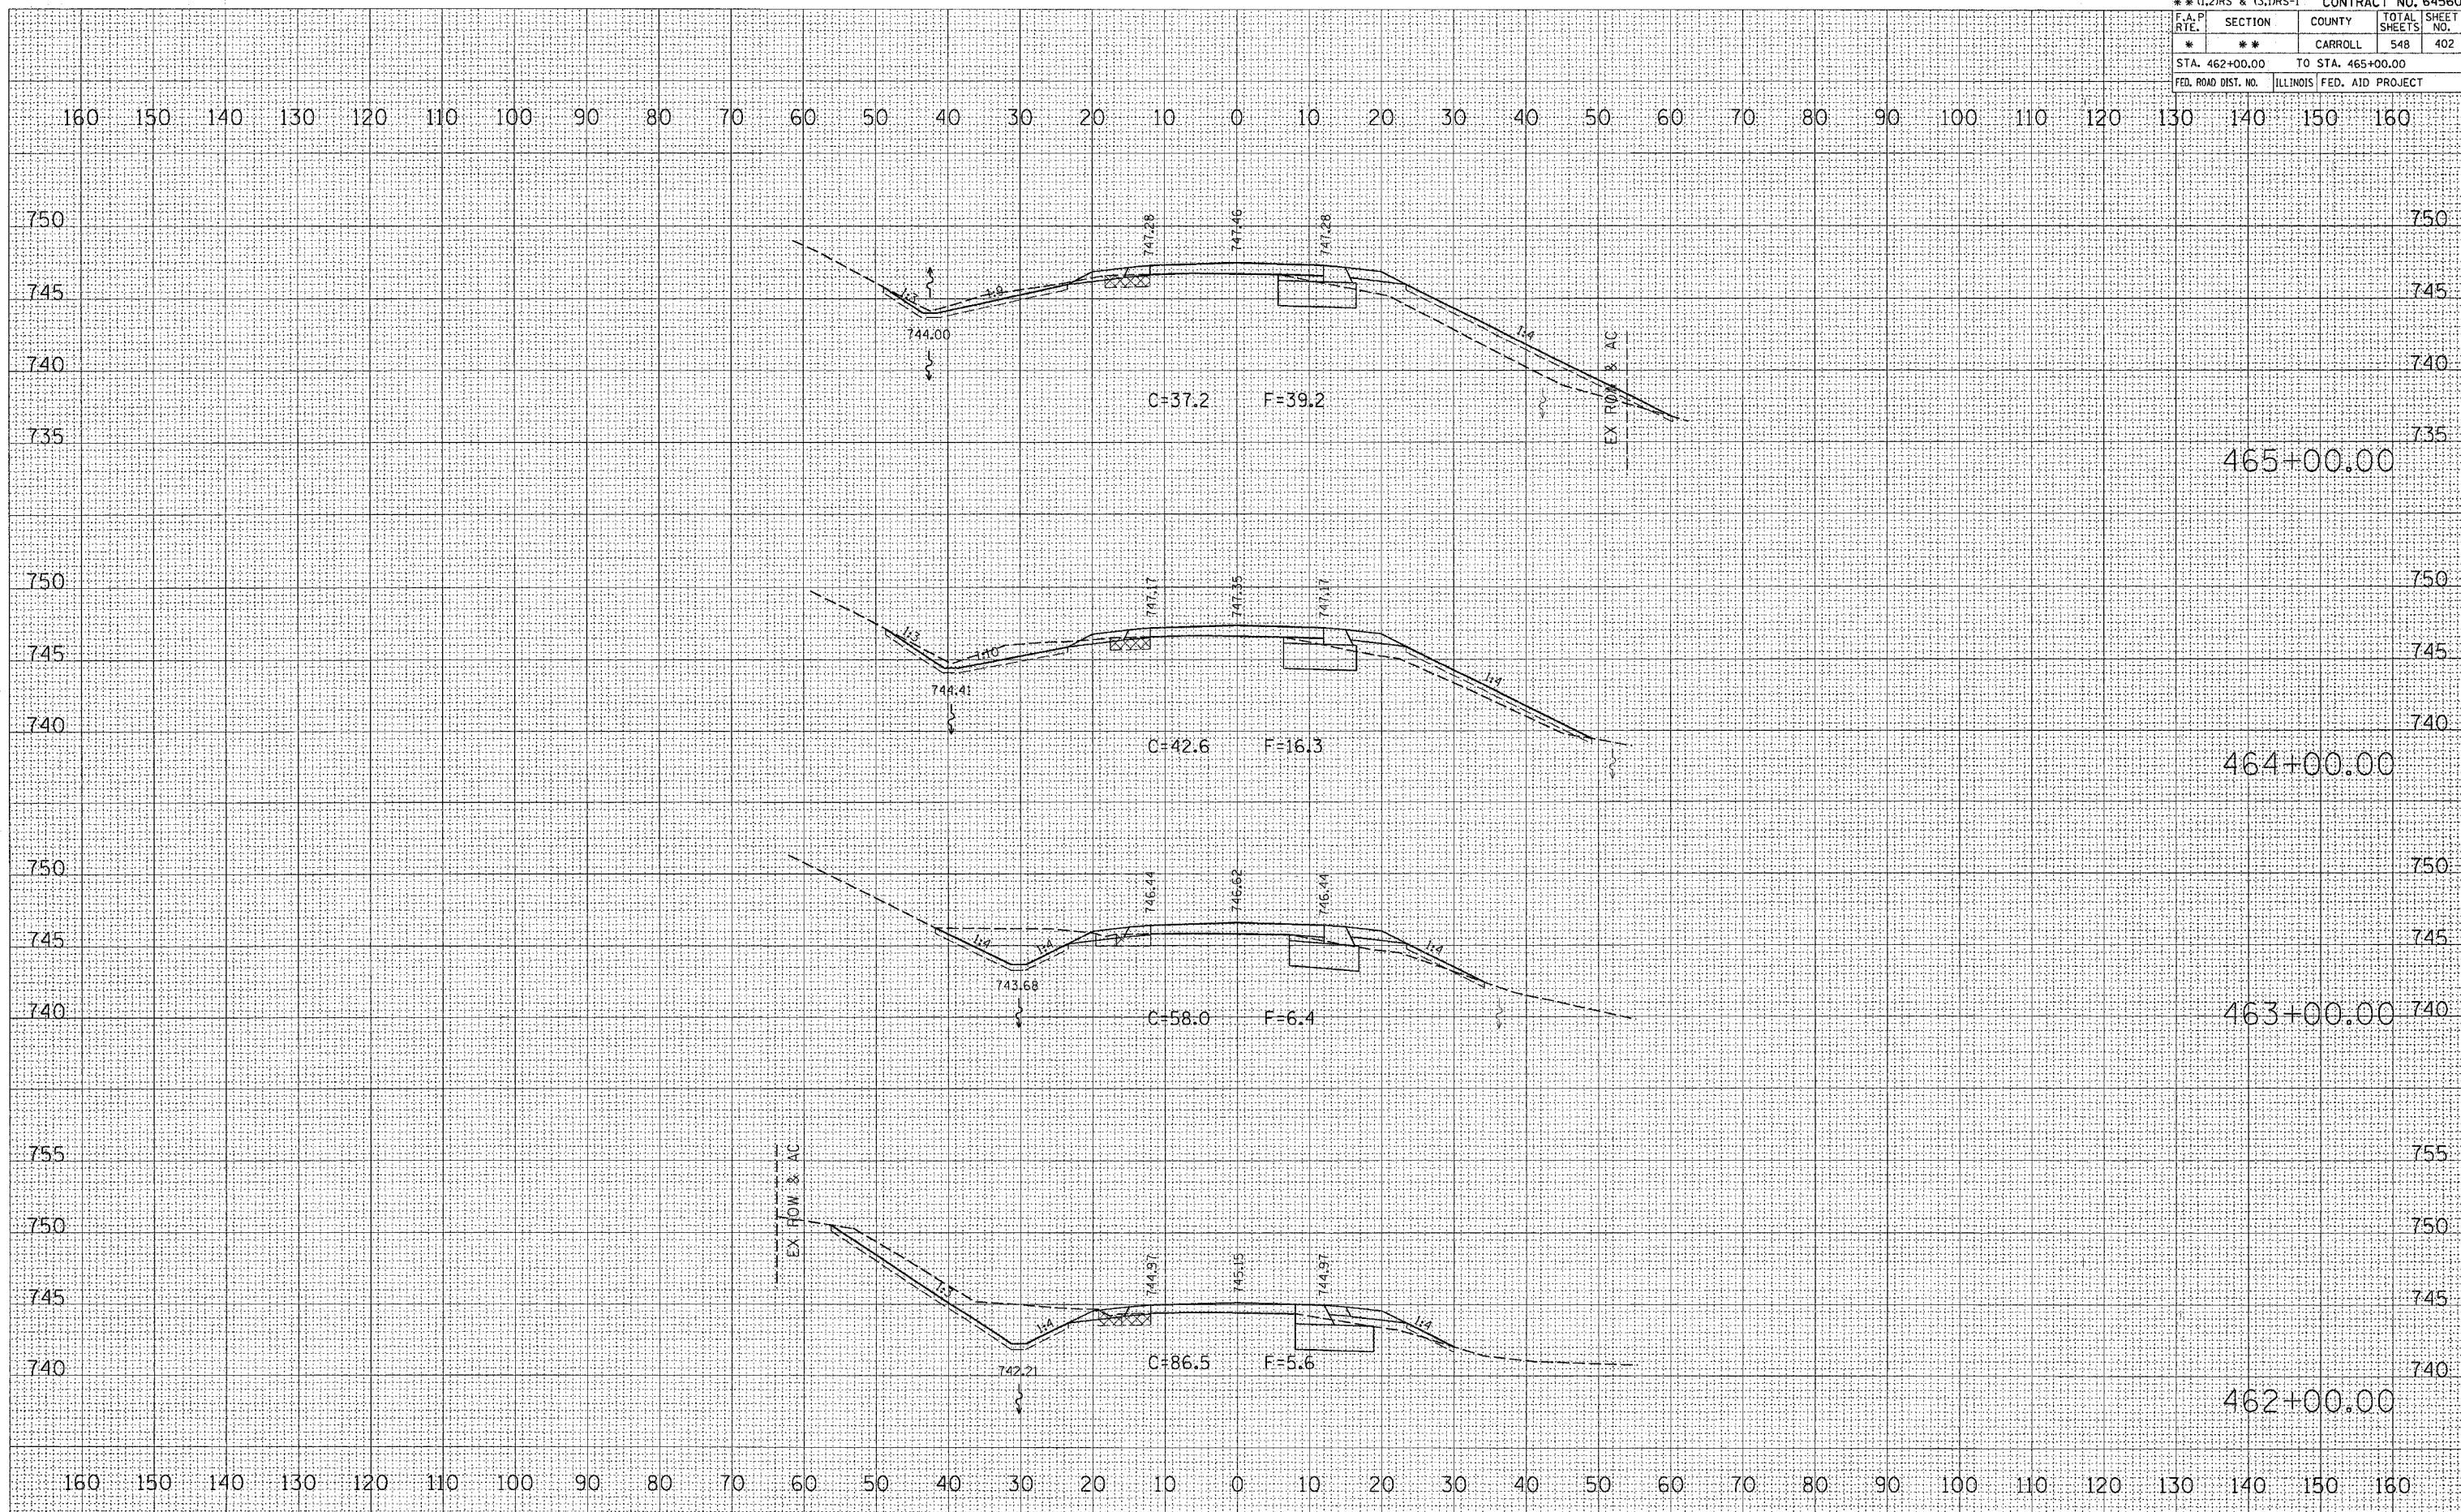

DATE	BY	NO.		
		SURVEYED	PLOTTED	CHECKED
		FINAL SURVEY	NOTE BOOK	AREAS CHECKED

DATE	BY	NO.		
		ORIGINAL SURVEY	PLOTTED	CHECKED
		FILE NAME	NOTE BOOK	AREAS CHECKED

PLOT DATE = Thu Mar 22 14:58:05 2007  
 FILE NAME = S:\207\465\207465.dwg  
 PLOT SCALE = 10.0000 / 1  
 USER NAME = harschke