


* ROUTE 17 (US 52 / IL 64)			
** (1,2)RS & (3,1)RS-1		CONTRACT NO. 64560	
F.A.P. RTE.	SECTION	COUNTY	TOTAL SHEETS
*	*	CARROLL	548
STA. 470+30.75		TO STA. 472+00.00	
FED. ROAD DIST. NO.	ILLINOIS	FED. AID PROJECT	

DATE	BY
DATE	BY
DATE	BY
DATE	BY
DATE	BY
DATE	BY

DATE	BY
DATE	BY
DATE	BY
DATE	BY
DATE	BY
DATE	BY

PLOT DATE = Thu Nov 25 14:56:57 2009
 FILE NAME = c:\p\1113207468\1113207468.dwg
 PLOT SCALE = 1/8"=1'-0"
 USER NAME = hermanke

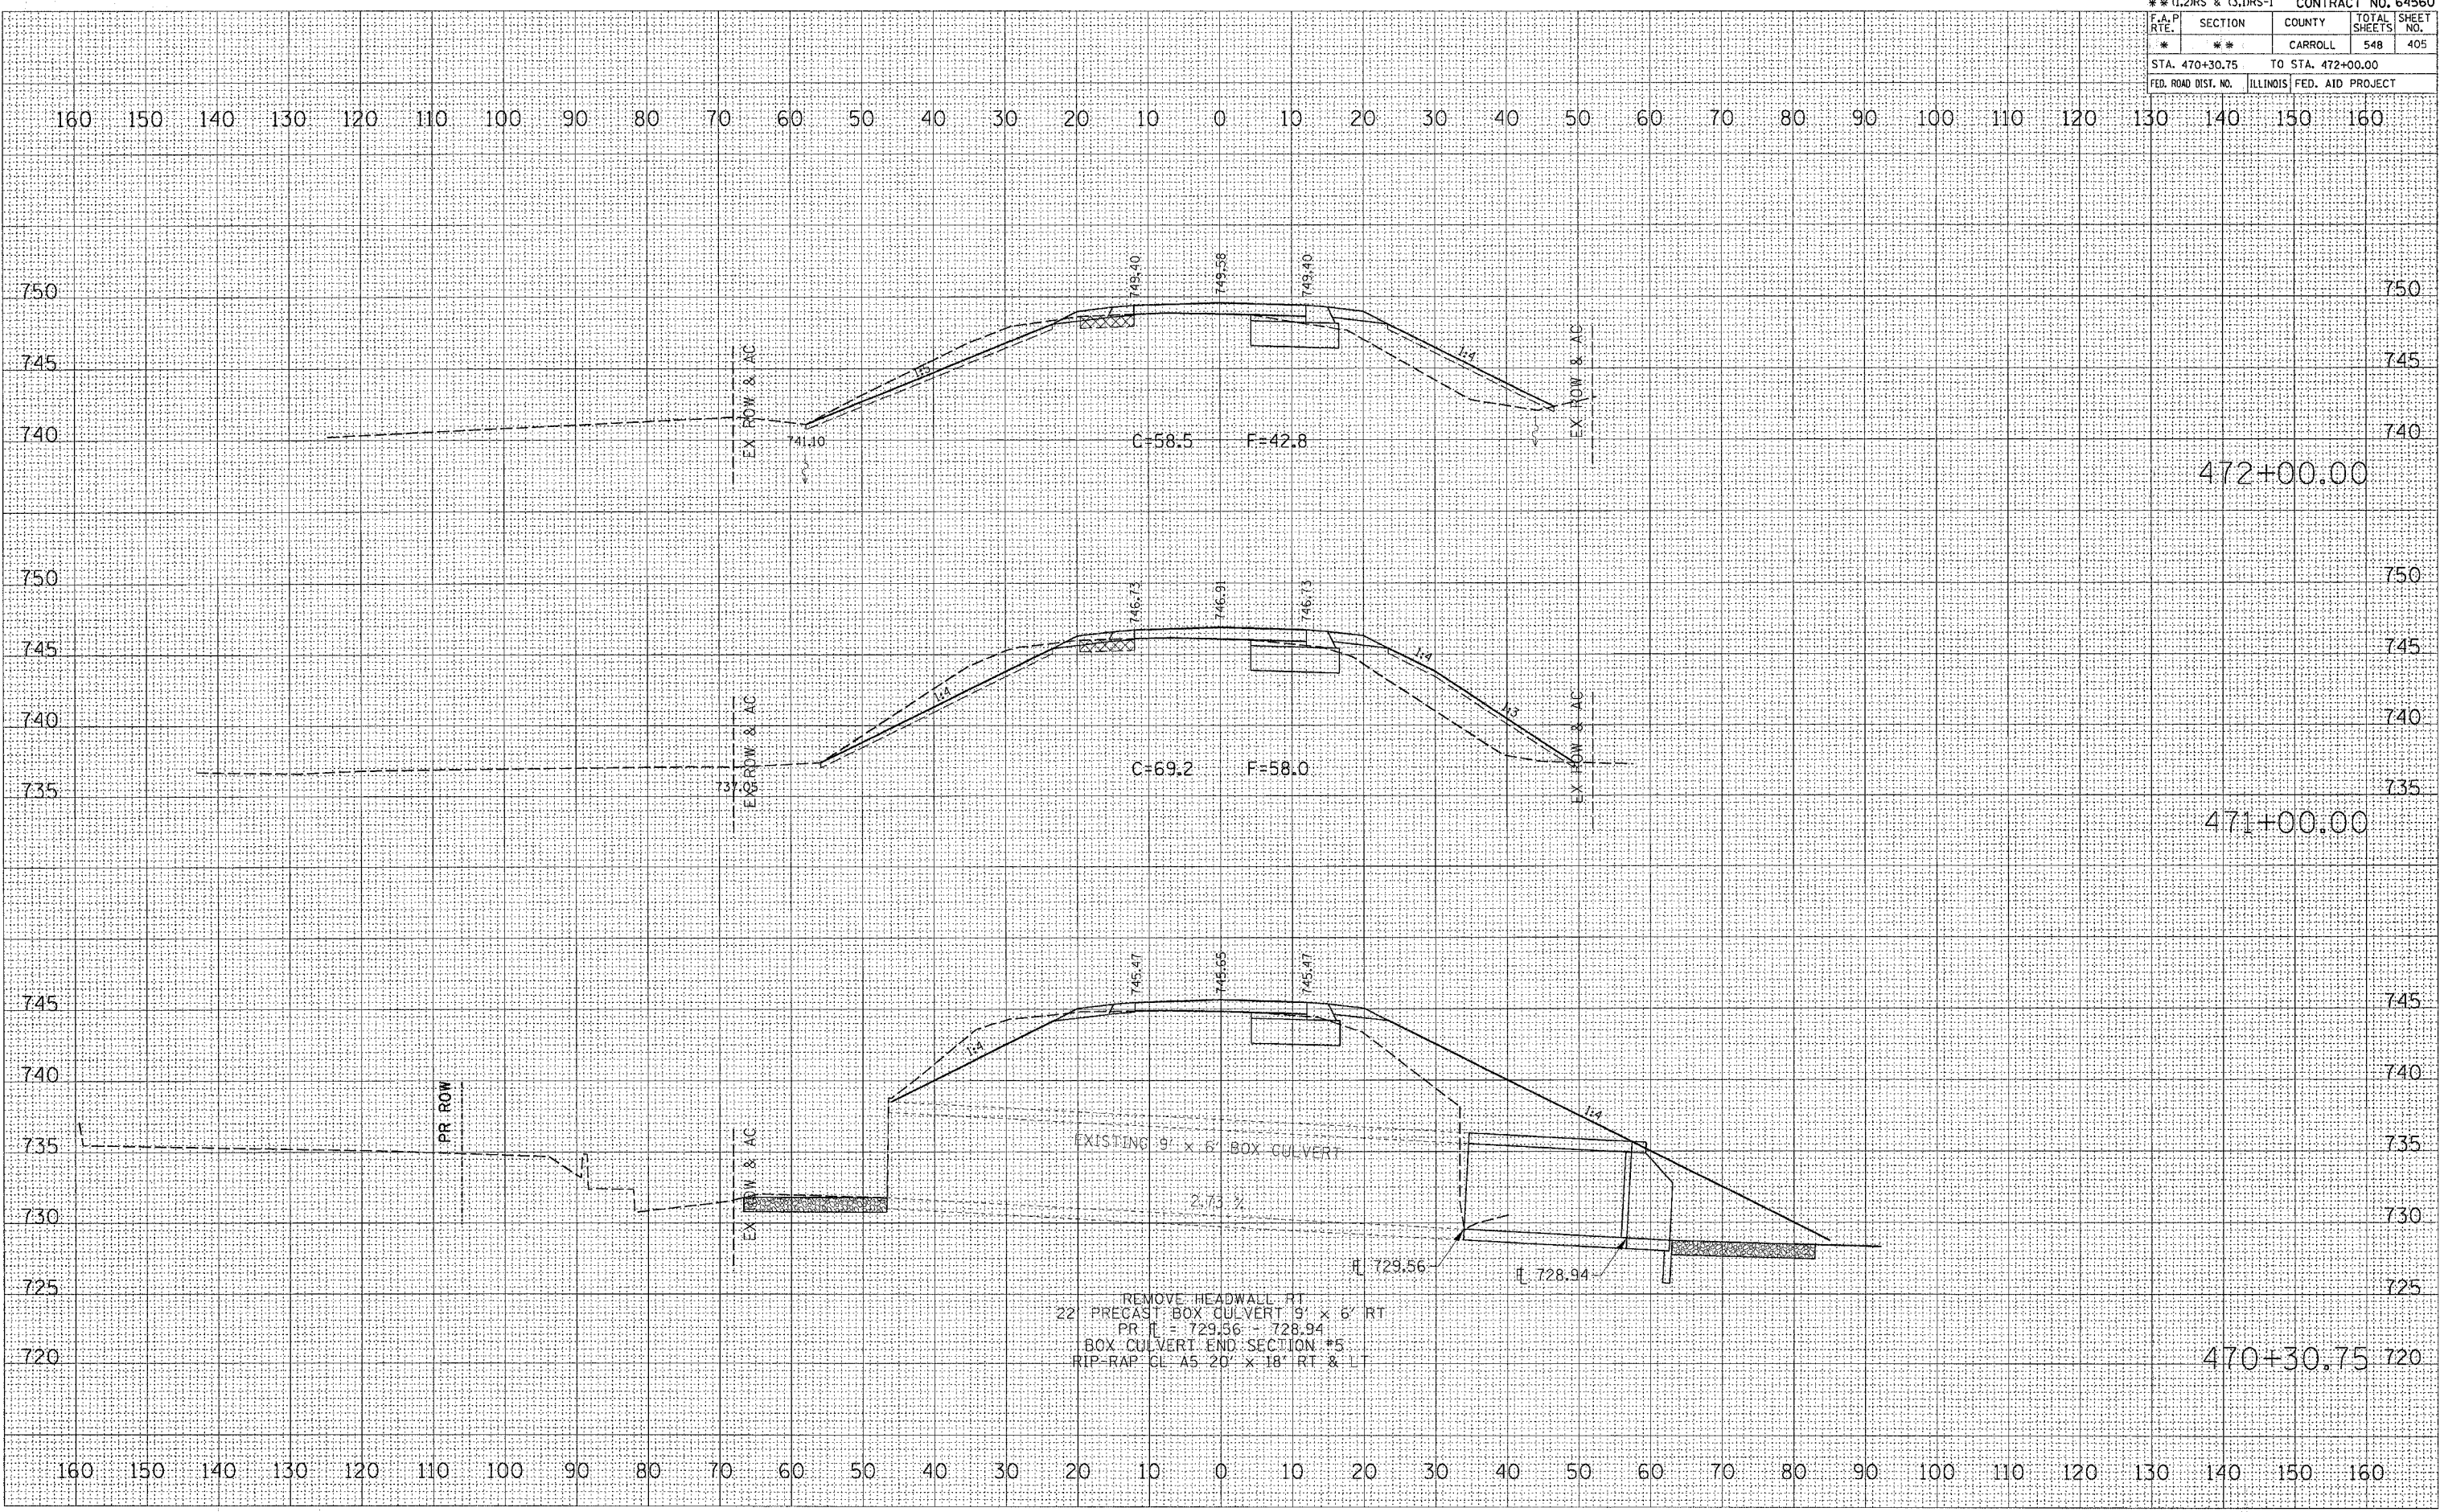

REMOVE HEADWALL #1
 22 PRECAST BOX CULVERT 9' x 6' RT
 PR I = 729.56 - 728.94
 BOX CULVERT END SECTION #5
 RIP-RAP GL #5 20' x 18' RT & LT