


* ROUTE 17 (US 52 / IL 64)			
** (1,2)RS & (3,1)RS-1		CONTRACT NO. 64560	
F.A.P. RTE.	SECTION	COUNTY	TOTAL SHEETS
*	**	CARROLL	548
STA. 630+74.59		TO STA. 632+00.00	
FED. ROAD DIST. NO.		ILLINOIS FED. AID PROJECT	

DATE	BY
DATE	BY
DATE	BY
DATE	BY

DATE	BY
DATE	BY
DATE	BY
DATE	BY

PLOT DATE: Thu Mar 22 14:51:27 2007
 FILE NAME: c:\p\projects\2007\06\107\08\msh-2\08p1.dwg
 PLOT SCALE: 1/8" = 1'-0"
 USER NAME: hmsn@me

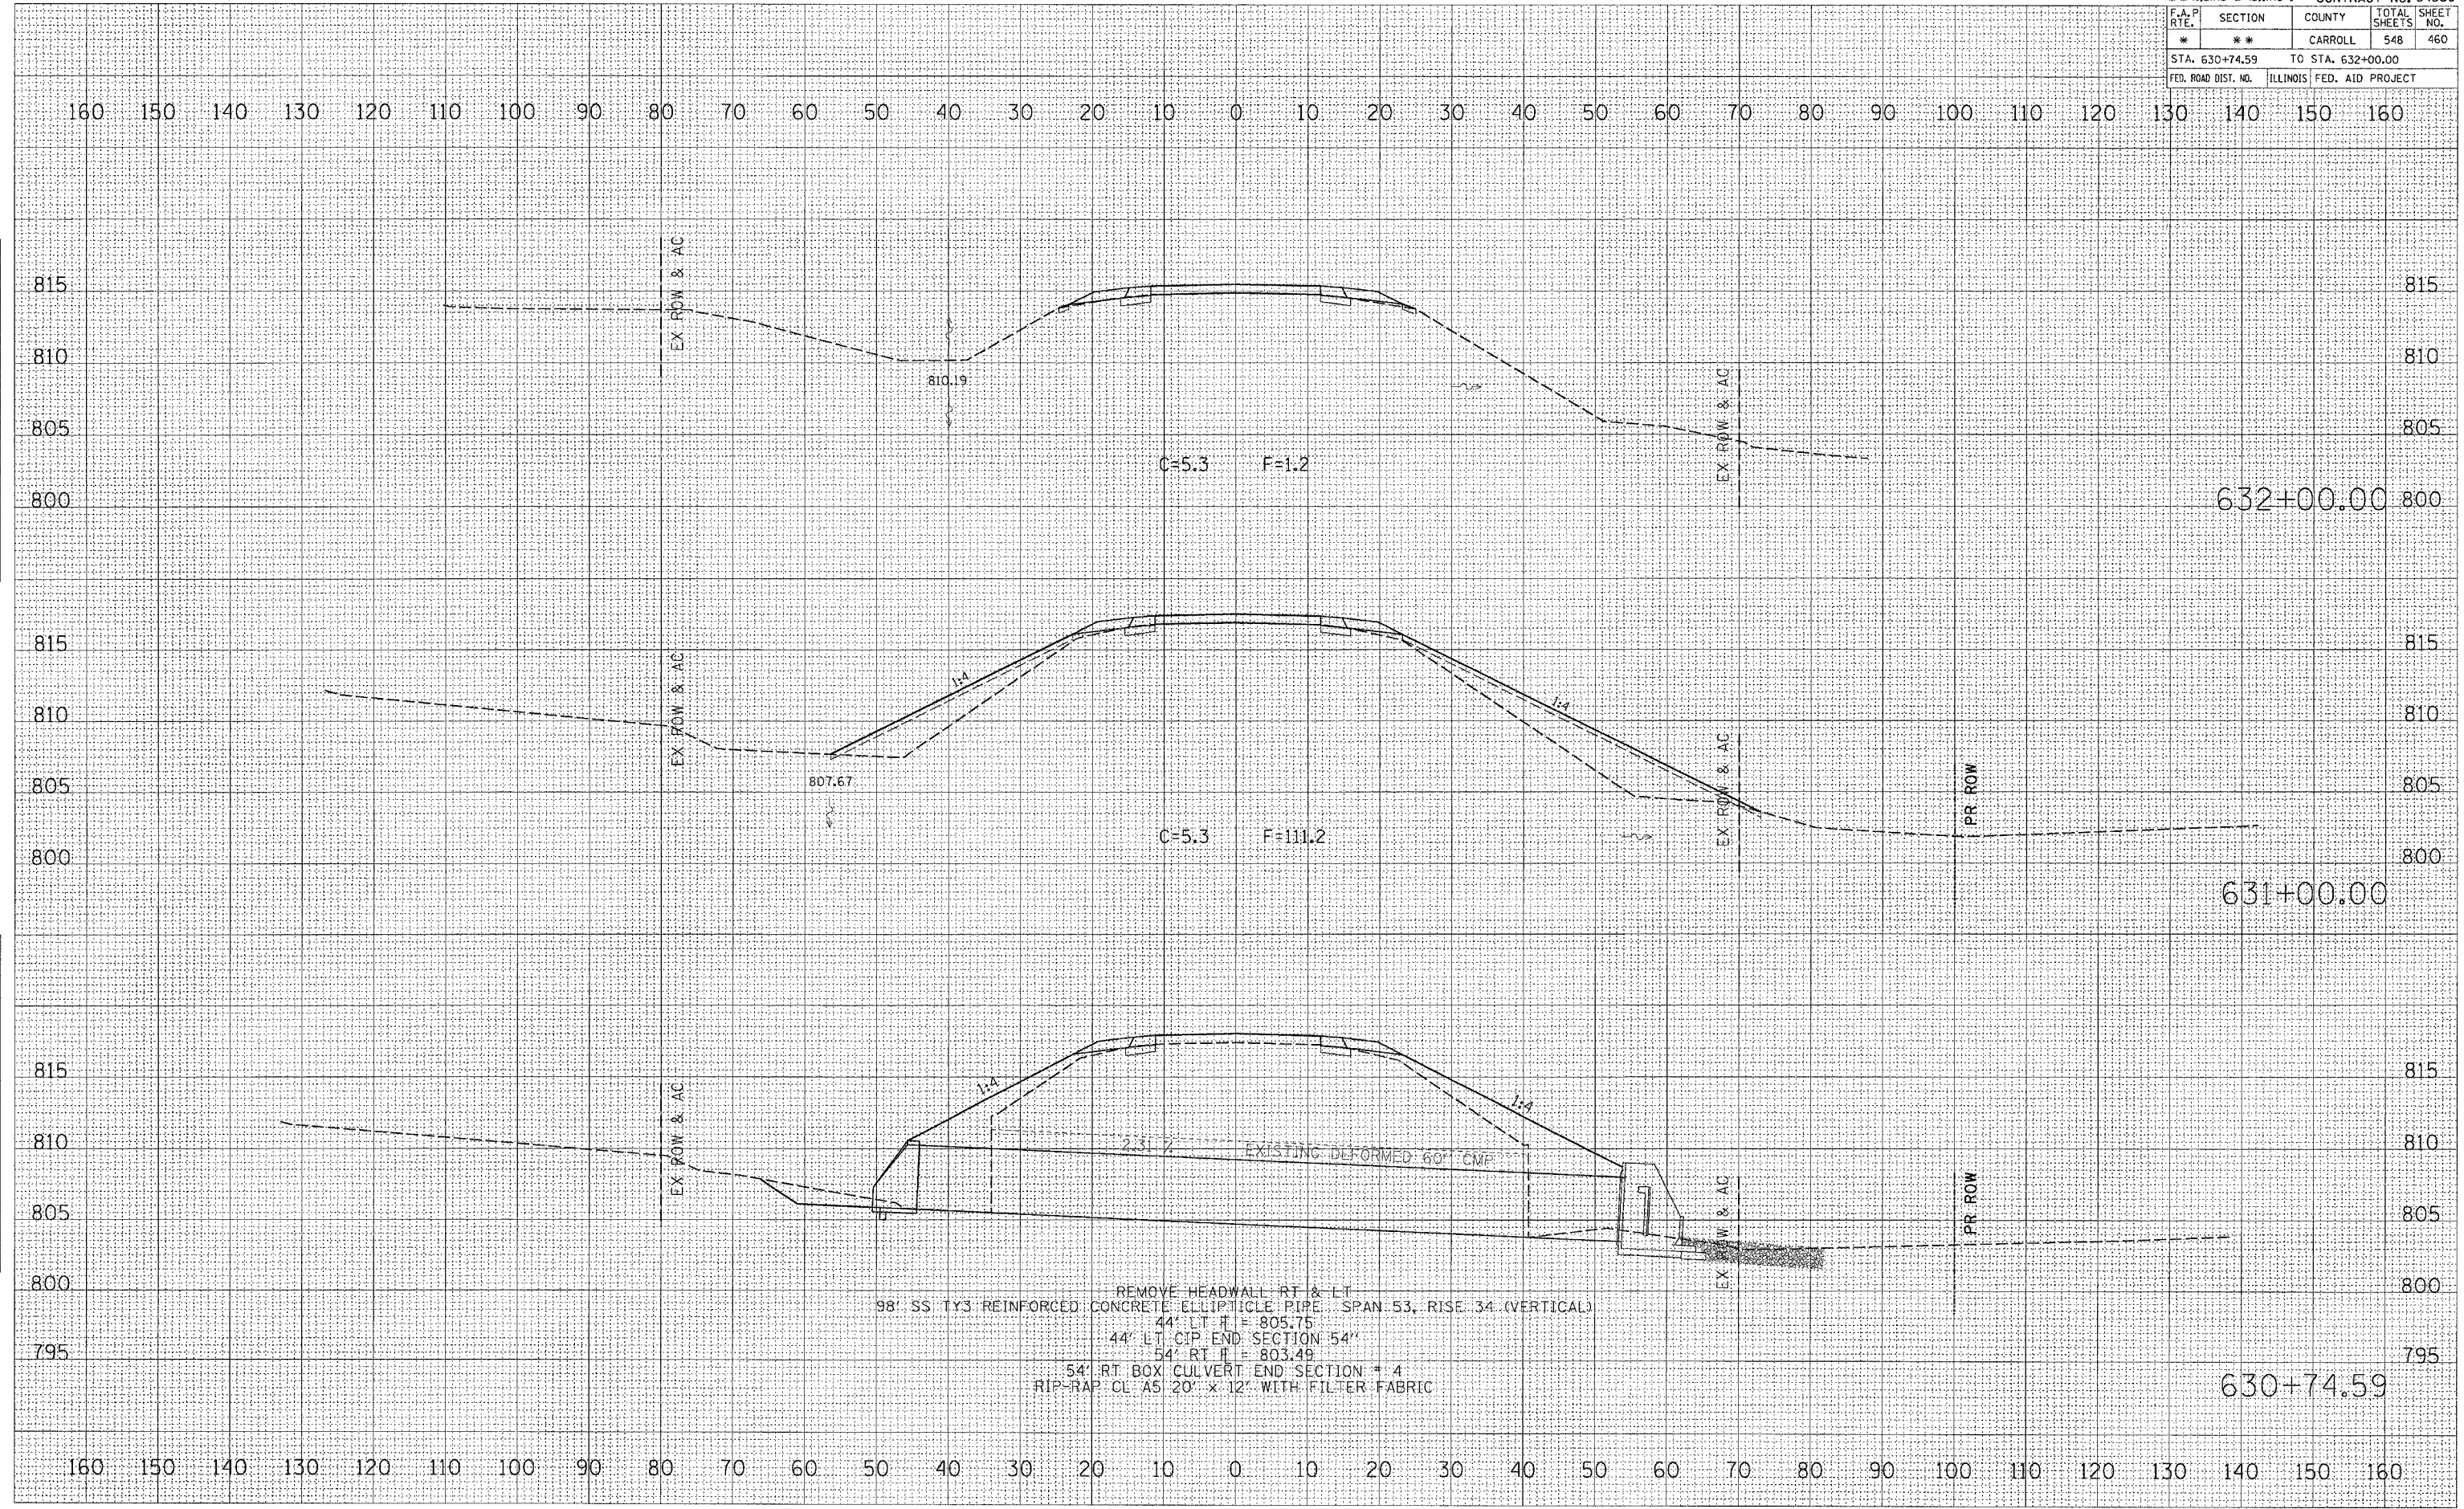

REMOVE HEADWALL RT & LT
 98' SS TYS REINFORCED CONCRETE ELLIPTICAL PIPE SPAN 53, RISE 34 (VERTICAL)
 44' LT H = 805.75
 44' LT CIP END SECTION 54'
 54' RT H = 803.49
 54' RT BOX CULVERT END SECTION # 4
 RIP-RAP CL 'AS 20' x 12" WITH FILTER FABRIC