


* ROUTE 17 (US 52 / IL 64)			
** (1,2)RS & (3,1)RS-1		CONTRACT NO. 64560	
F.A.P. RTE.	SECTION	COUNTY	TOTAL SHEETS
*	**	CARROLL	548
STA. 646+00.00		TO STA. 646+53.58	
FED. ROAD DIST. NO.	ILLINOIS FED. AID PROJECT		

DATE	
BY	
NO.	
FINAL SURVEY	SURVEYED
NOTE BOOK	PLOTTED
AREAS CHECKED	AREAS CHECKED

DATE	
BY	
NO.	
ORIGINAL SURVEY	SURVEYED
NOTE BOOK	PLOTTED
AREAS CHECKED	AREAS CHECKED

PLOT DATE = Thu Mar 22 14:51:08 2007
 PLOT SCALE = 1/8" = 20'-0" / IN.
 USER NAME = hamonho

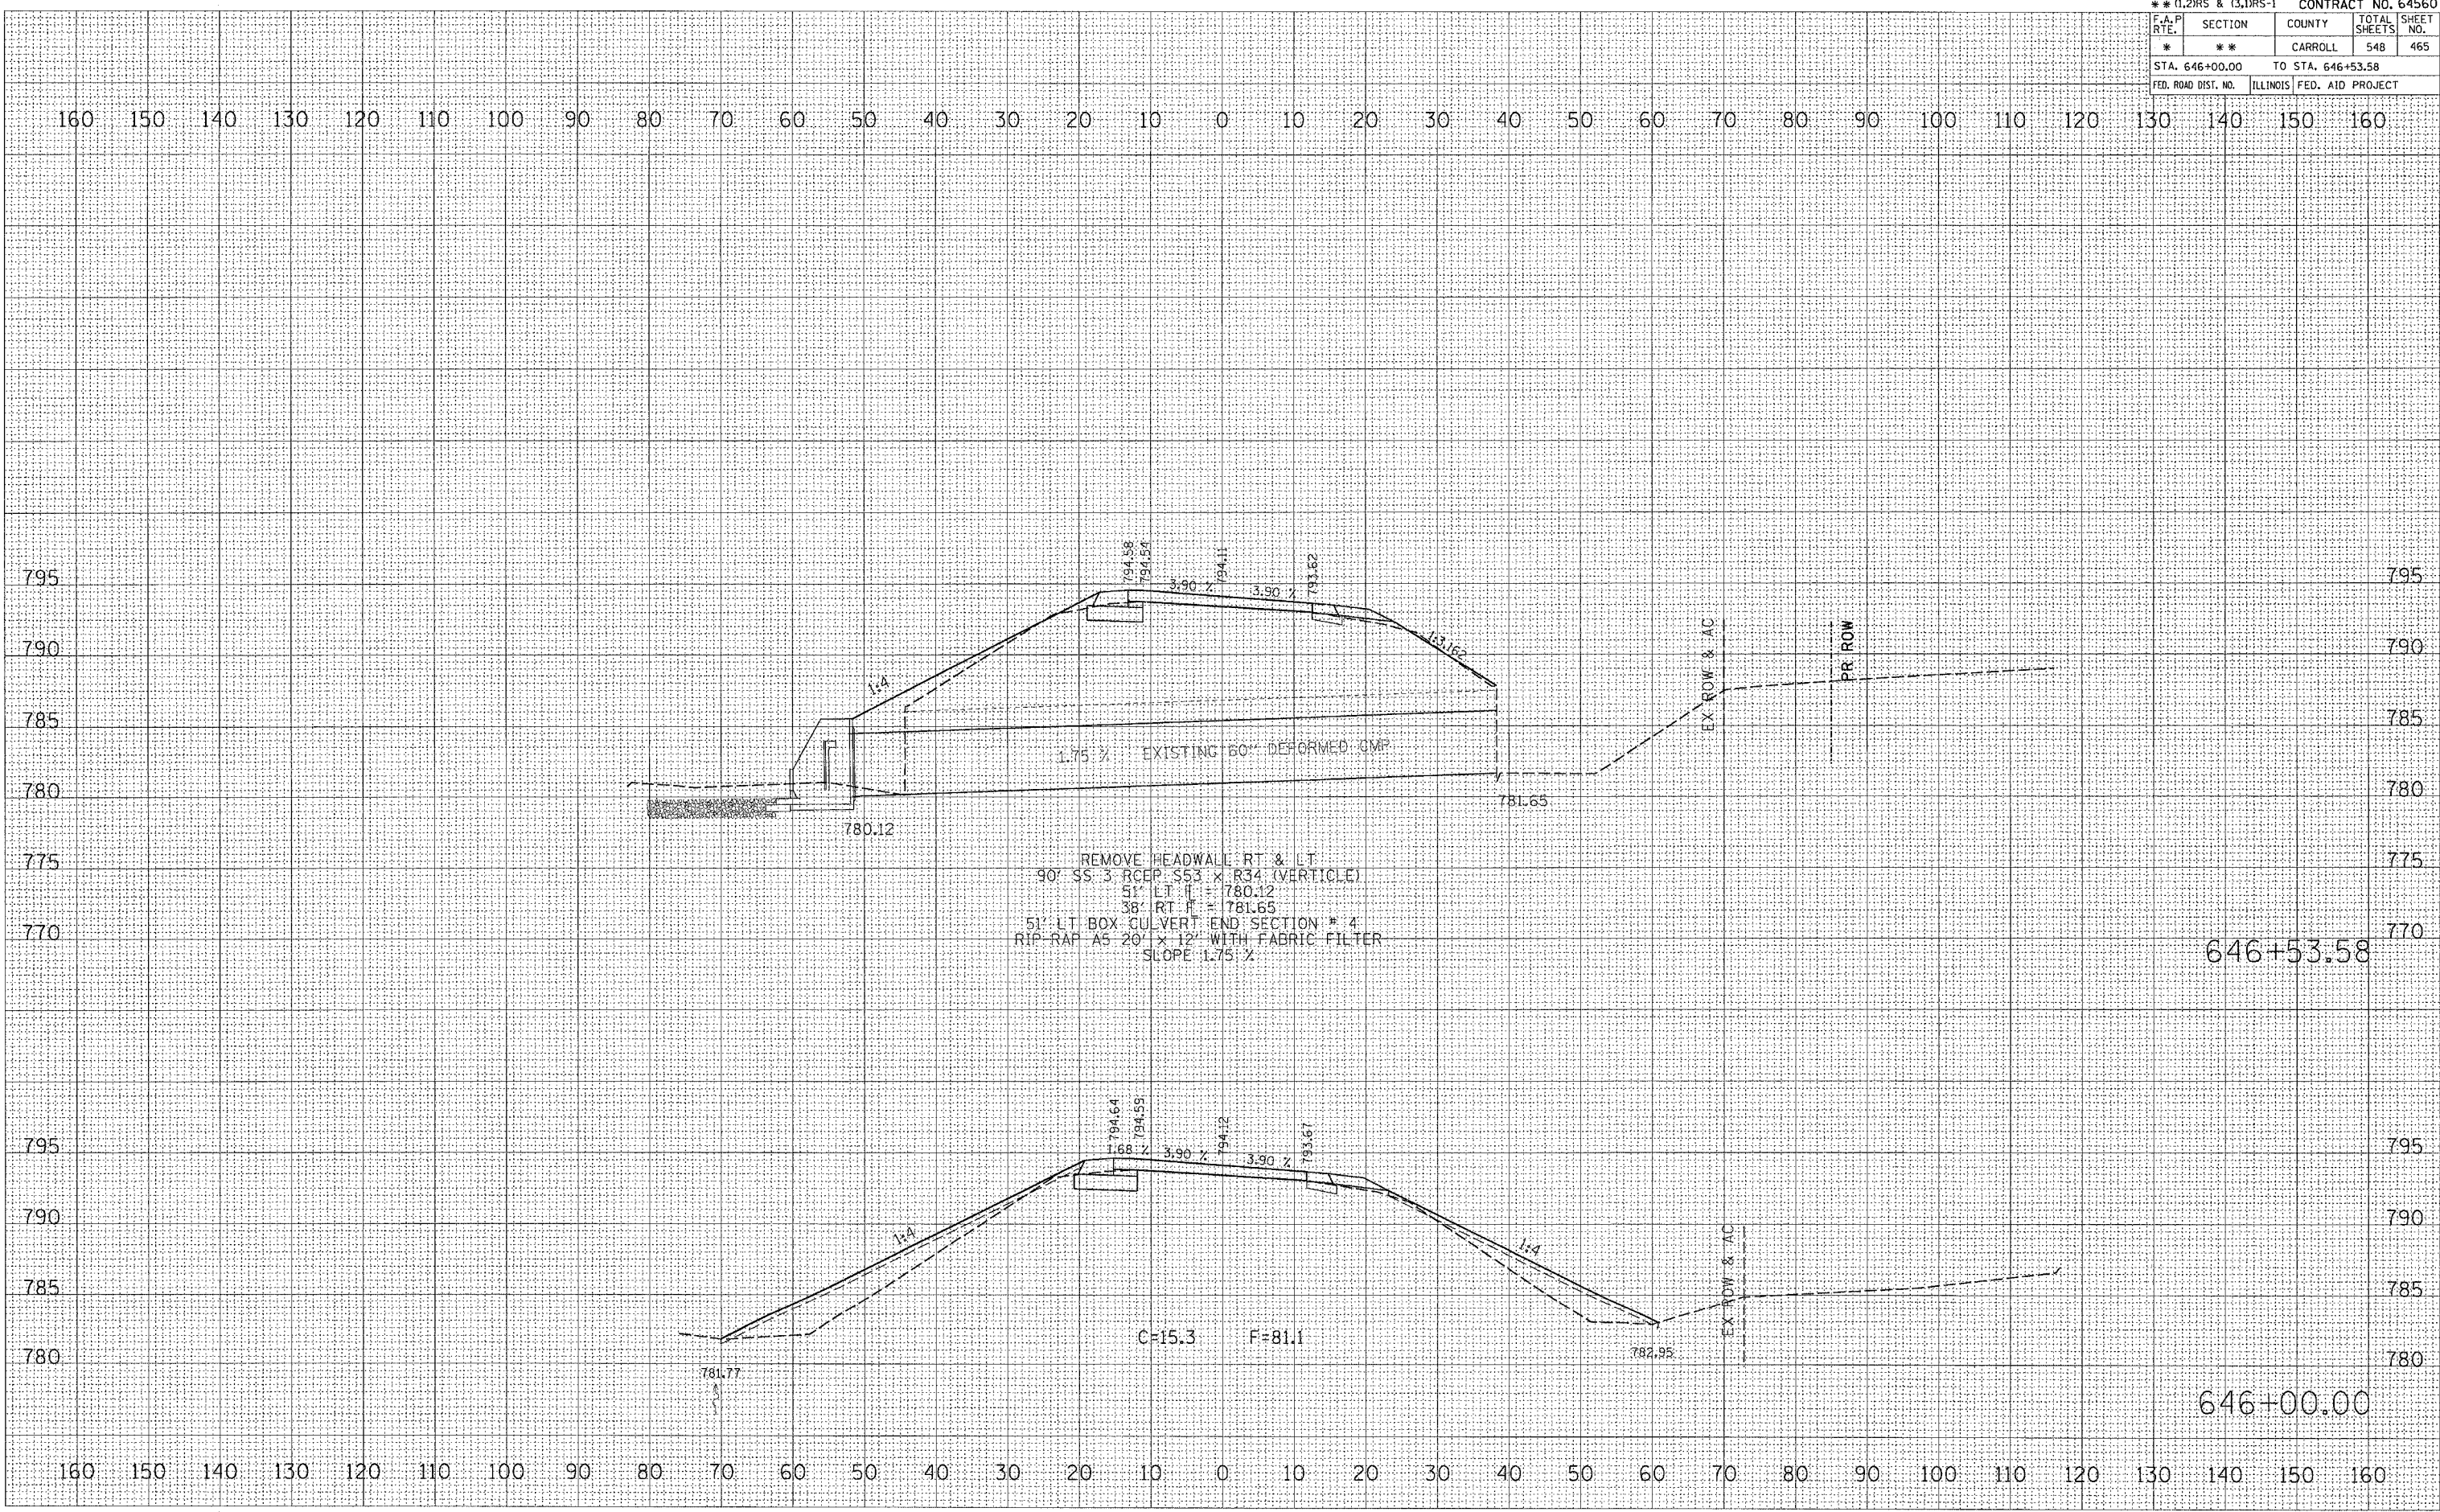

REMOVE HEADWALL RT & LT
 90" SS 3" RCEP S53 x R34 (VERTICLE)
 51' LT H = 780.12
 38' RT H = 781.65
 51' LT BOX CULVERT END SECTION # 4
 RIP RAP AS 20' x 12' WITH FABRIC FILTER
 SLOPE 1.75%

646+53.58

646+00.00