


PLOT DATE = Thu Nov 22 15:57:25 2007
 FILE NAME = C:\projects\avea\207480\480\480\107480\107480\107480.dwg
 PLOT SCALE = 1/8"=1'-0" / IN.
 USER NAME = hmsncke

ORIGINAL SURVEY BY DATE
 SURVEYED BY DATE
 NOTE BOOK NO.
 TEMPLATE AREAS CHECKED

FINAL SURVEY BY DATE
 SURVEYED BY DATE
 NOTE BOOK NO.
 TEMPLATE AREAS CHECKED

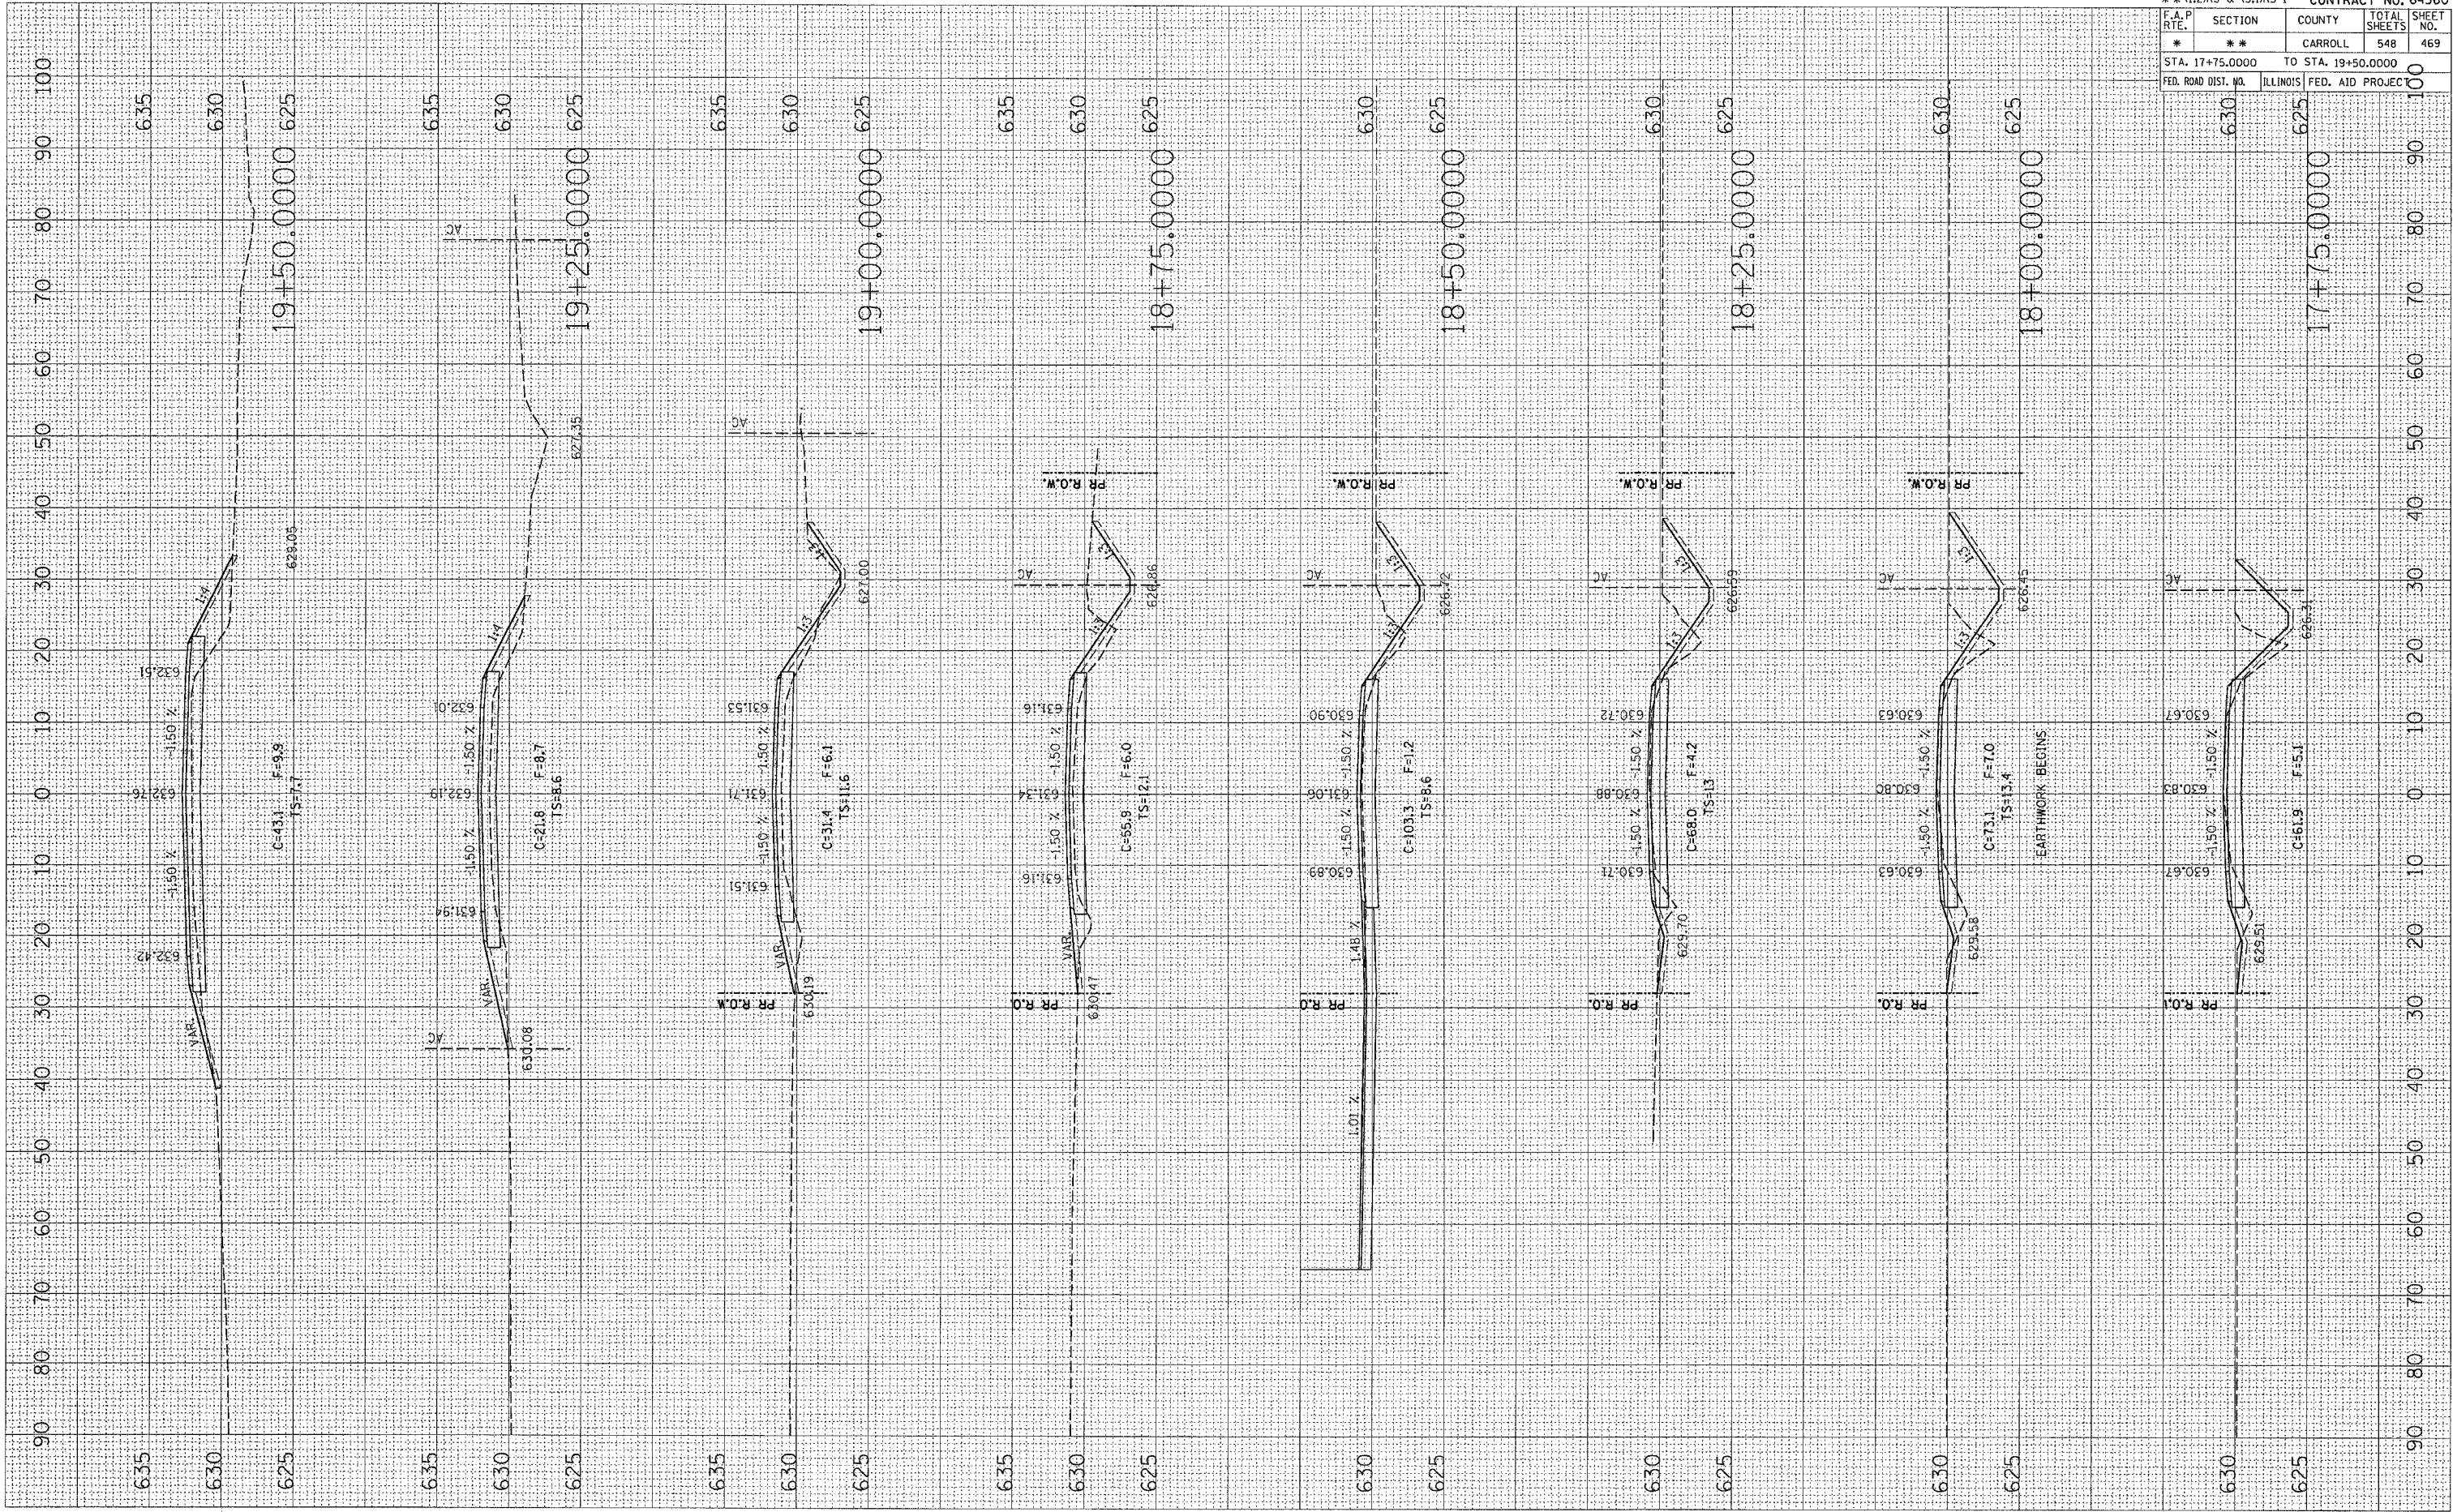

* ROUTE 17 (US 52 / IL 64)
 ** (1.2)RS & (3.1)RS-1 CONTRACT NO. 64560

F.A.P. RTE.	SECTION	COUNTY	TOTAL SHEETS	SHEET NO.
*	**	CARROLL	548	469

STA. 17+75.0000 TO STA. 19+50.0000
 FED. ROAD DIST. NO. ILLINOIS FED. AID PROJECT

SCENIC BLUFF SOUTH