


PLOT DATE = Thu Mar 22 15:38:12 2007
 FILE NAME = C:\projects\scenic\scenic.dwg
 PLOT SCALE = 1/8" = 1' IN.
 USER NAME = harsone

ORIGINAL SURVEY PLOTTED AREAS CHECKED

FINAL SURVEY PLOTTED AREAS CHECKED

BY _____

DATE _____

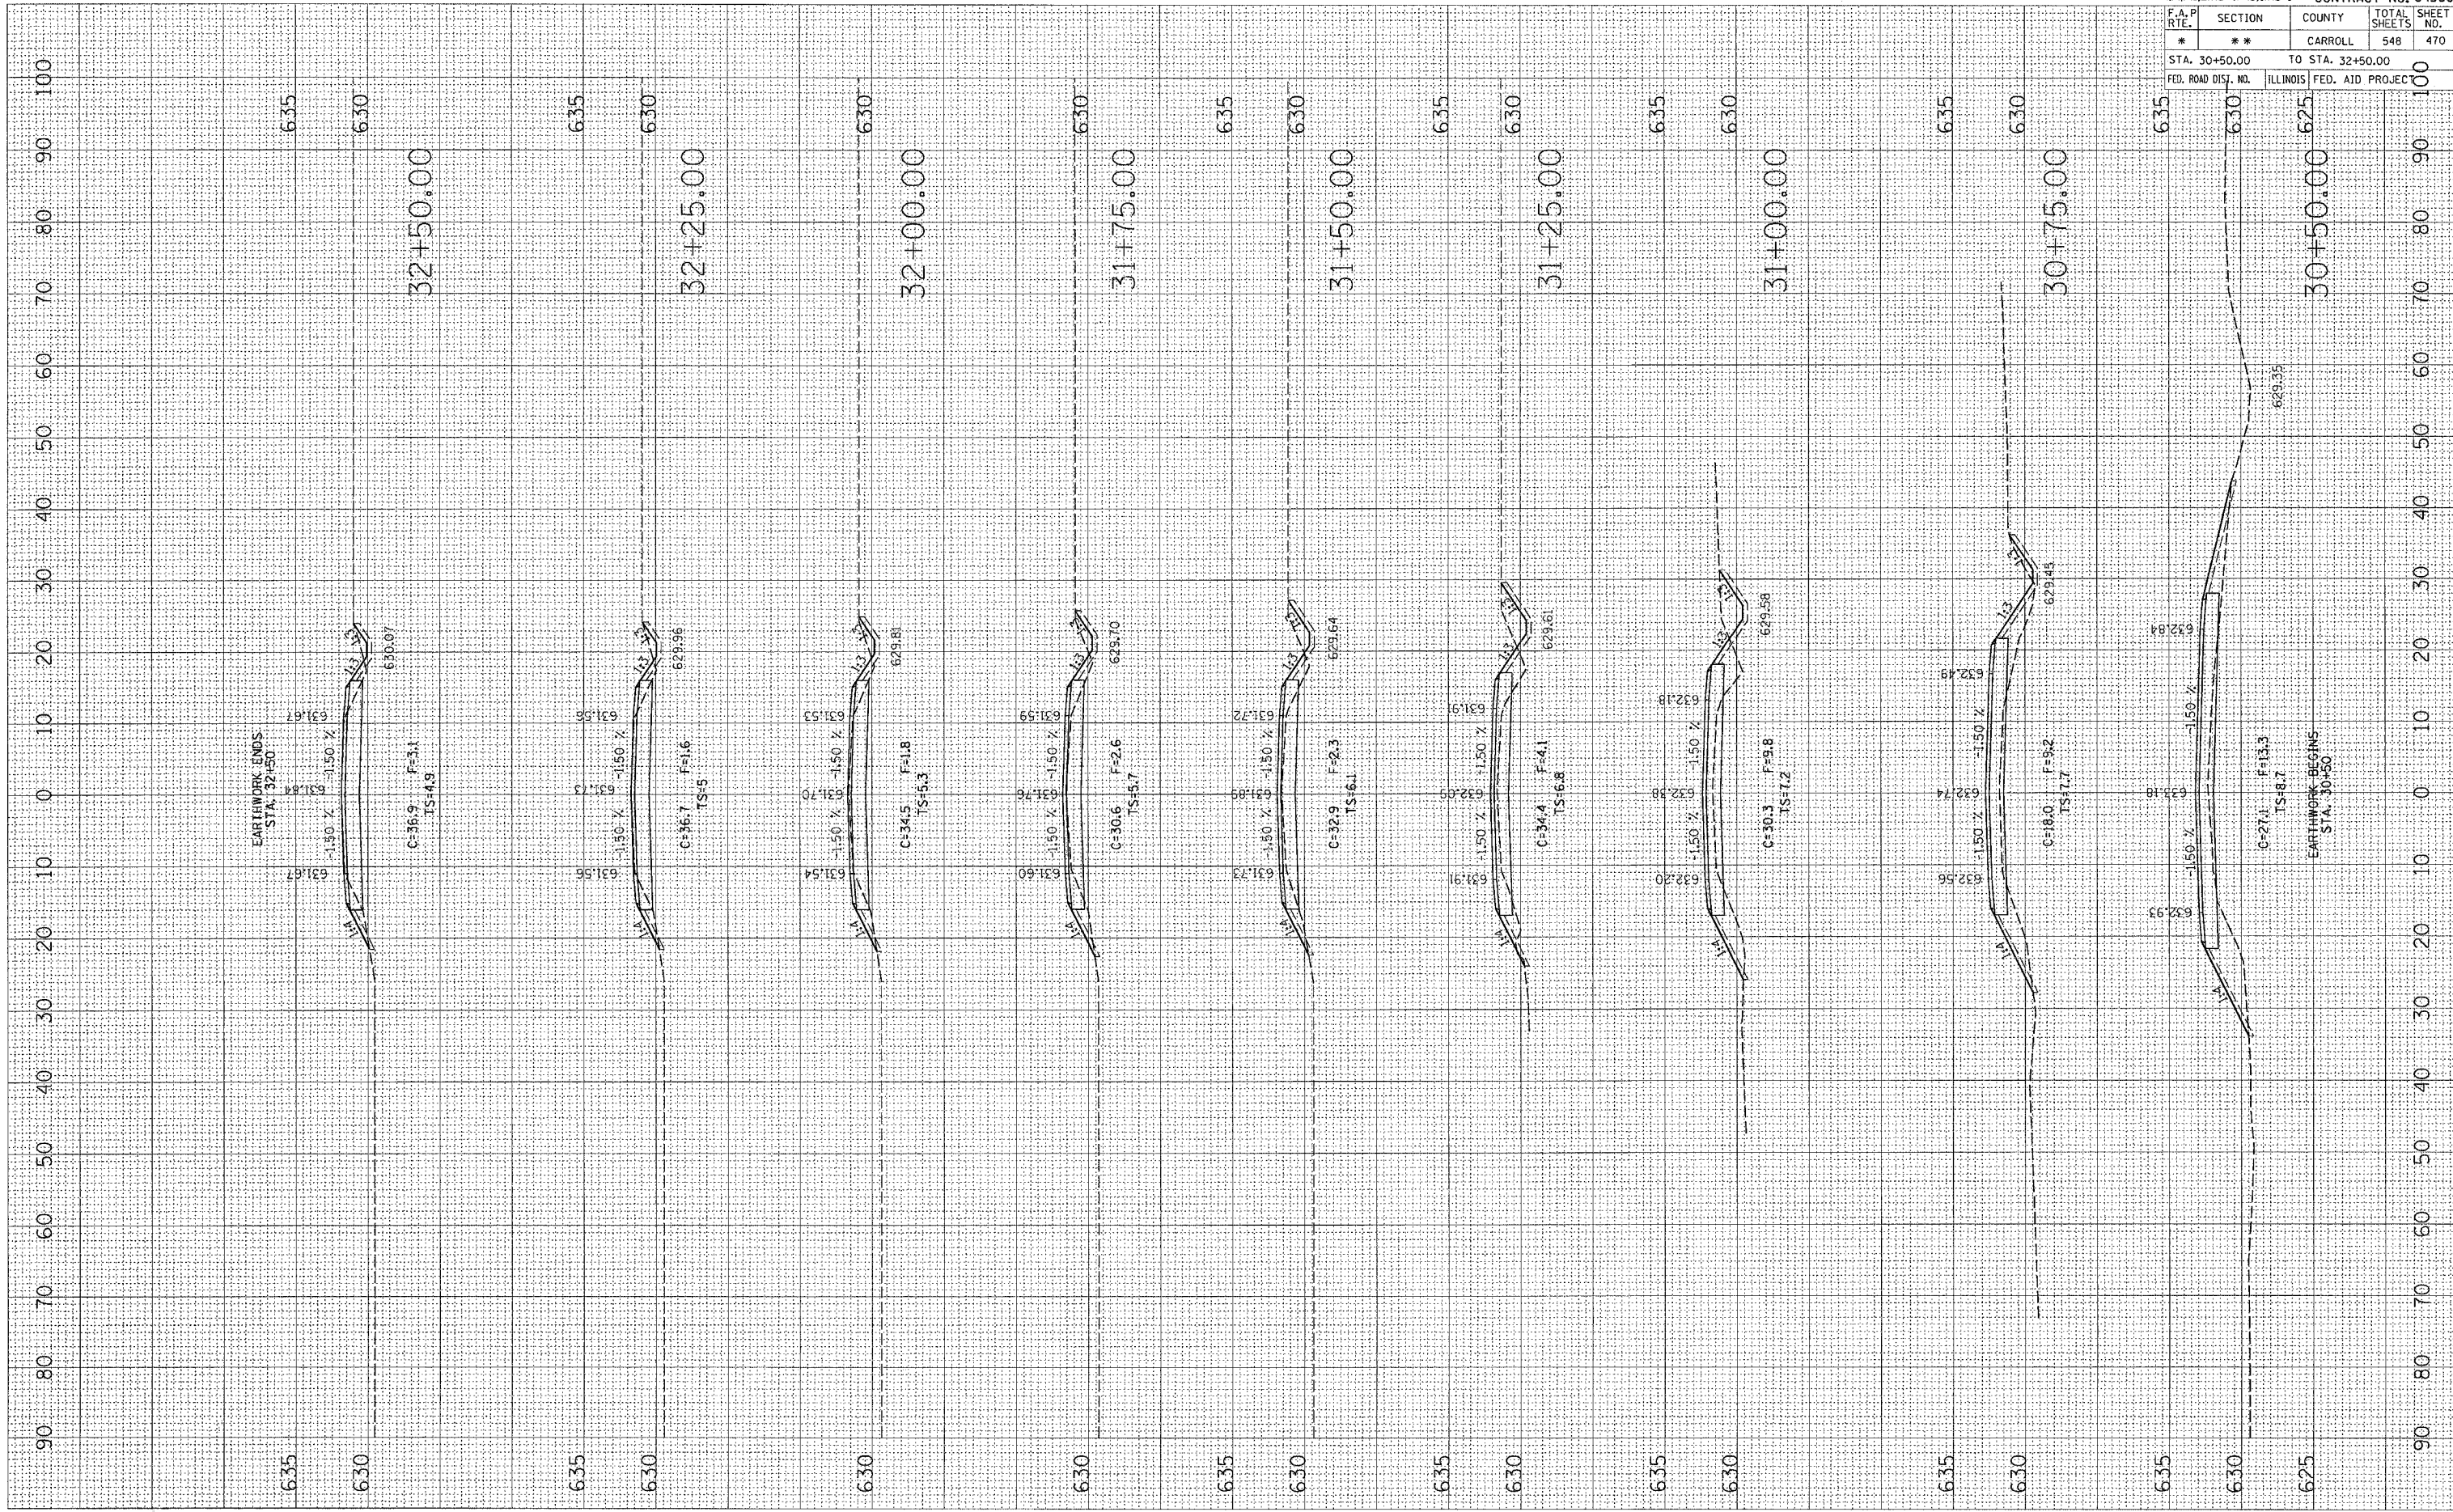

* ROUTE 17 (US 52 / IL 64)
 ** 1,2,1RS & 1,3,1RS-1 CONTRACT NO. 64560

F.A. P. RTE.	SECTION	COUNTY	TOTAL SHEETS	SHEET NO.
*	**	CARROLL	548	470
STA. 30+50.00 TO STA. 32+50.00				
FED. ROAD DIST. NO.		ILLINOIS	FED. AID PROJECT	

SCENIC BLUFF NORTH