


PLOT DATE = Thu Mar 22 15:37:26 2007
 FILE NAME = C:\projects\11-24\11-24\11-24.dwg
 PLOT SCALE = 1/8" = 1' / IN.
 USER NAME = hennings

ORIGINAL SURVEY PLOTTED AREAS CHECKED

FINAL SURVEY PLOTTED AREAS CHECKED

NO. BY DATE

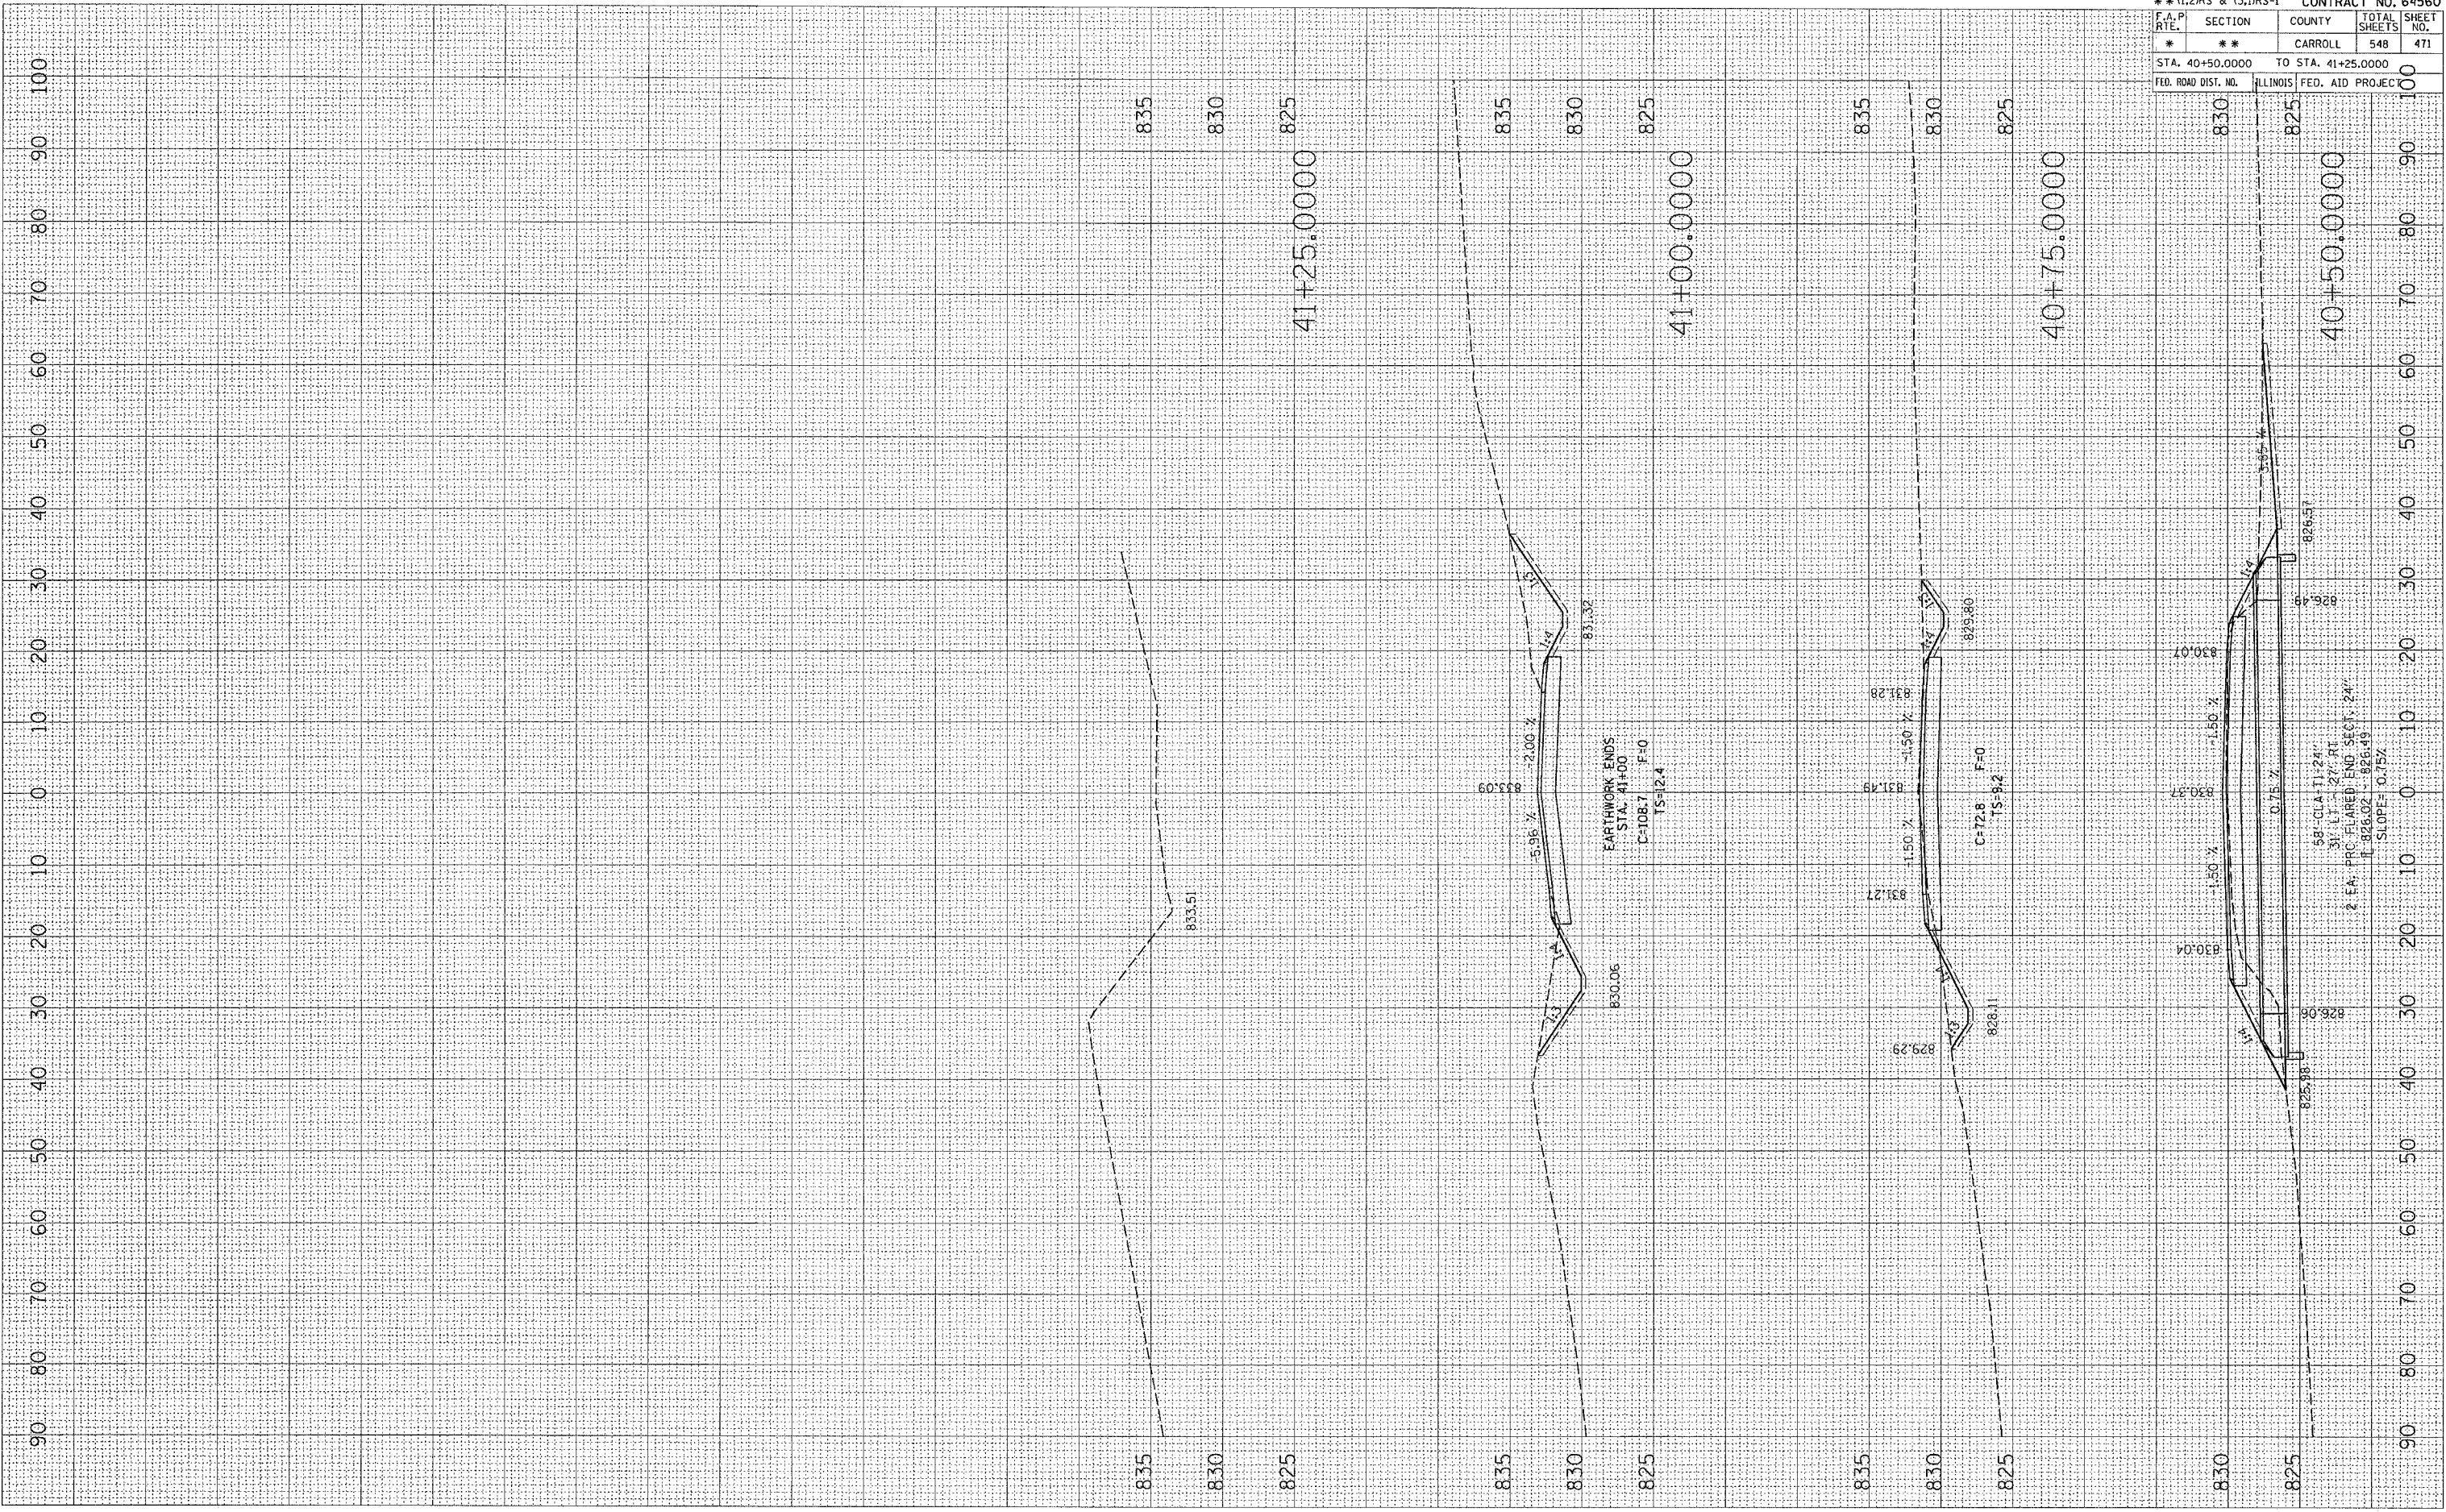

* ROUTE 17 (US 52 / IL 64)
 ** (1,2)RS & (3,1)RS-1 CONTRACT NO. 64560

F.A.P. RTE.	SECTION	COUNTY	TOTAL SHEETS	SHEET NO.
*	**	CARROLL	548	471

STA. 40+50.0000 TO STA. 41+25.0000
 FED. ROAD DIST. NO. ILLINOIS FED. AID PROJEC

DAUPIN RD.