


PLOT DATE = Fri Mar 23 09:58:48 2007
 FILE NAME = C:\projects\2071488\2071488.dwg
 PLOT SCALE = 18.0000 / IN.
 USER NAME = cushmanb

ORIGINAL SURVEY
 SURVEYED _____
 PLOTTED _____
 NOTE BOOK _____
 AREAS CHECKED _____
 NO. _____

FINAL SURVEY
 SURVEYED _____
 PLOTTED _____
 NOTE BOOK _____
 AREAS CHECKED _____
 NO. _____

BY _____
 DATE _____

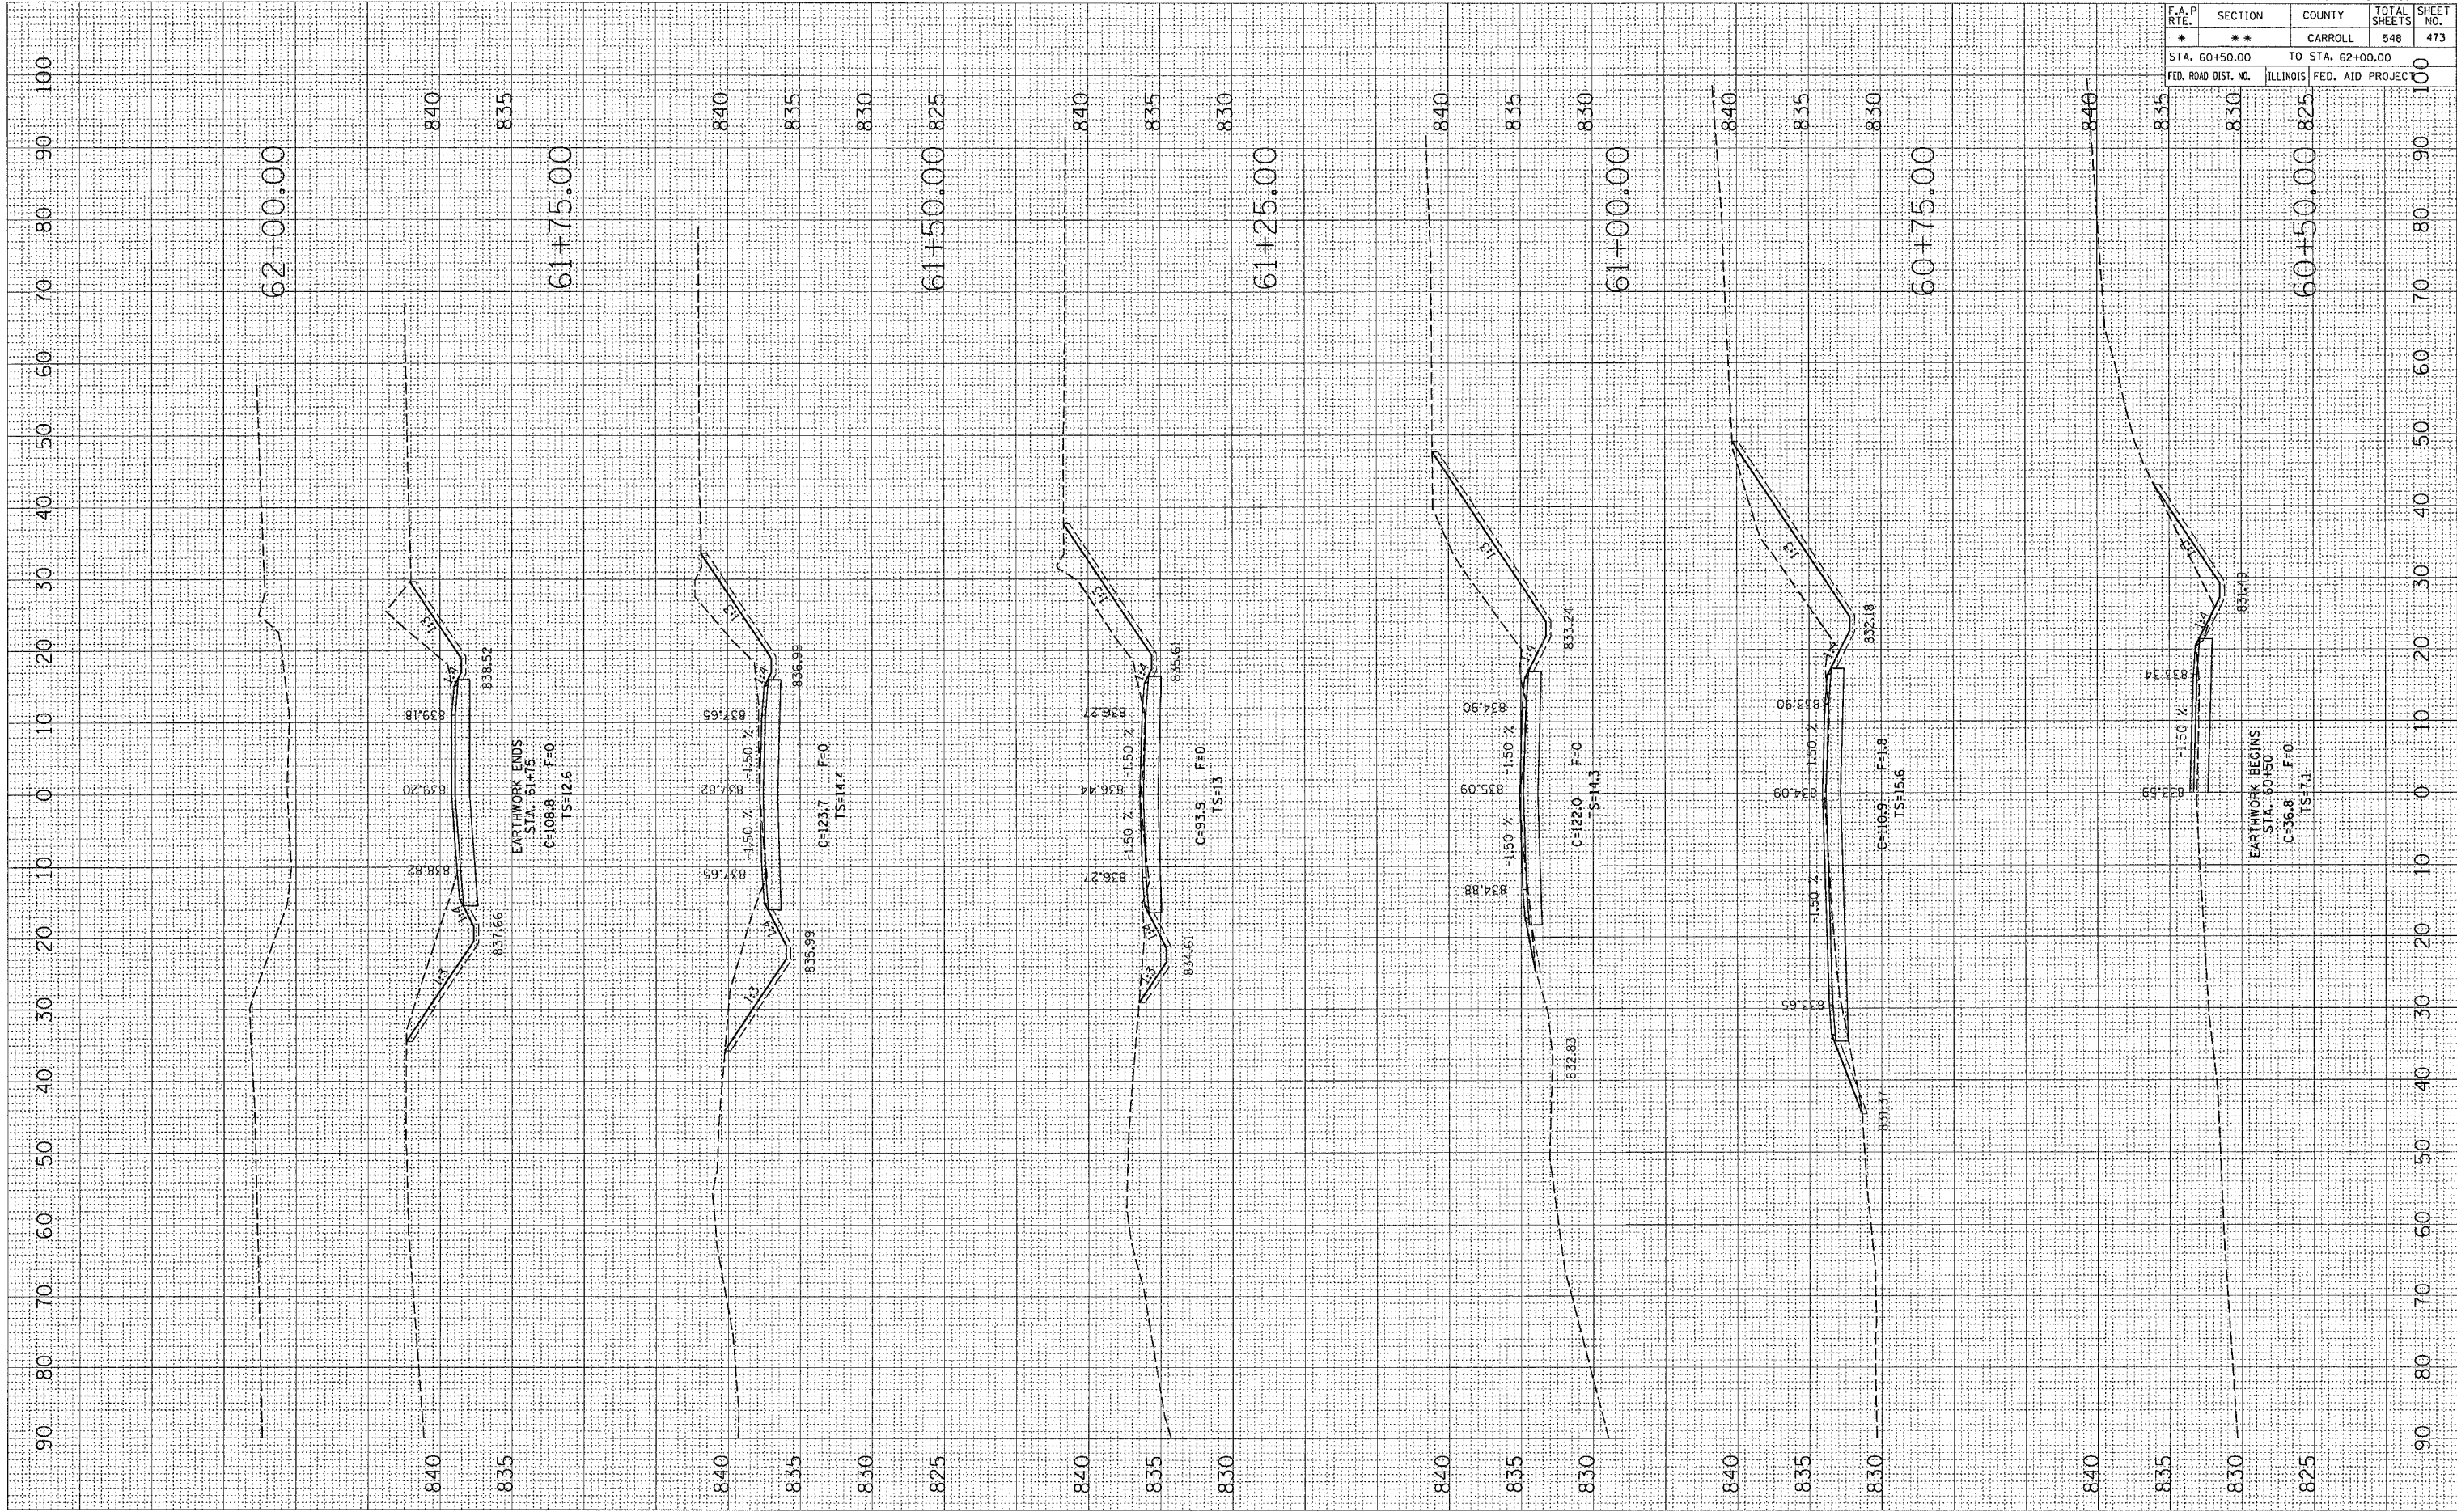

* ROUTE 17 (US 52 / IL 64)
 ** (1,2)RS & (3,1)RS-1 CONTRACT NO. 64560

F.A.P. RATE.	SECTION	COUNTY	TOTAL SHEETS	SHEET NO.
*	**	CARROLL	548	473
STA. 60+50.00 TO STA. 62+00.00				
FED. ROAD DIST. NO. ILLINOIS FED. AID PROJECT				