


PLOT DATE = Thu Mar 22 15:37:27 2007  
 FILE NAME = C:\projects\1100\p07480\087480.dwg  
 USER NAME = / IN.  
 USER NAME =

ORIGINAL SURVEY  
 SUBMITTED SURVEY  
 PLOTTED SURVEY  
 AREAS CHECKED  
 NO.

FINAL SURVEY  
 NOTE BOOK  
 NO.

SURVEYS PLOTTED  
 AREAS CHECKED  
 BY  
 DATE

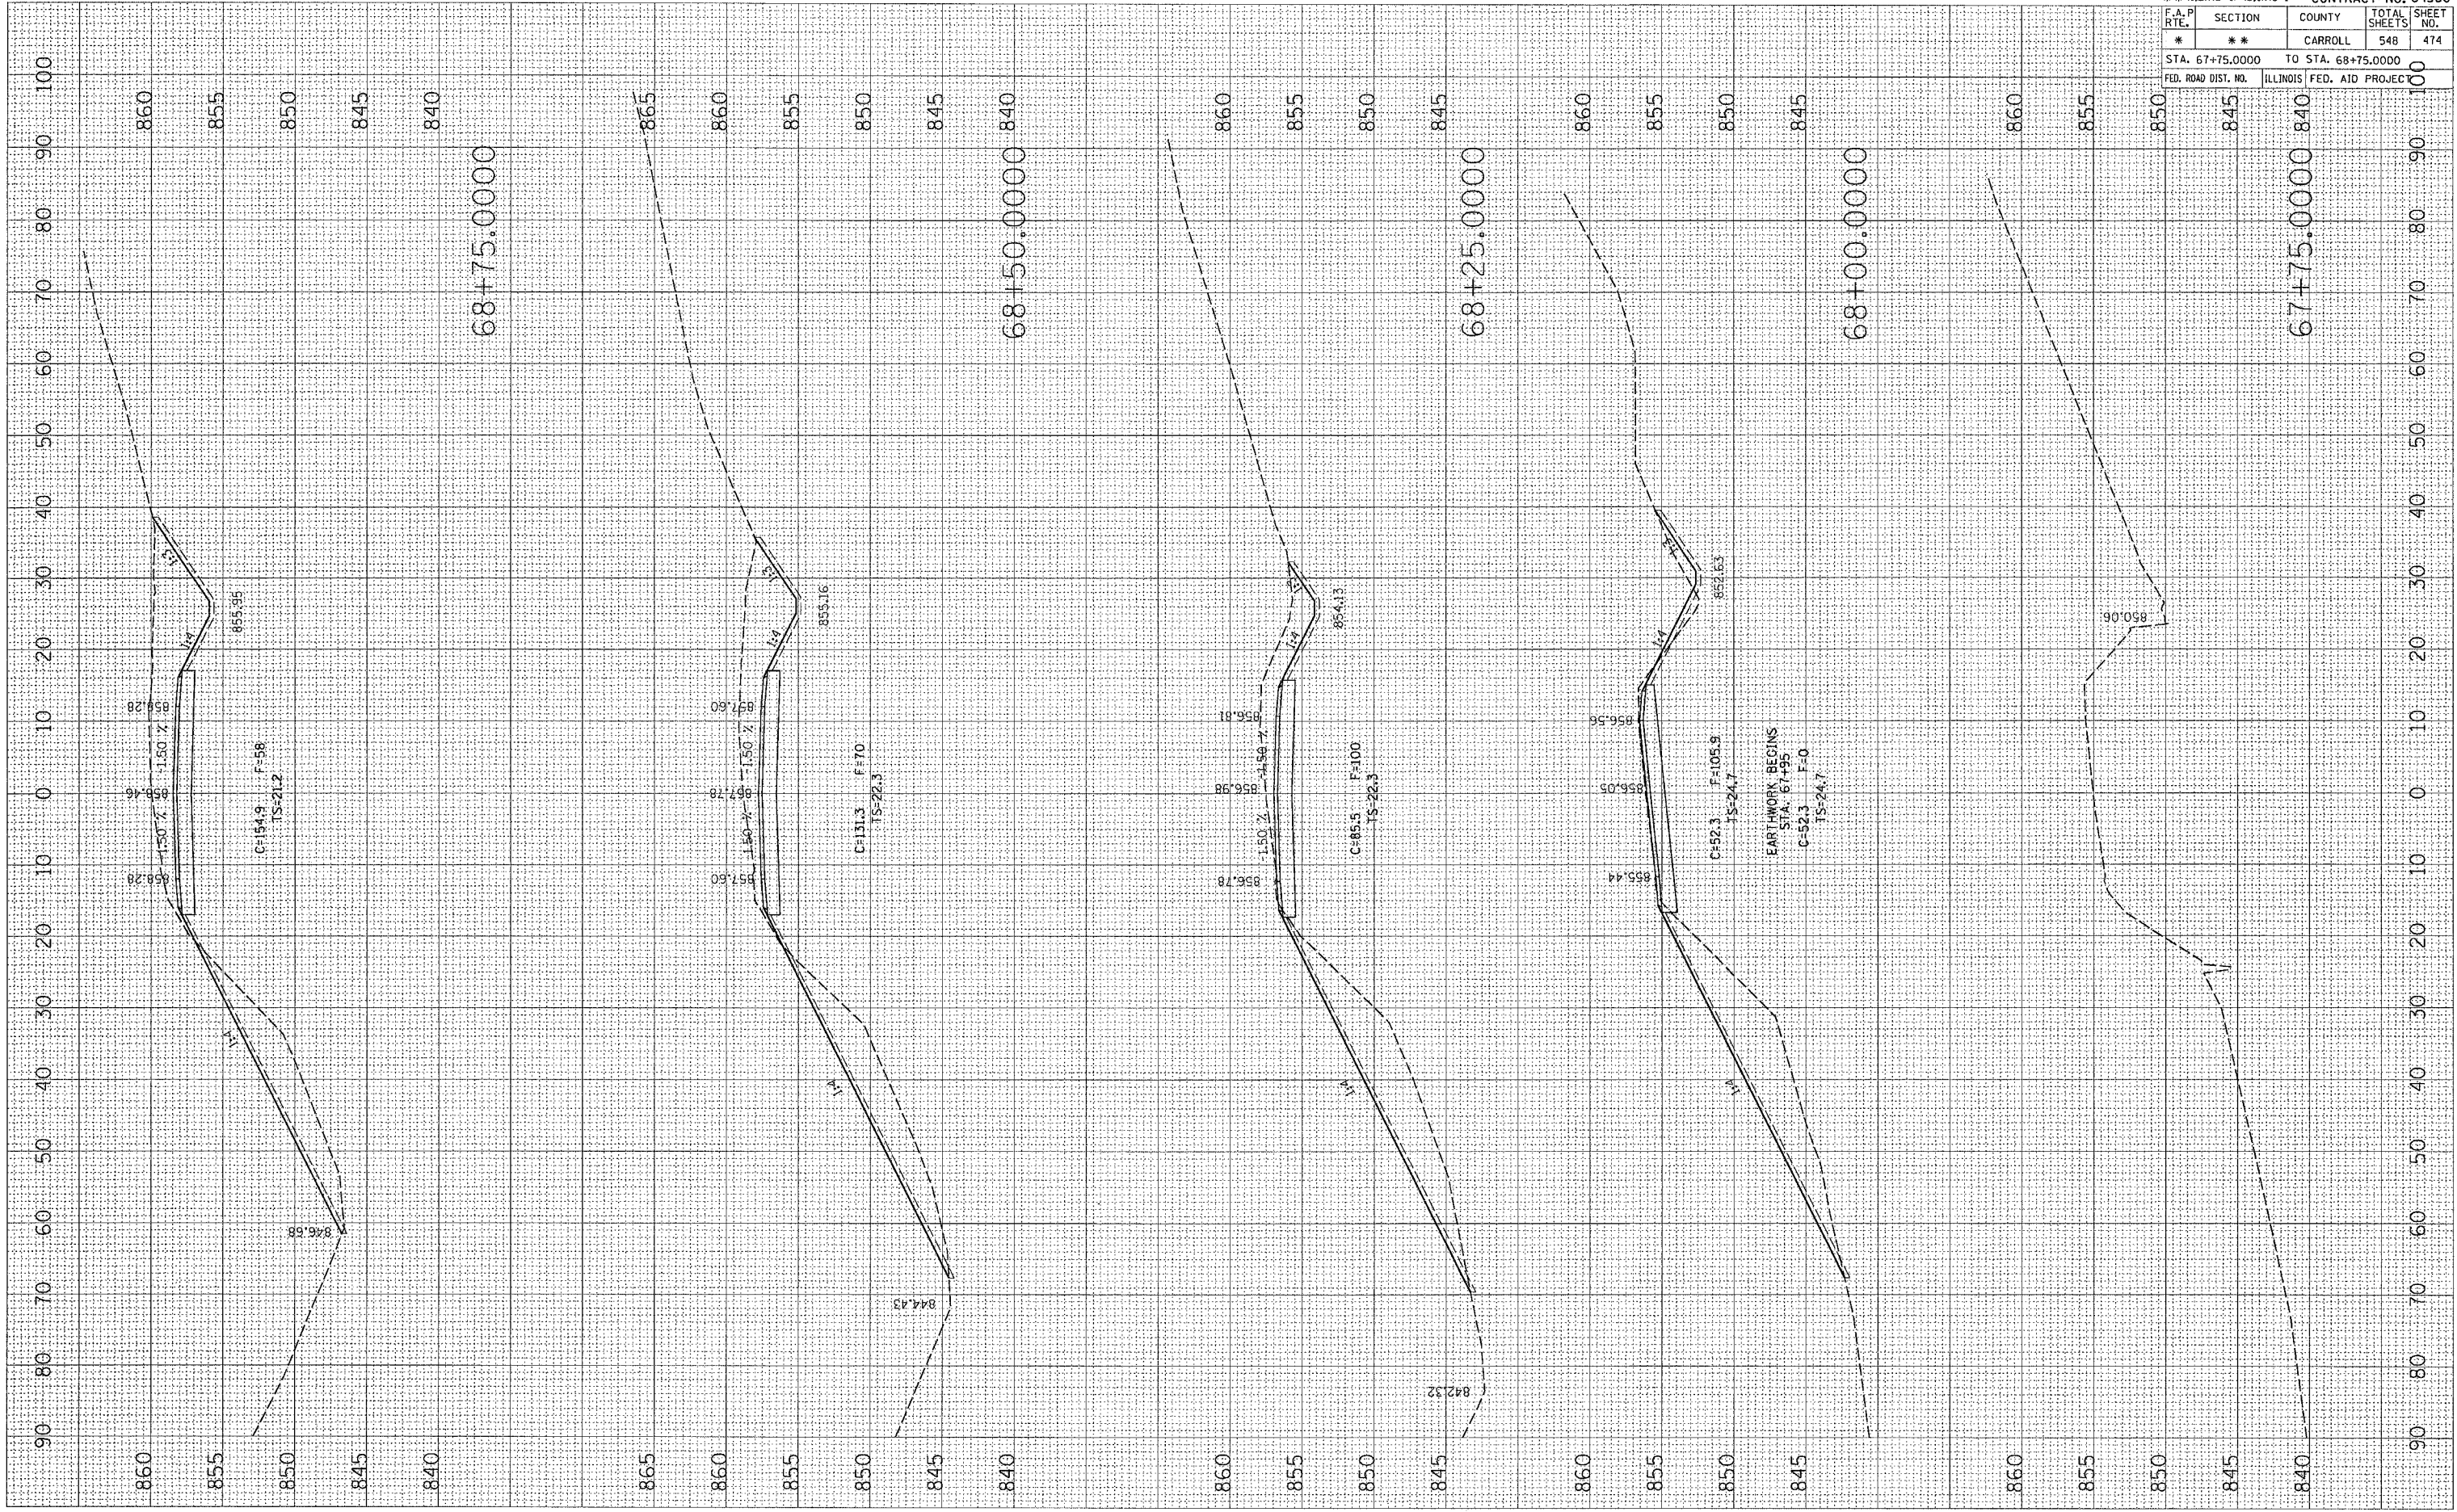

\* ROUTE 17 (US 52 / IL 64)  
 \*\* (1,2)RS & (3,1)RS-1 CONTRACT NO. 64560

F.A.P. RTE.	SECTION	COUNTY	TOTAL SHEETS	SHEET NO.
*	**	CARROLL	548	474

STA. 67+75.0000 TO STA. 68+75.0000  
 FED. ROAD DIST. NO. ILLINOIS FED. AID PROJECT

BECKER RD.