


Plot Date = Mar 22 10:52:27 2007
 File Name = C:\Users\j267488\Documents\1071481.dwg
 Plot Scale = 10.0000 / 1" = 100.0000'
 User Name = hennings

ORIGINAL SURVEY PLOTTED
 SURVEY PLOTTED
 NOTE BOOK AREAS CHECKED
 NO.

FINAL SURVEY PLOTTED
 SURVEY PLOTTED
 NOTE BOOK AREAS CHECKED
 NO.

BY

DATE

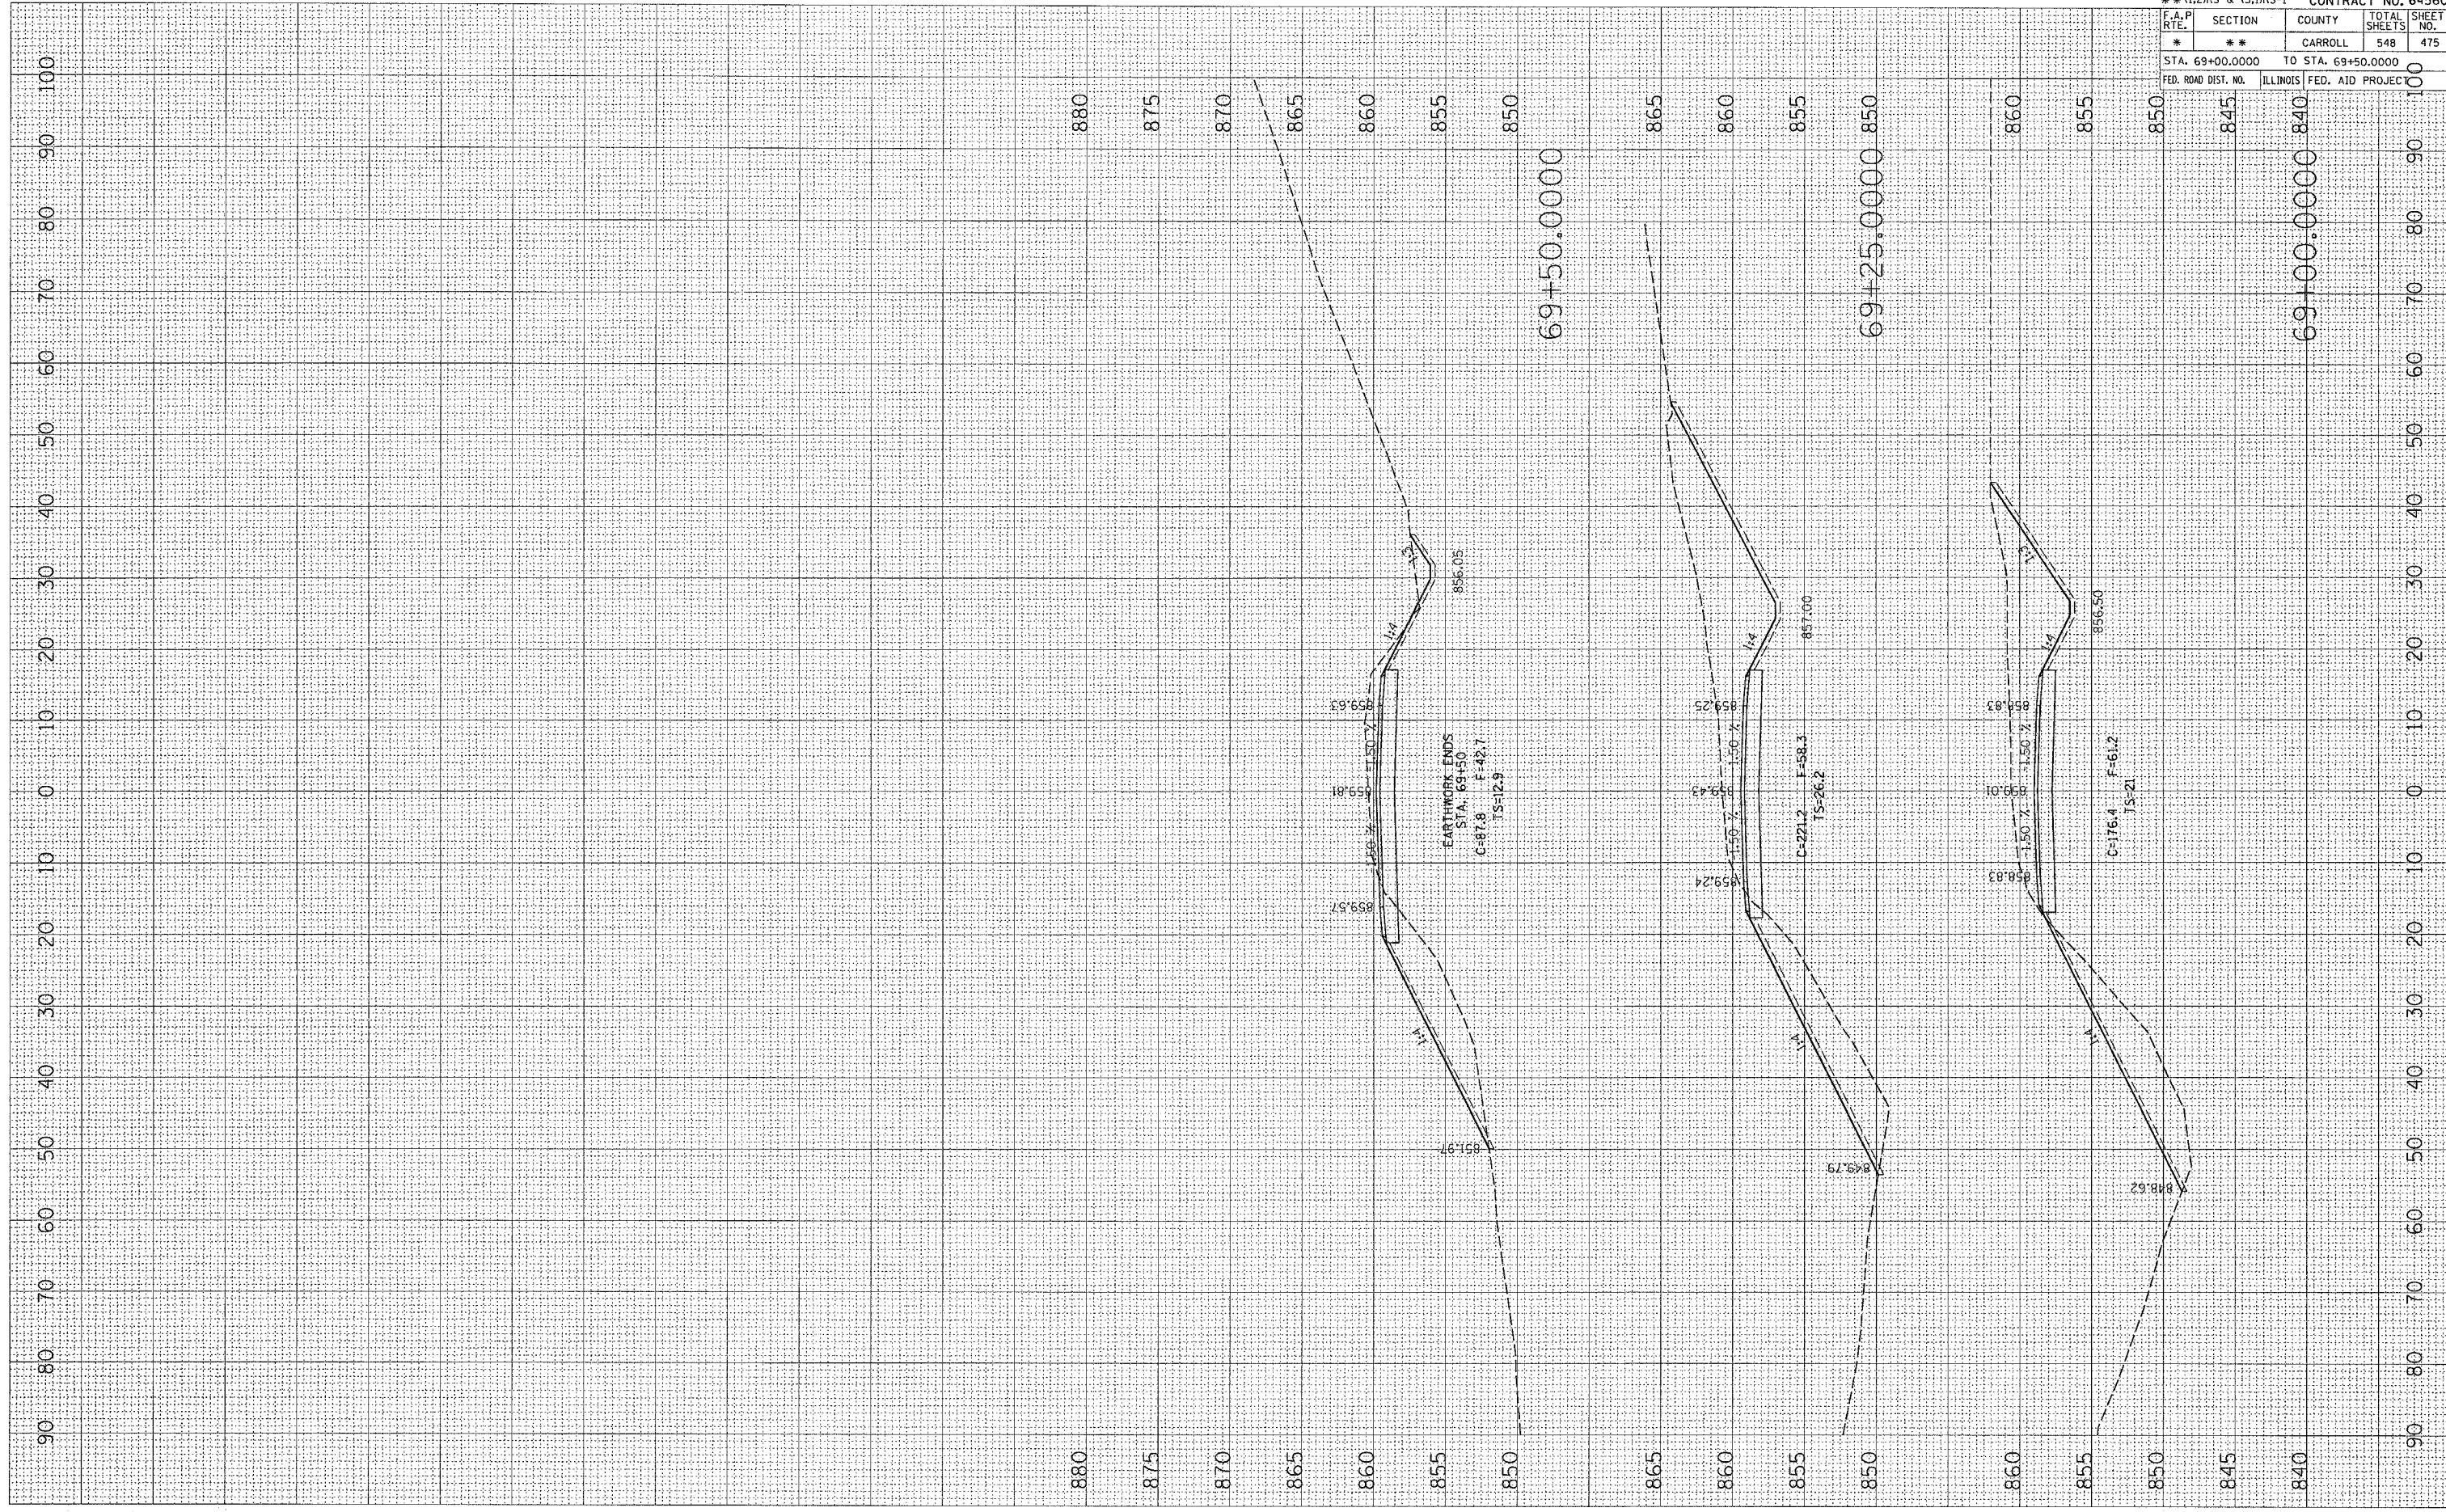

* ROUTE 17 (US 52 / IL 64)
 ** (1,2)RS & (3,1)RS-1 CONTRACT NO. 64560

F.A.P. RTE.	SECTION	COUNTY	TOTAL SHEETS	SHEET NO.
*	**	CARROLL	548	475

STA. 69+00.0000 TO STA. 69+50.0000
 FED. ROAD DIST. NO. ILLINOIS FED. AID PROJEC

BECKER RD.