


PLOT DATE = Thu Mar 22 15:37:28 2007
 FILE NAME = C:\projects\11111111\11111111.dwg
 USER NAME = Administrator

ORIGINAL	SURVEY	BY	DATE
NO.	PLOTTED		
	TEMPLATE		
	AREAS CHECKED		

FINAL	SURVEY	BY	DATE
NO.	PLOTTED		
	TEMPLATE		
	AREAS CHECKED		

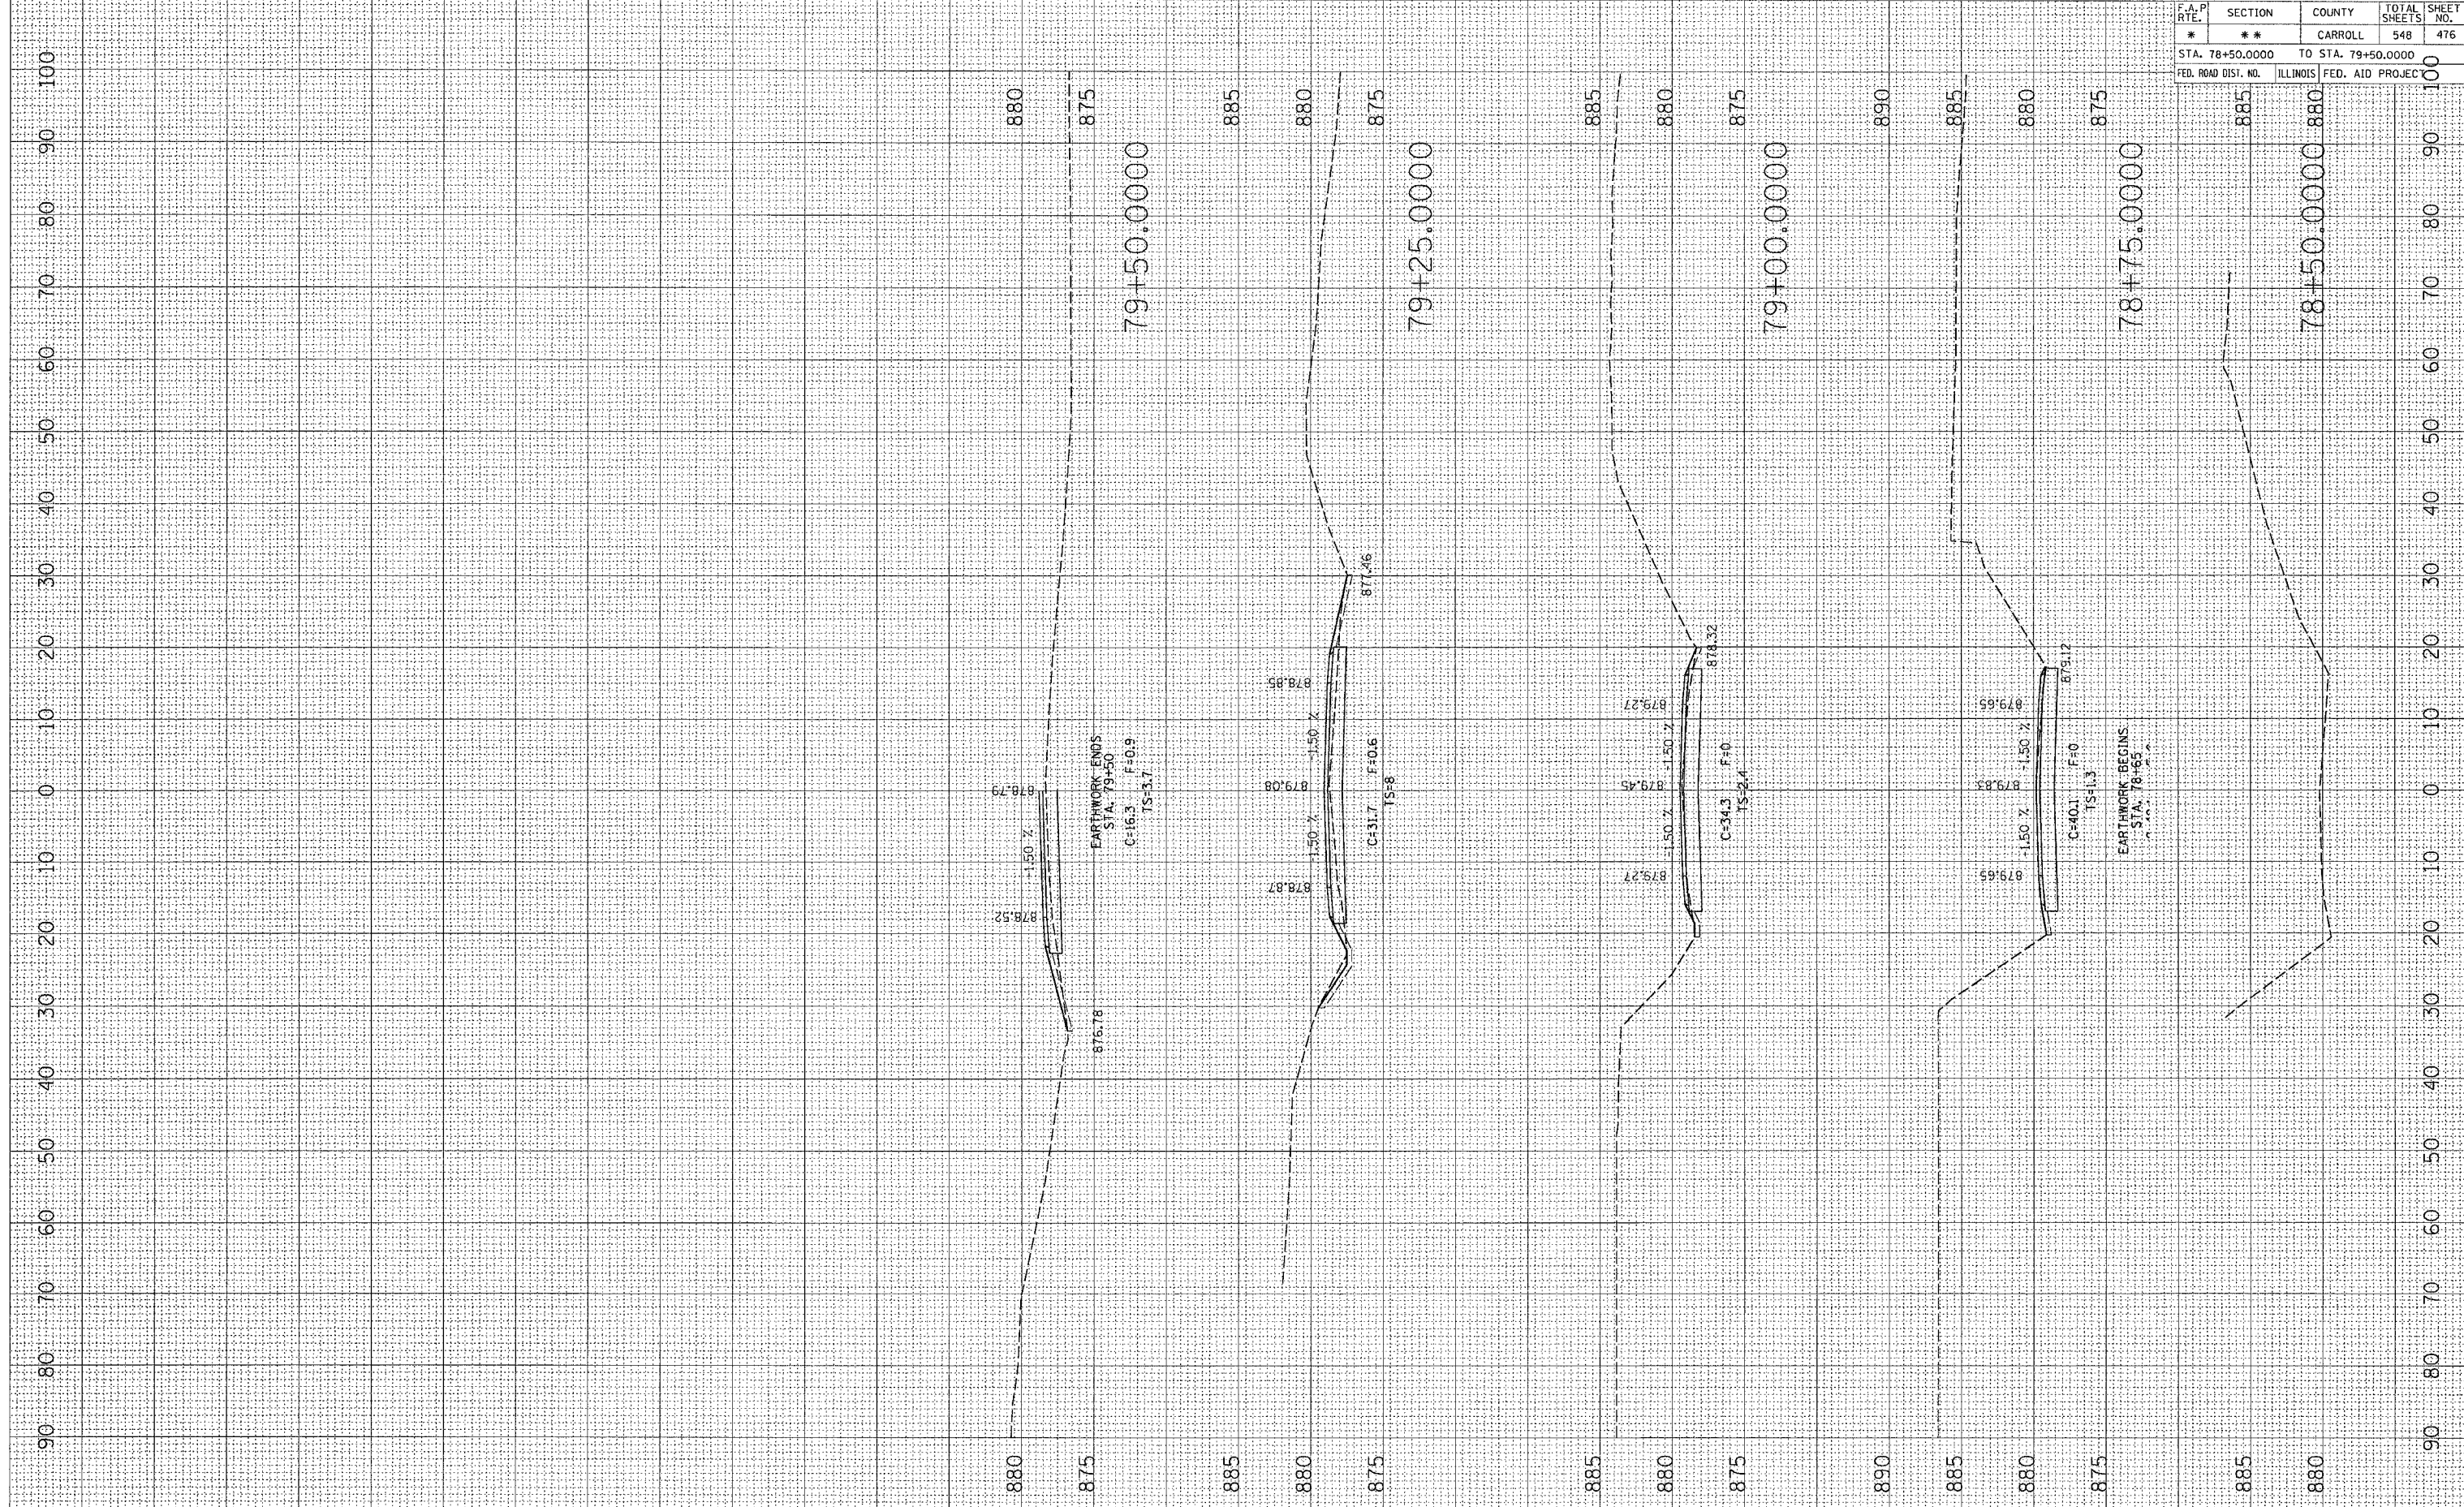

* ROUTE 17 (US 52 / IL 64)
 ** (1,2)RS & (3,1)RS-1 CONTRACT NO. 64560

F.A.P. RTE.	SECTION	COUNTY	TOTAL SHEETS	SHEET NO.
*	**	CARROLL	548	476

STA. 78+50.0000 TO STA. 79+50.0000
 FED. ROAD DIST. NO. ILLINOIS FED. AID PROJEC

SEVEN H RD.