


PLOT DATE = Fri, Mar 23 09:35:01 2007  
FILE NAME = C:\projects\1001+50\1001+50.dwg  
PLOT SCALE = 1/8"=1'-0"  
USER NAME = cushmanbw

ORIGINAL SURVEY BY DATE  
SURVEY PLOTTED BY DATE  
NOTE BOOK NO. AREAS CHECKED

FINAL SURVEY BY DATE  
SURVEY PLOTTED BY DATE  
NOTE BOOK NO. AREAS CHECKED

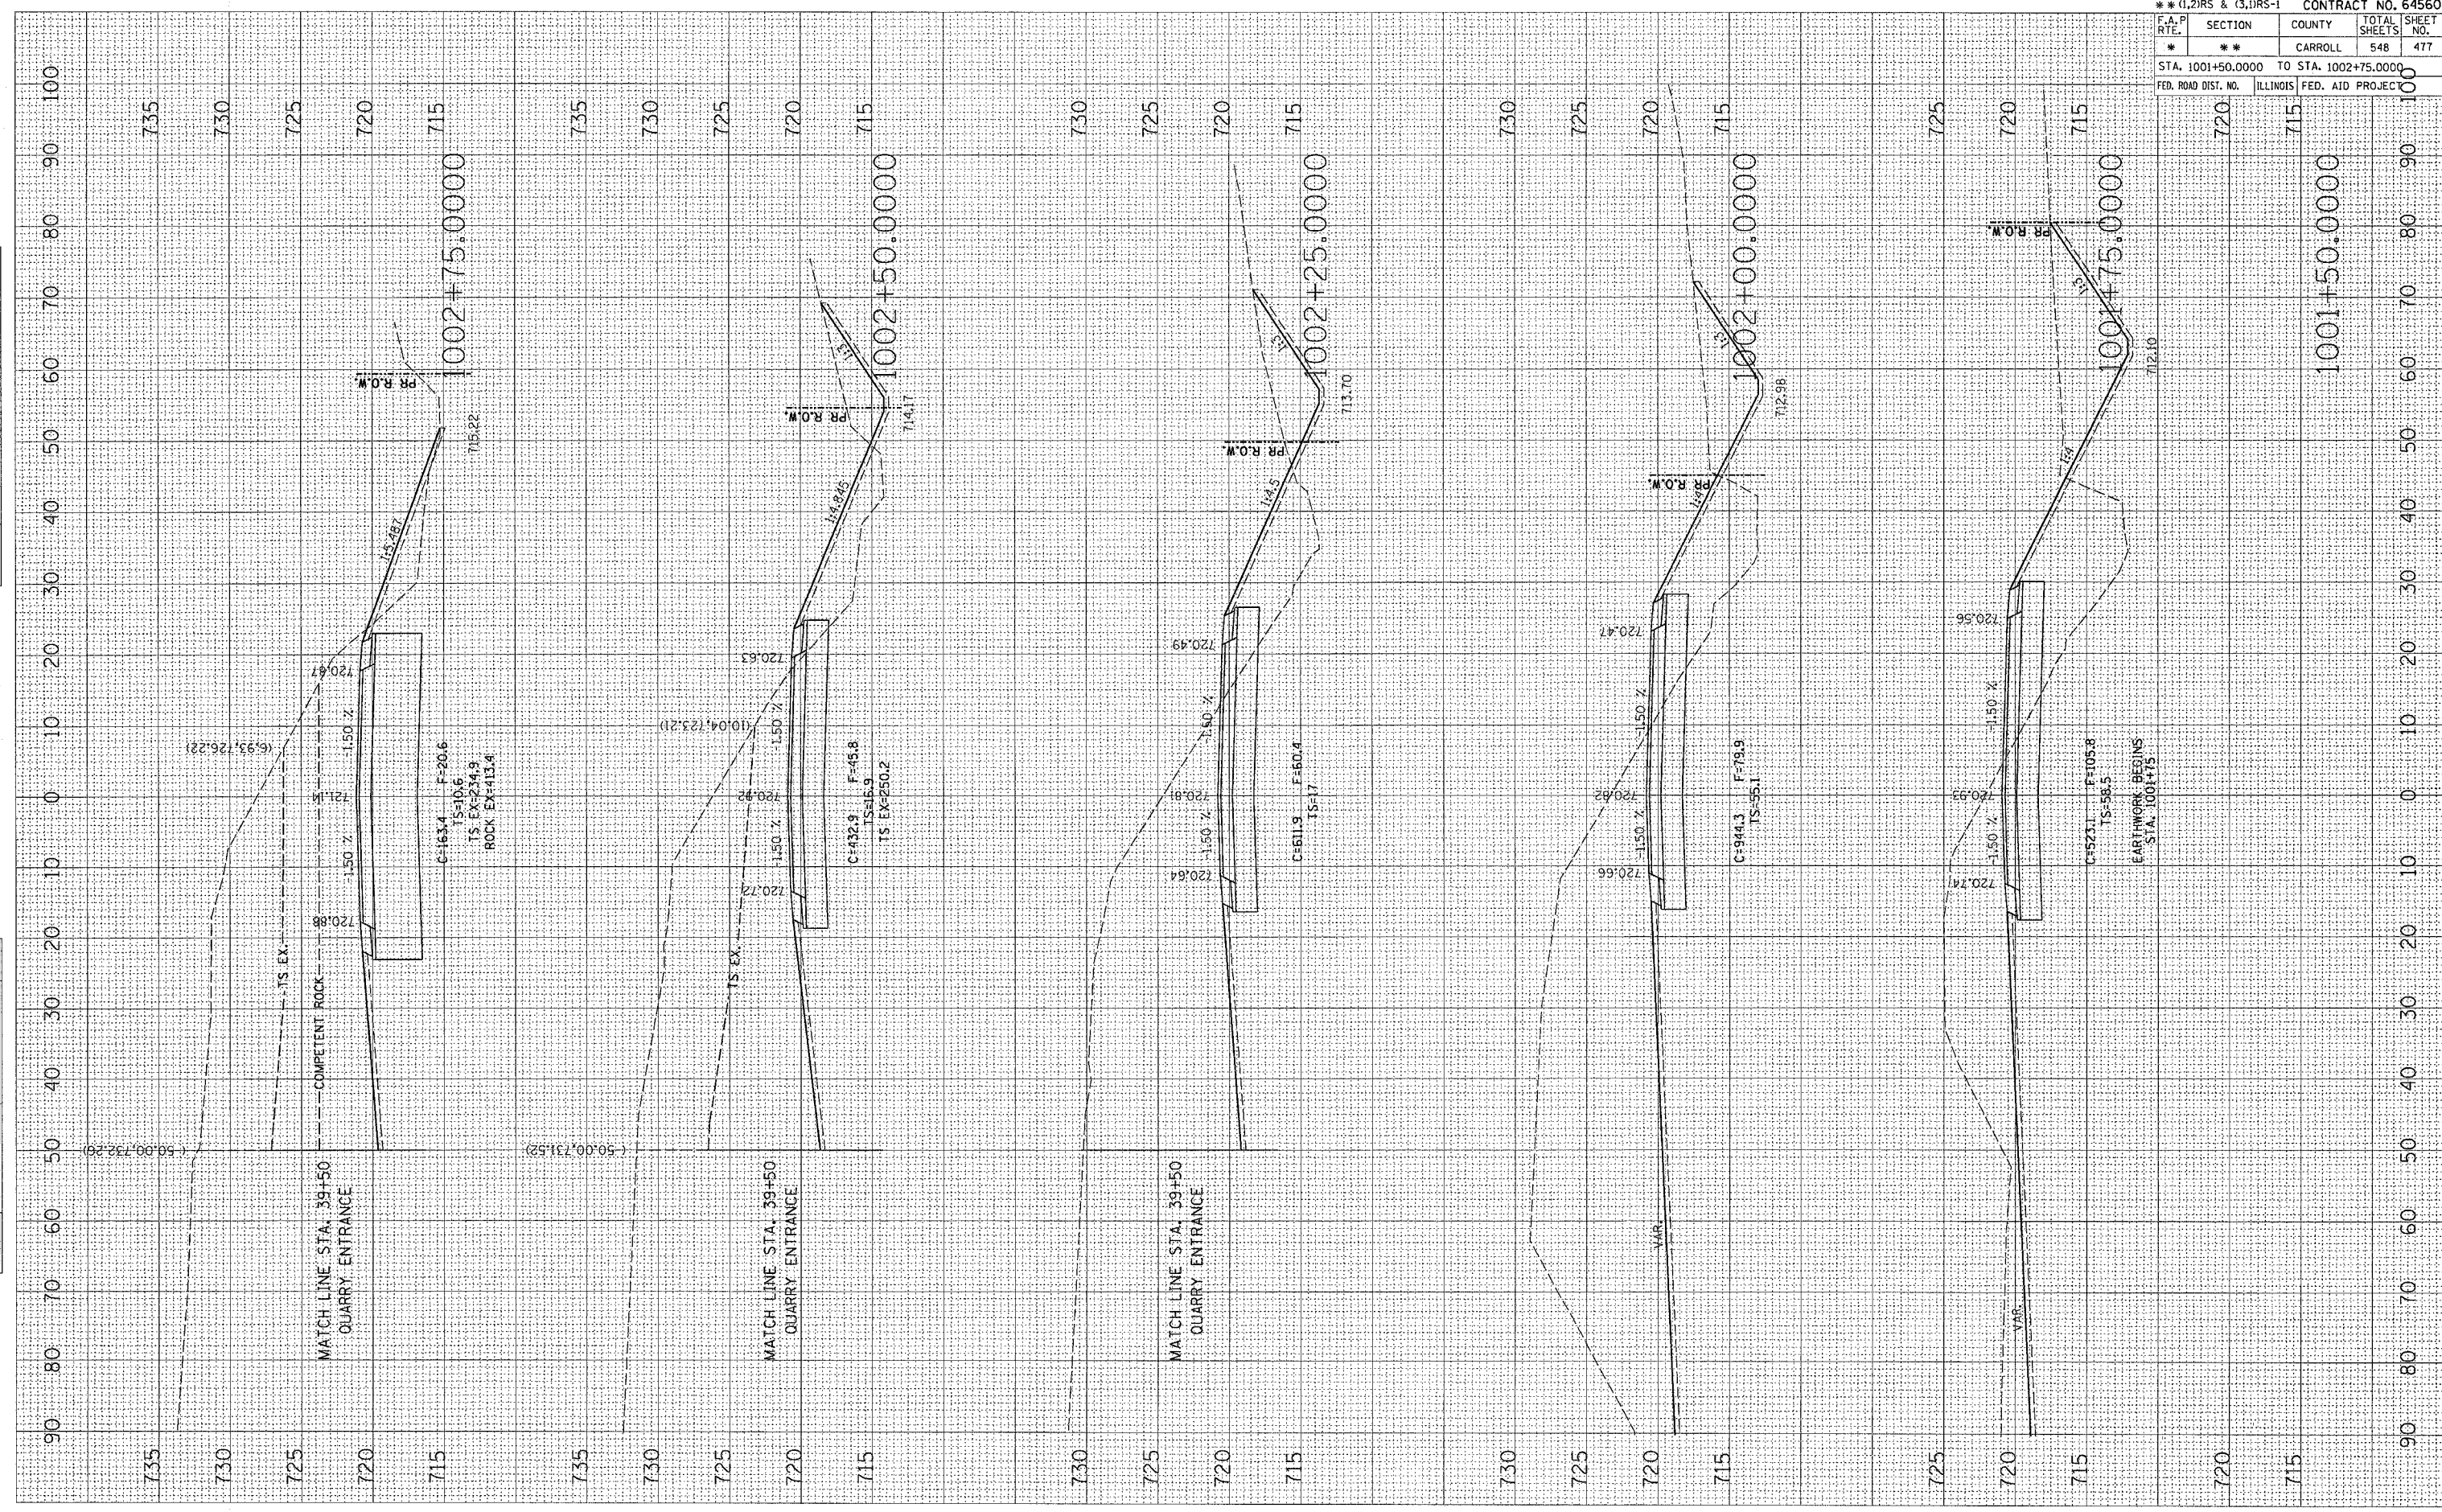

* ROUTE 17 (US 52 / IL 64)				
** (1,2)RS & (3,1)RS-1				
CONTRACT NO. 64560				
F.A.P. RTE.	SECTION	COUNTY	TOTAL SHEETS	SHEET NO.
*	**	CARROLL	548	477
STA. 1001+50.0000		TO STA. 1002+75.0000		
FED. ROAD DIST. NO.		ILLINOIS FED. AID PROJECT		

QUARRY RD.