

PLOT DATE = Fri, Mar 23 09:35:14 2007  
 FILE NAME = C:\p\c\m\p\207480\207480.dwg  
 PLOT SCALE = 10.0000 / IN.  
 USER NAME = c:\m\p\m

ORIGINAL SURVEY  
 SURVEY BOOK  
 TEMPLATE AREAS  
 NO.


FINAL SURVEY  
 SURVEY BOOK  
 TEMPLATE AREAS  
 NO.

DATE

BY

DATE

BY

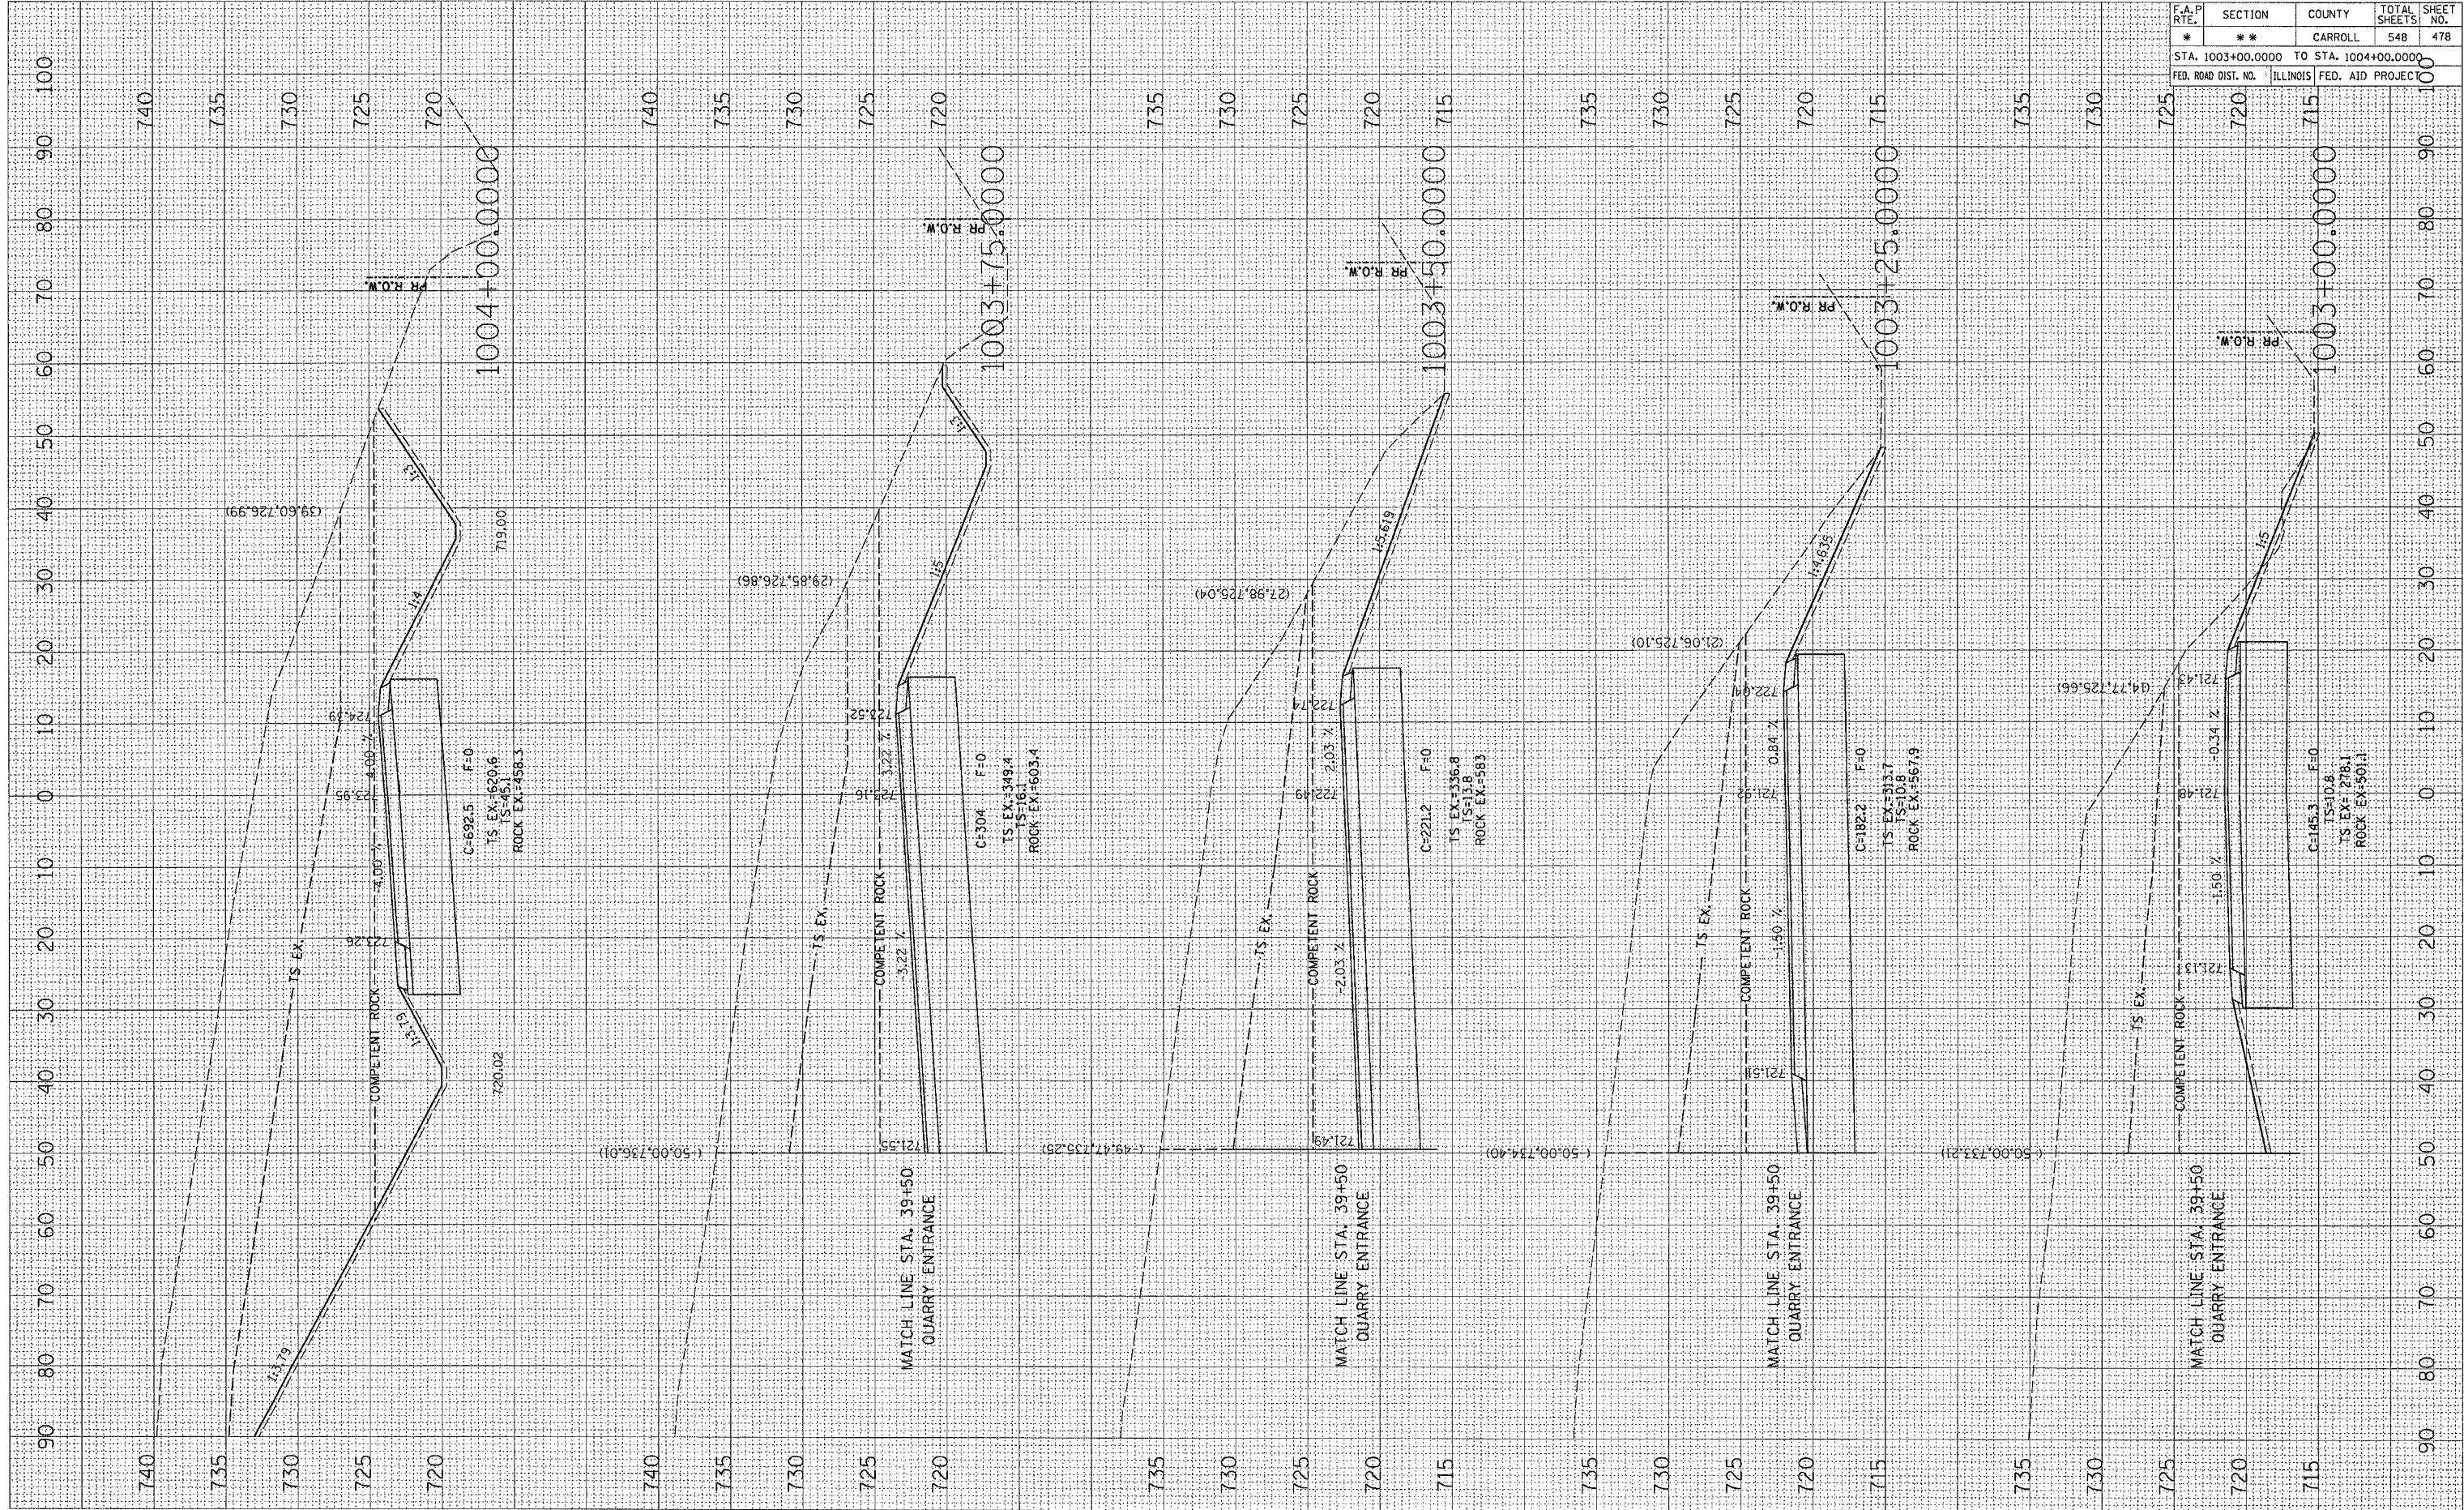

* ROUTE 17 (US 52 / IL 64)			
** (1,2)RS & (3,1)RS-1		CONTRACT NO. 64560	
F.A.P. RTE.	SECTION	COUNTY	TOTAL SHEET NO.
*	*	CARROLL	548
STA. 1003+00.0000 TO STA. 1004+00.0000			SHEET NO. 478
FED. ROAD DIST. NO.		ILLINOIS	FED. AID PROJECT

QUARRY RD.