


PLOT DATE = F:\1 Mar 23 09:35:25 2007
 PLOT SCALE = 1/8"=1'-0"
 USER NAME = southman

ORIGINAL SURVEY PLOTTED
 SURVEY PLOTTED
 NOTE BOOK NO.
 TEMPLATE NO.
 AREAS CHECKED

FINAL SURVEY PLOTTED
 SURVEY PLOTTED
 NOTE BOOK NO.
 TEMPLATE NO.
 AREAS CHECKED

BY: _____ DATE: _____

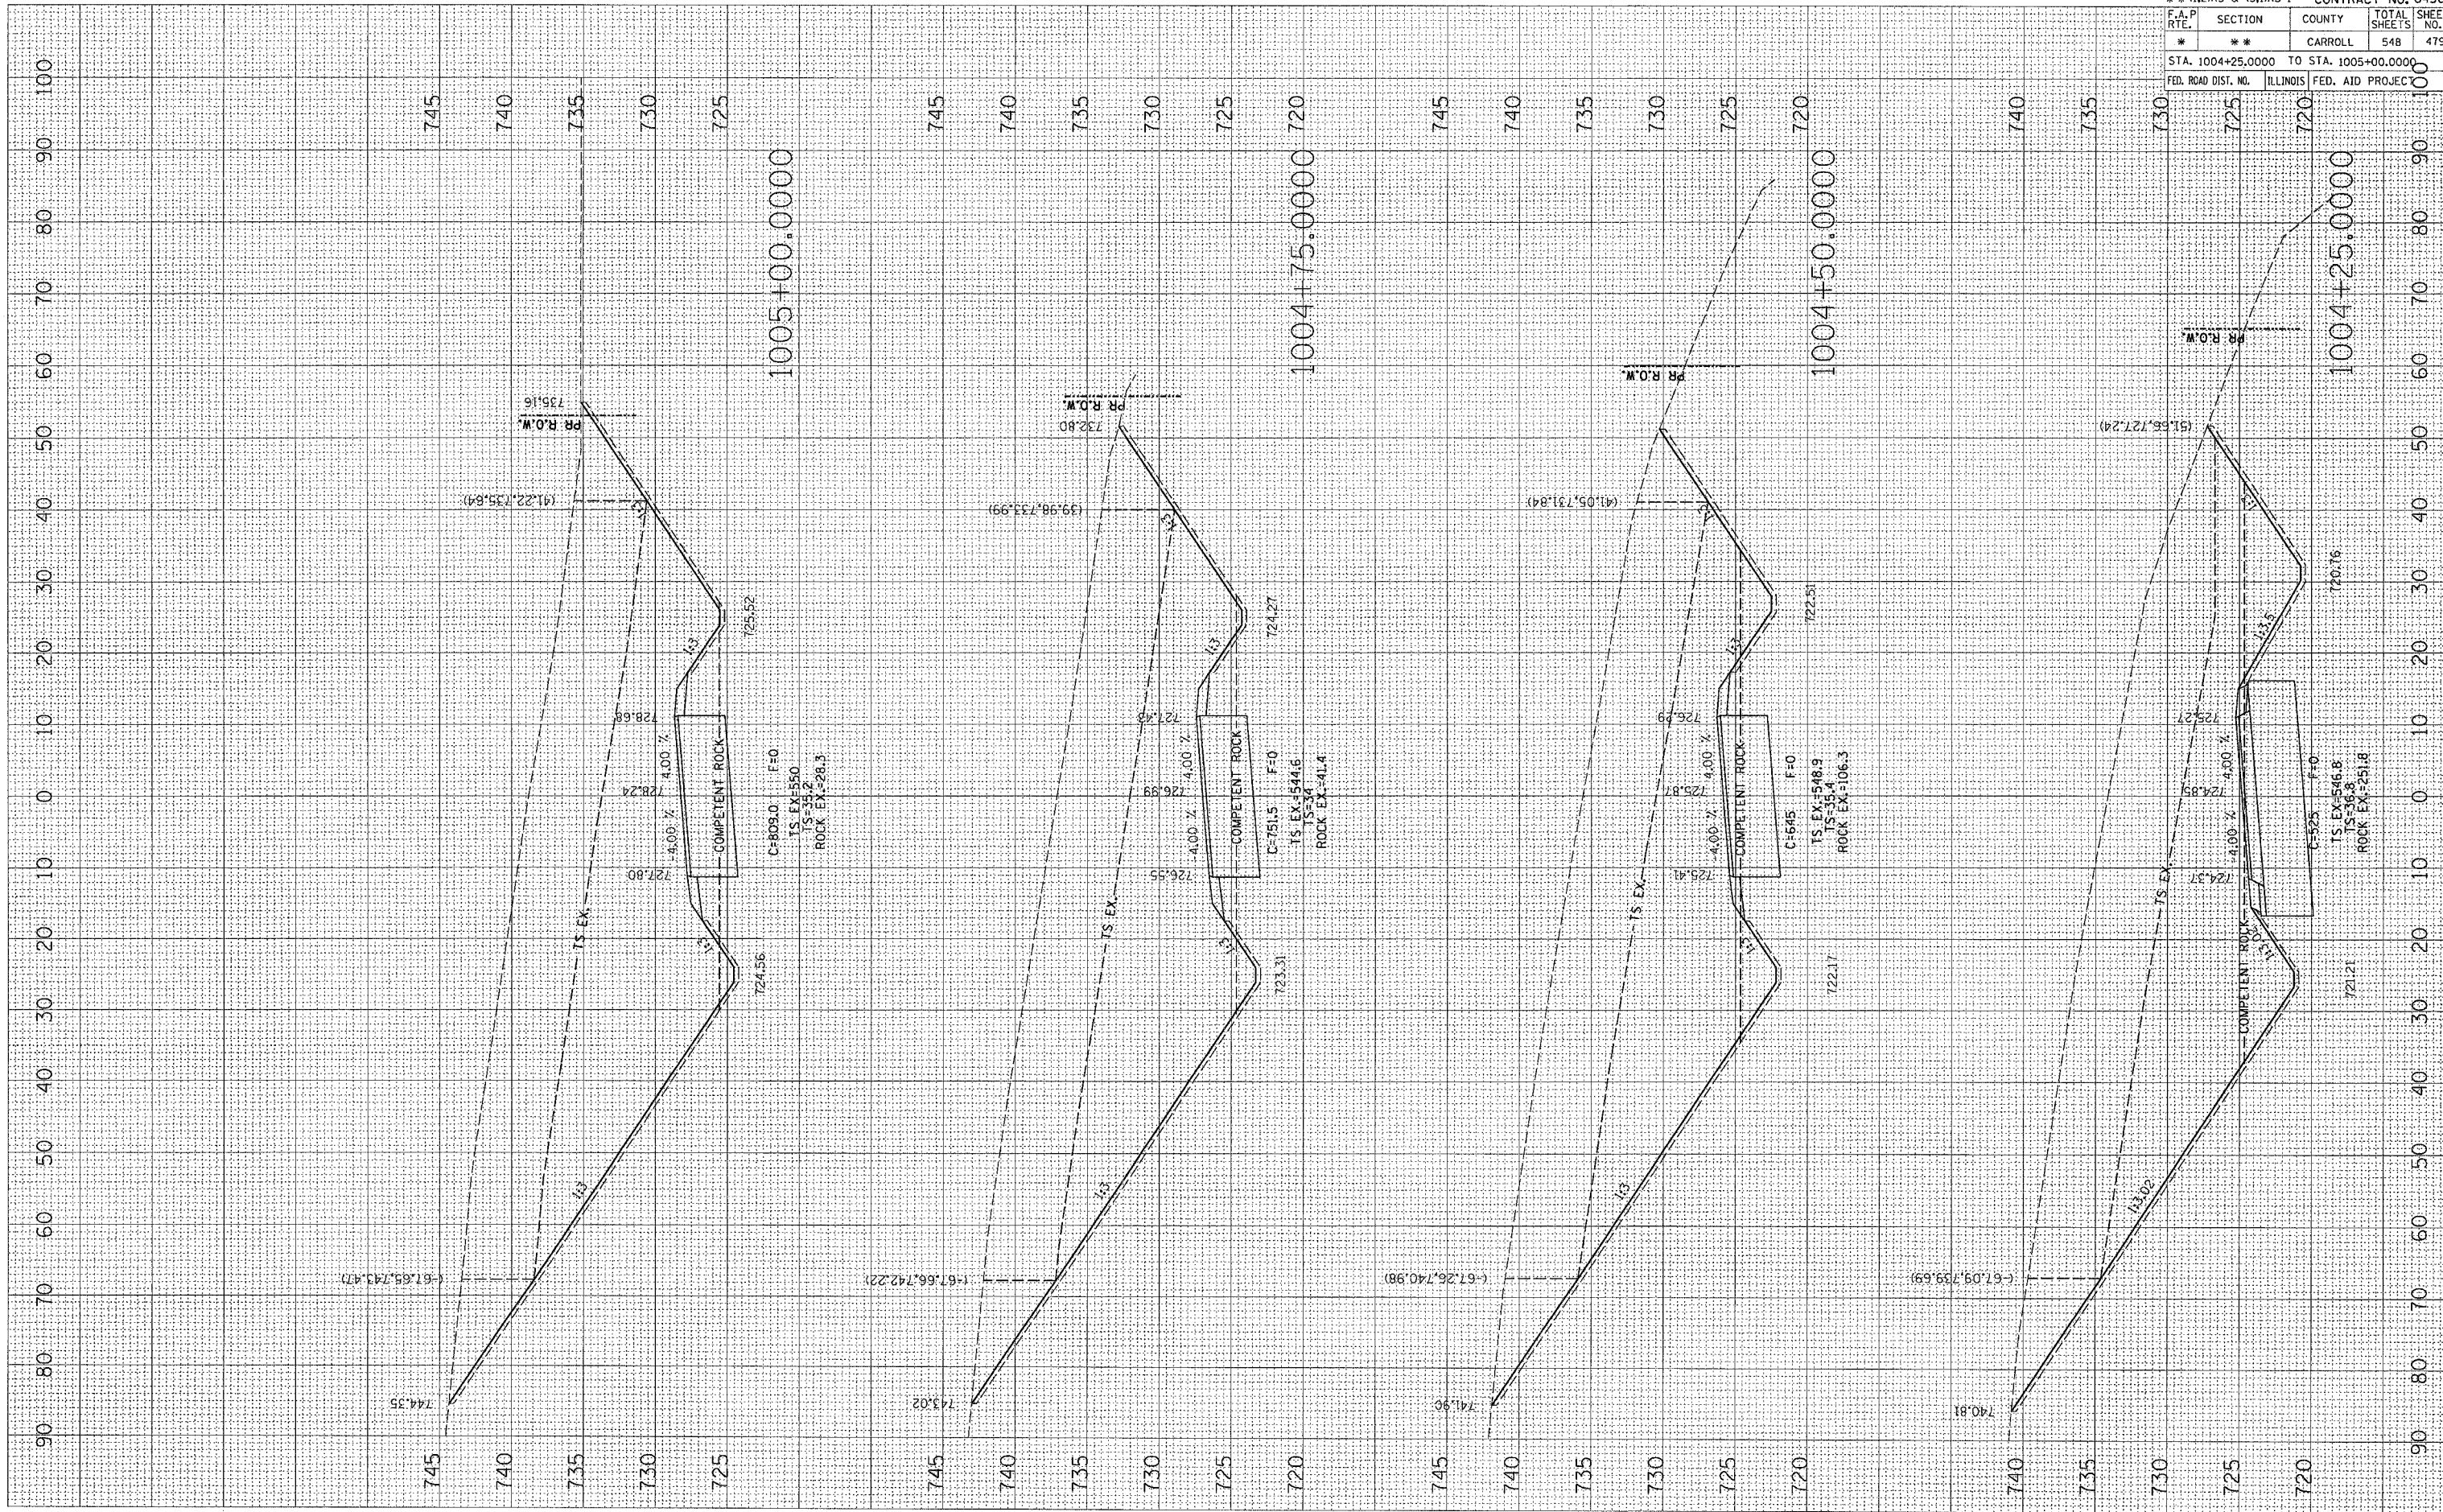

* ROUTE 17 (US 52 / IL 64)
 ** (1,2)RS & (3,1)RS-1 CONTRACT NO. 64560

F.A.P. RTE.	SECTION	COUNTY	TOTAL SHEETS	SHEET NO.
**	**	CARROLL	548	479

STA. 1004+25.0000 TO STA. 1005+00.0000
 FED. ROAD DIST. NO. ILLINOIS FED. AID PROJECT NO.

QUARRY RD.