


PLOT DATE = Fri Mar 23 09:55:35 2007
 FILE NAME = C:\projects\2007\480\87480.dwg
 PLOT SCALE = 1/8" = 1' IN.
 USER NAME = burmanbw

ORIGINAL SURVEY BY DATE
 SURVEY SURVEY BY DATE
 TEMPLATE TEMPLATE
 BOOK BOOK
 AREAS AREAS
 CHECKED CHECKED

FINAL SURVEY BY DATE
 SURVEY SURVEY BY DATE
 TEMPLATE TEMPLATE
 BOOK BOOK
 AREAS AREAS
 CHECKED CHECKED

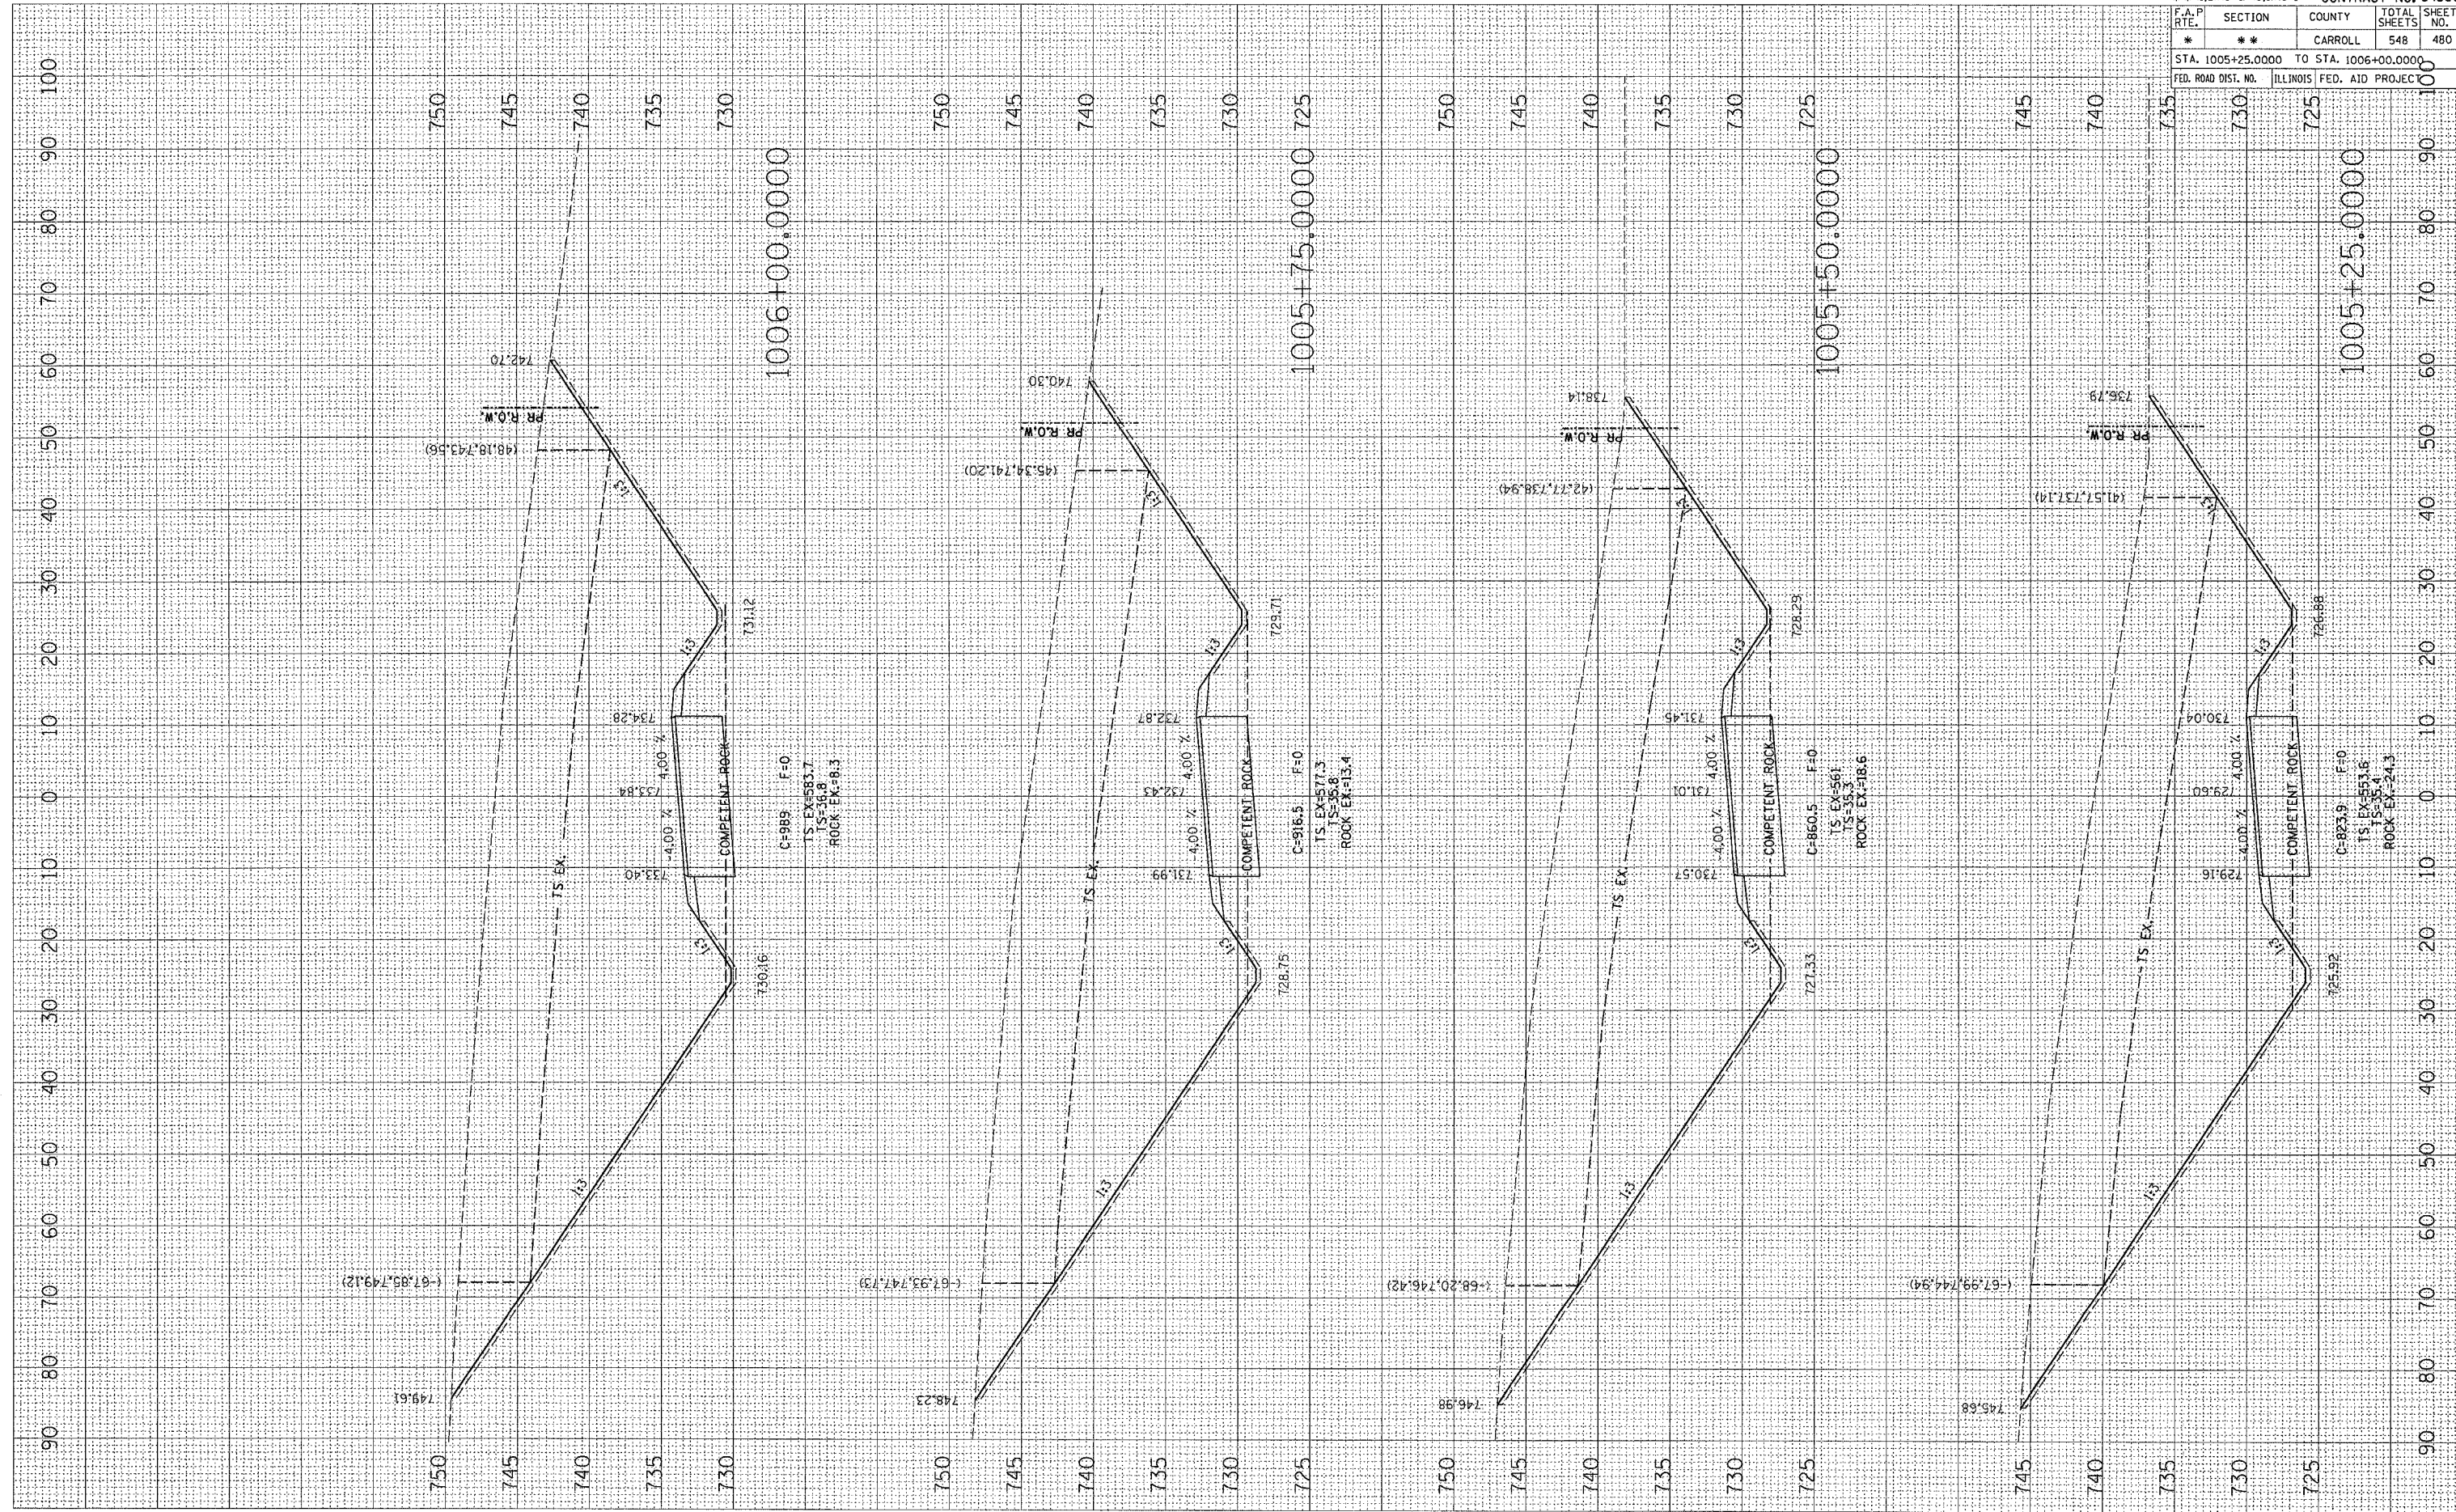

* ROUTE 17 (US 52 / IL 64)
 ** (1,2)RS & (3,1)RS-1 CONTRACT NO. 64560

F.A.P. RTE.	SECTION	COUNTY	TOTAL SHEETS	SHEET NO.
**	**	CARROLL	548	480

STA. 1005+25.0000 TO STA. 1006+00.0000
 FED. ROAD DIST. NO. ILLINOIS FED. AID PROJECT

QUARRY RD.