


PLOT DATE = F:\1 Nov 23 09:35:47 2007
 PLOT SCALE = 1"=100.00'
 USER NAME = southmabv

ORIGINAL SURVEY PLOTTED TEMPLATE AREAS CHECKED
 BY: DATE:

FINAL SURVEY PLOTTED TEMPLATE AREAS CHECKED
 BY: DATE:

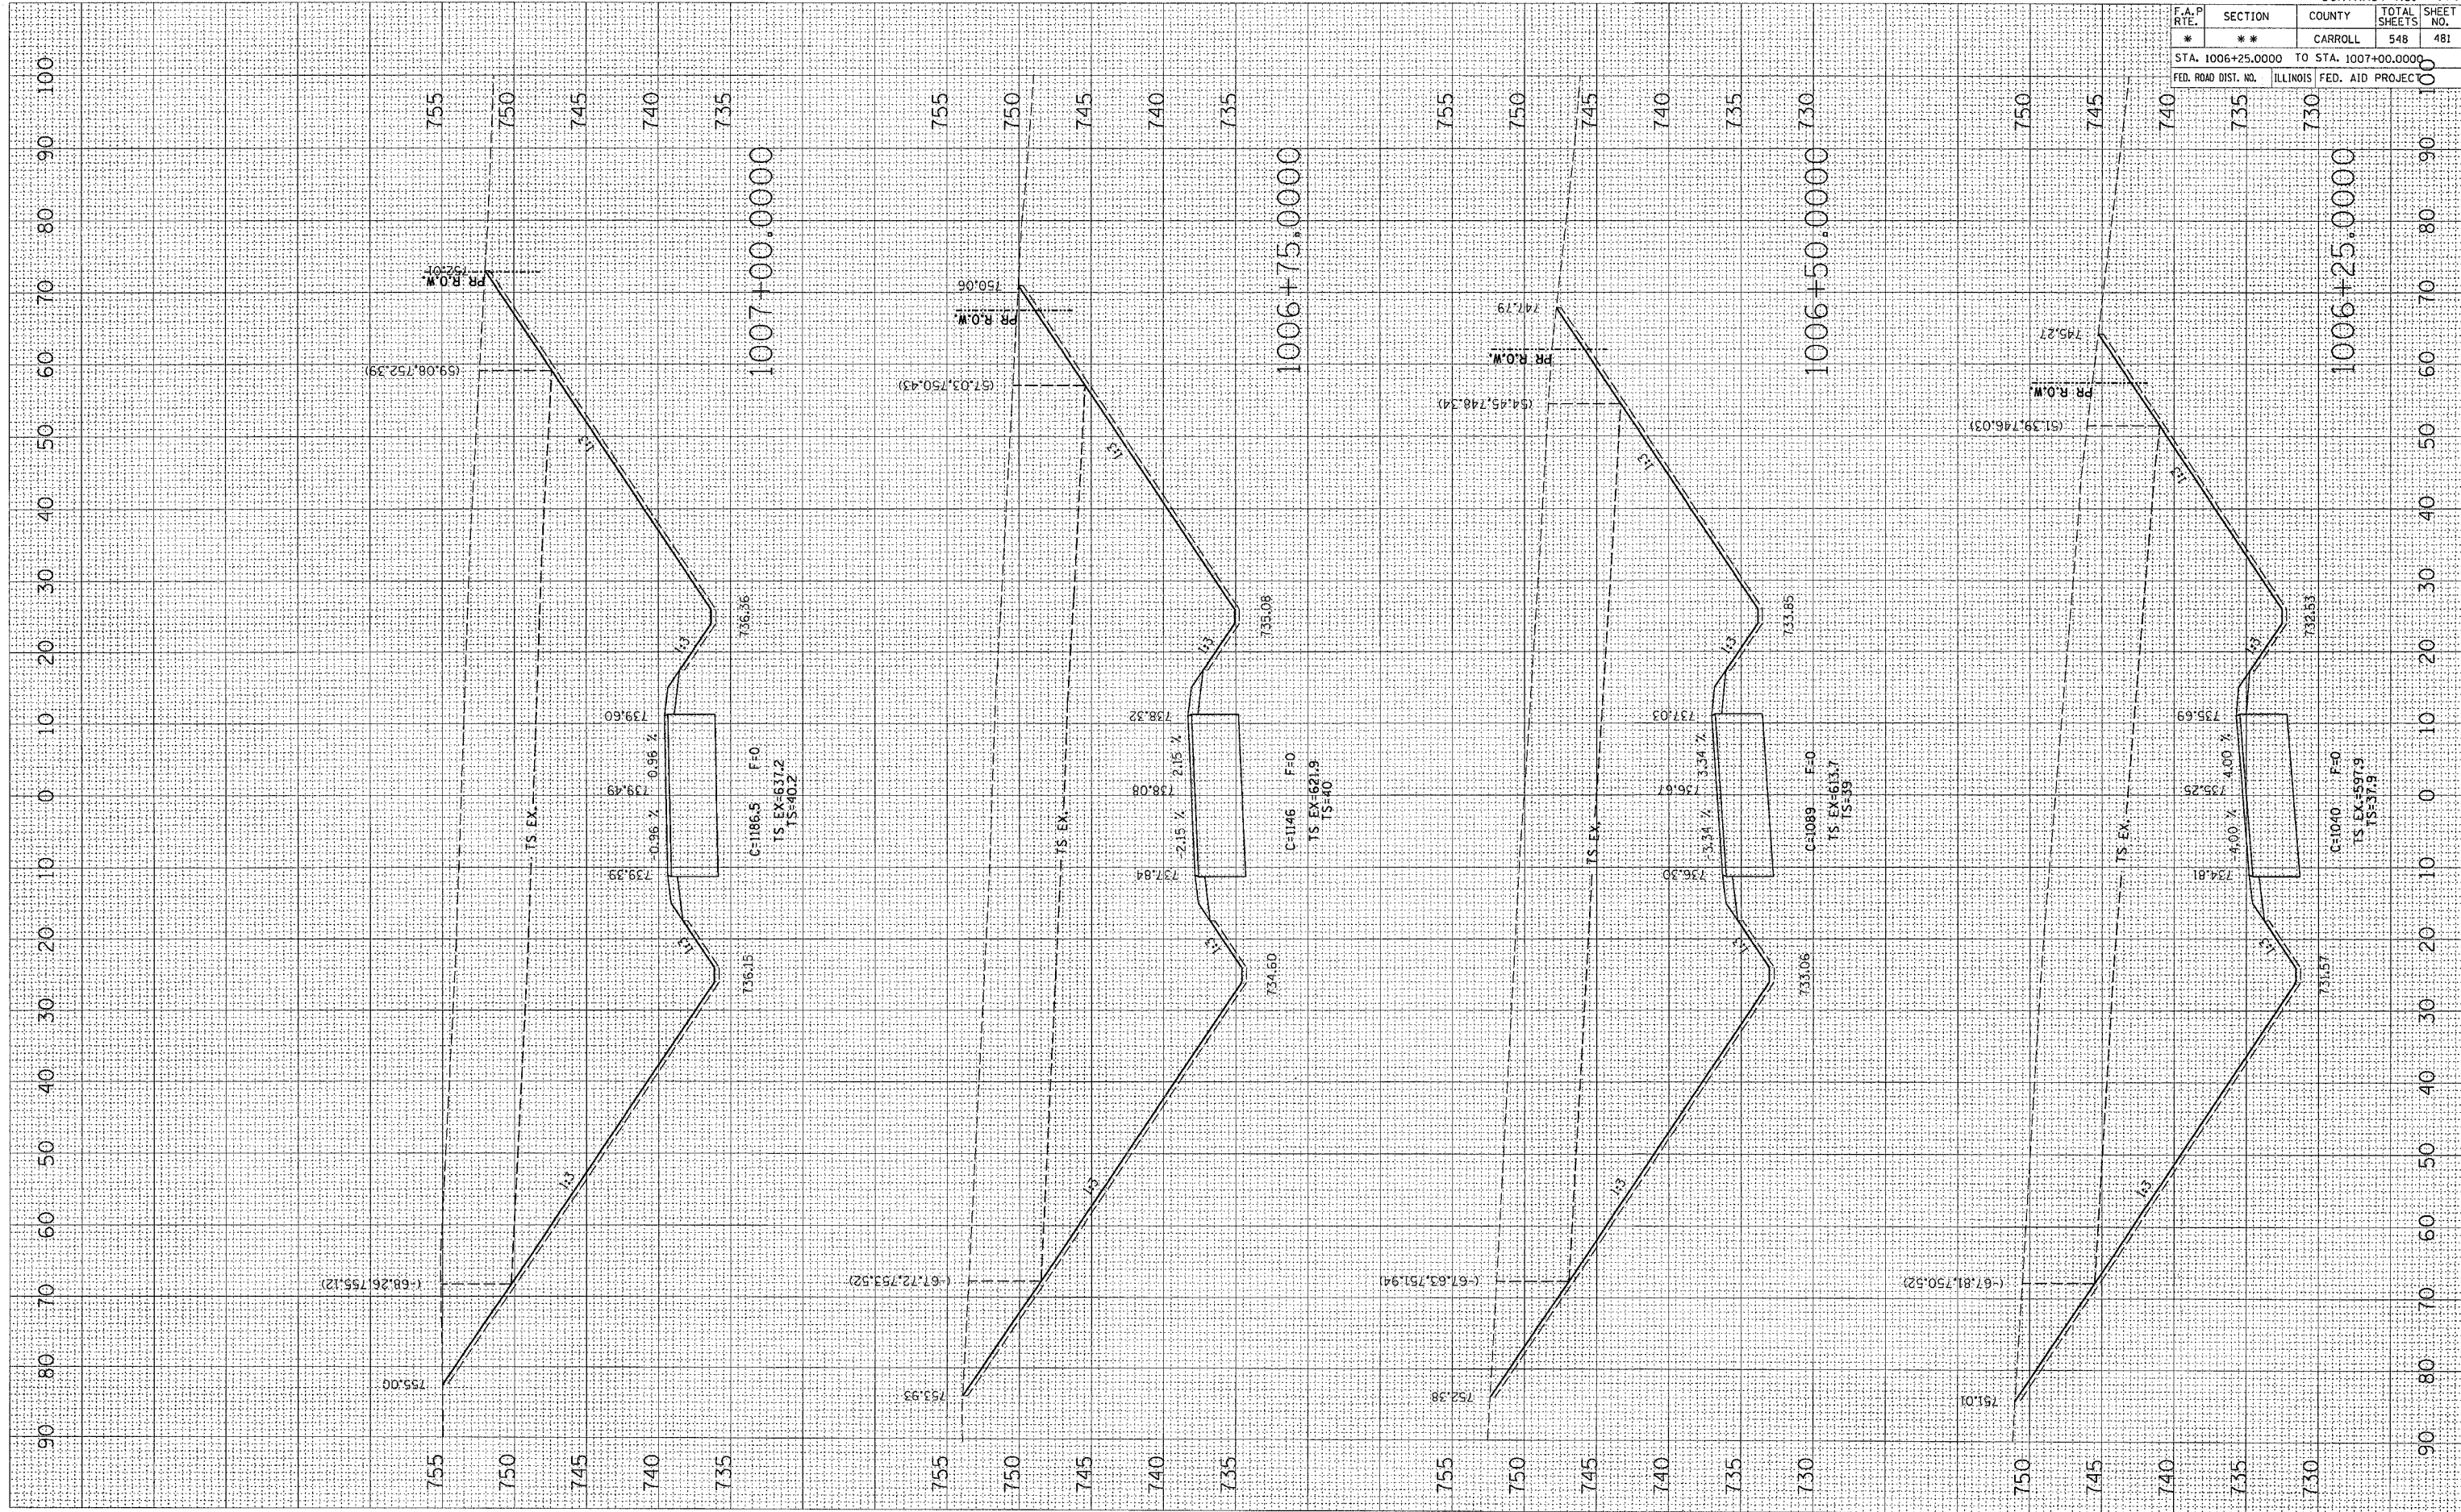

* ROUTE 17 (US 52 / IL 64)			
** (1,2)RS & (3,1)RS-1		CONTRACT NO. 64560	
F.A.P. RTE.	SECTION	COUNTY	TOTAL SHEETS
*	**	CARROLL	548
STA. 1006+25.0000 TO STA. 1007+00.0000			SHEET NO. 481
FED. ROAD DIST. NO.		ILLINOIS FED. AID PROJECT	

QUARRY RD.