


PLOT DATE = Fri Mar 23 09:35:57 2007
 FILE NAME = C:\projects\p207488\087488\sheet\1488e.dwg
 PLOT SCALE = 10.0000 / IN.
 USER NAME = gschmidt

ORIGINAL SURVEY PLATED AREAS CHECKED

FINAL SURVEY NOTE BOOK NO. REWORKED PLATED AREAS CHECKED

BY DATE

BY DATE

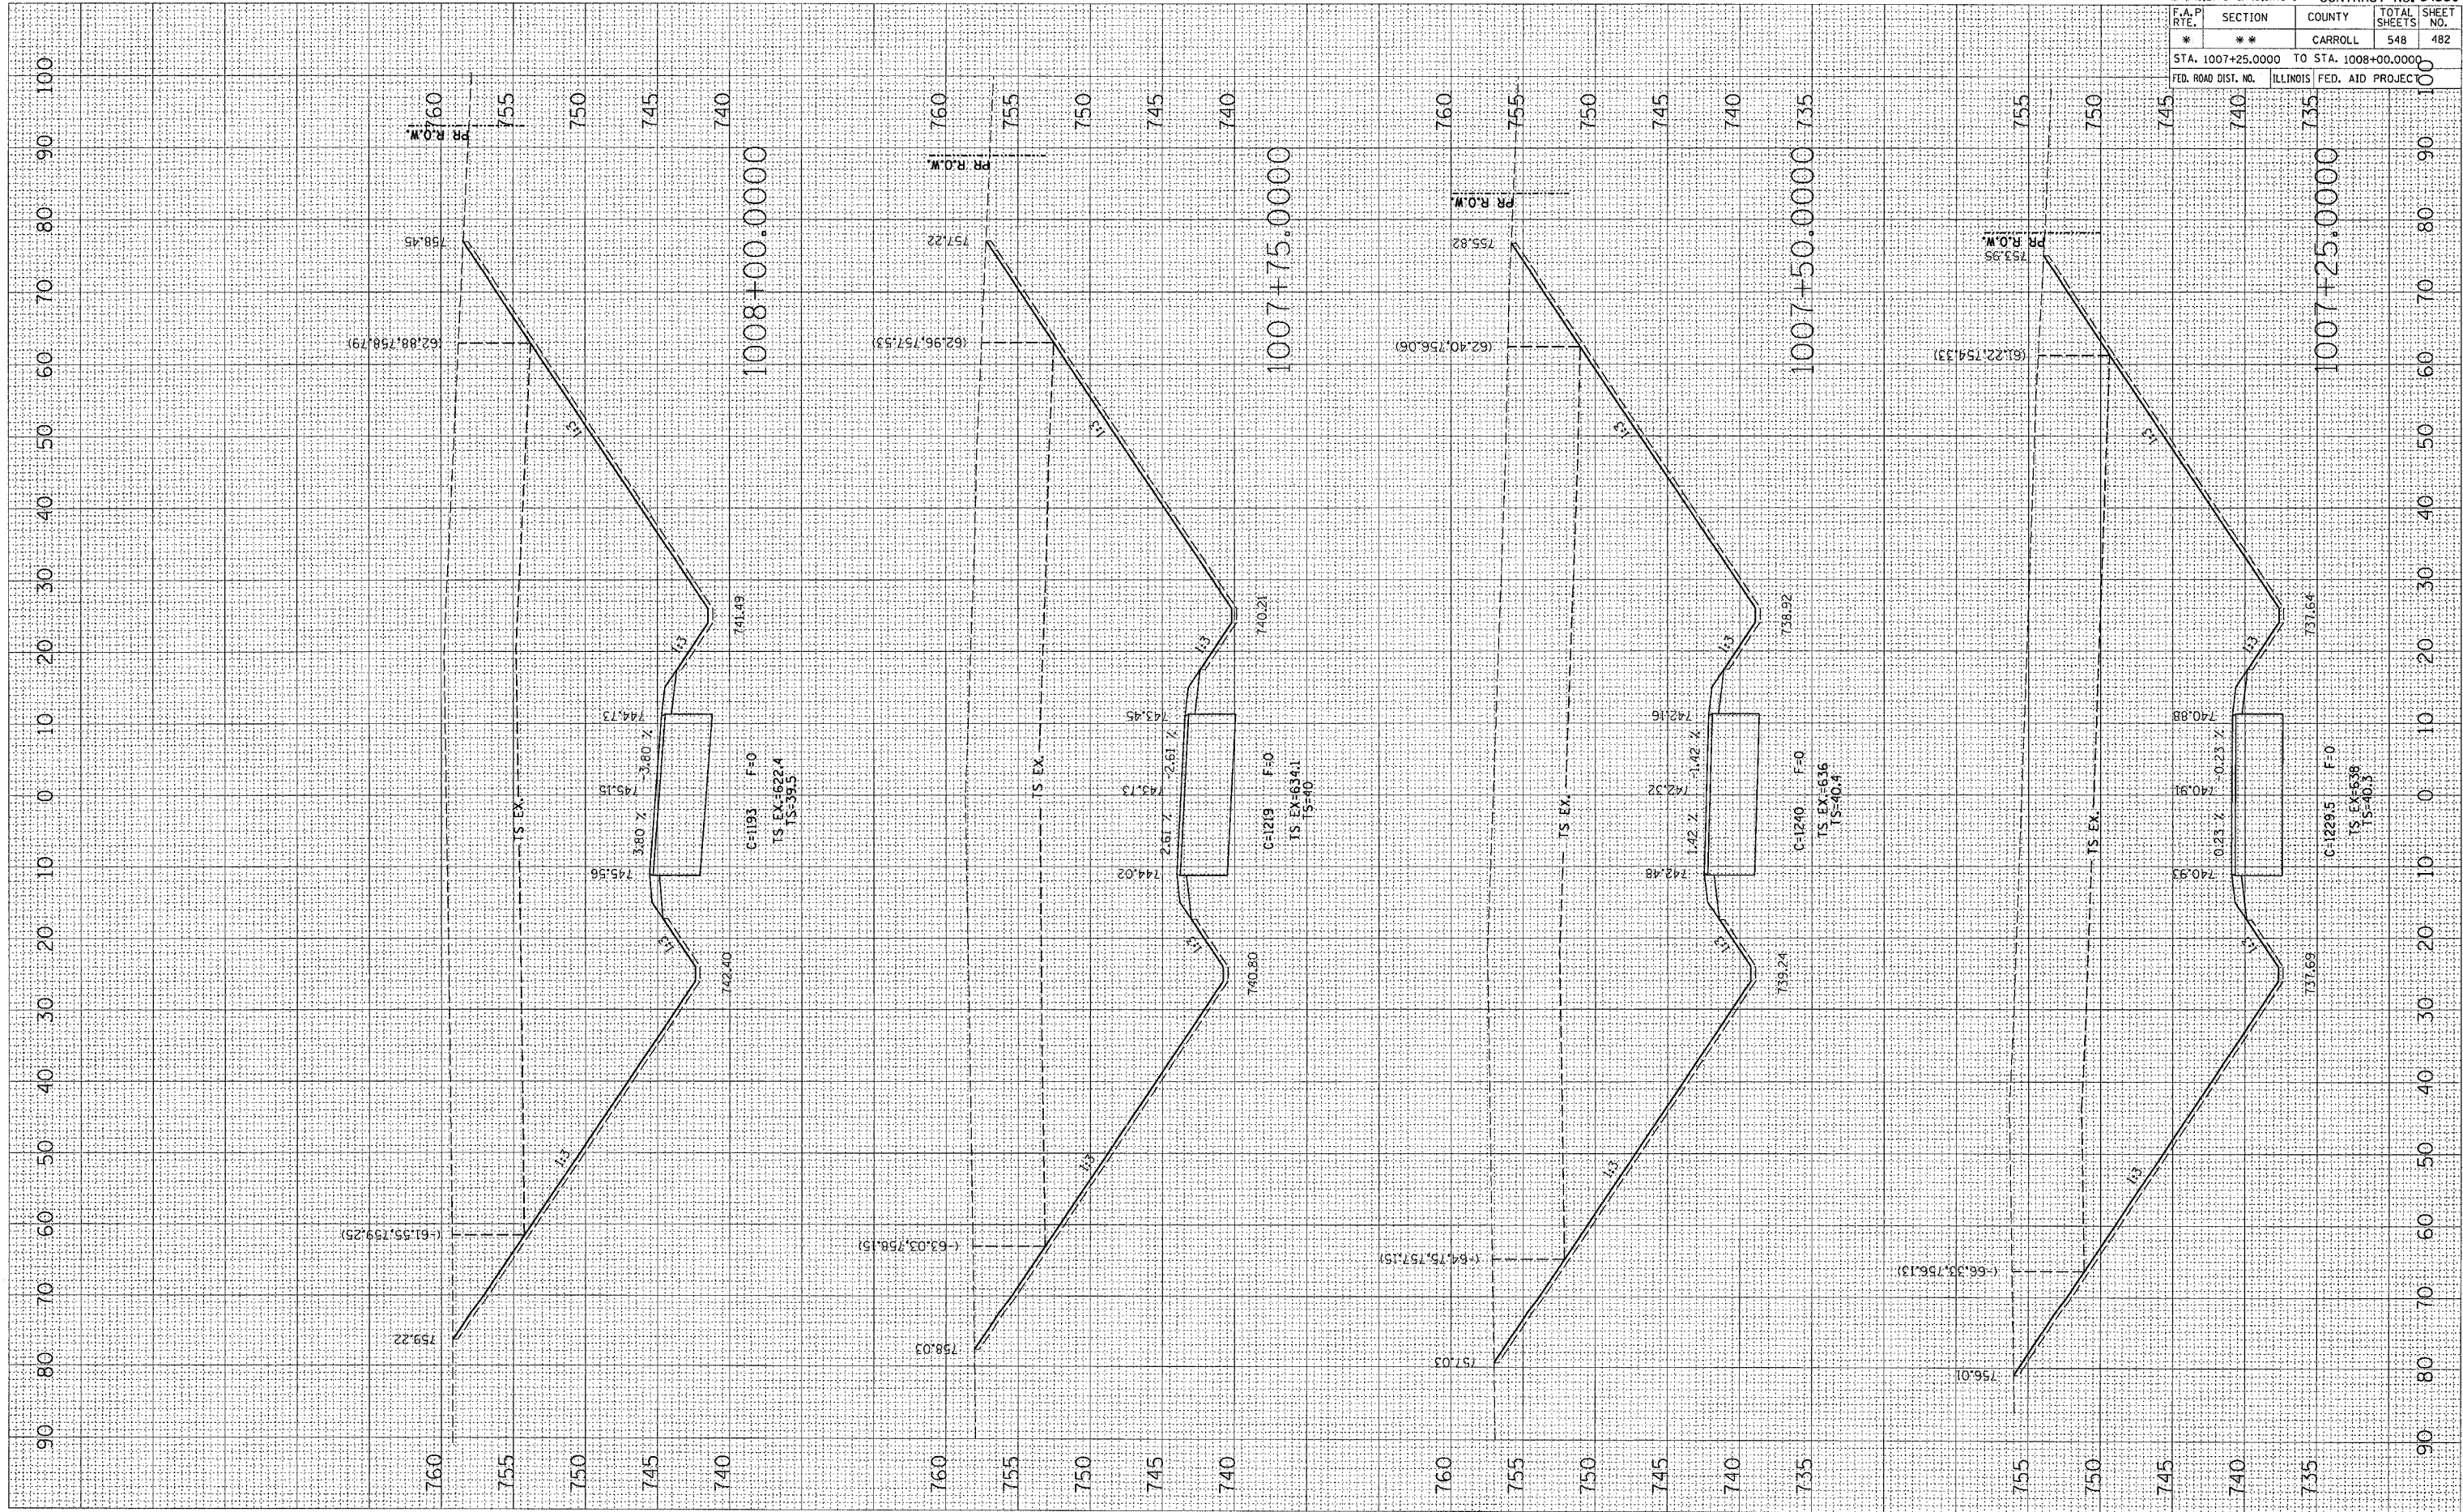

* ROUTE 17 (US 52 / IL 64)
 ** (1,2)RS & (3,1)RS-1 CONTRACT NO. 64560

F.A.P. RTE.	SECTION	COUNTY	TOTAL SHEETS	SHEET NO.
*	**	CARROLL	548	482

STA. 1007+25.0000 TO STA. 1008+00.0000
 FED. ROAD DIST. NO. ILLINOIS FED. AID PROJECT NO.

QUARRY RD.