


PLOT DATE = Fri, Mar 23 09:36:19 2007
 FILE NAME = C:\projects\207489\207489.dwg
 PLOT SCALE = 1/8" = 1' IN.
 USER NAME = gshammond

ORIGINAL SURVEY BOOK NO. _____
 SURVEYED SURVEY TEMPLATE AREAS CHECKED _____
 BY _____ DATE _____

FINAL SURVEY NOTE BOOK NO. _____
 SURVEYED SURVEY TEMPLATE AREAS CHECKED _____
 BY _____ DATE _____

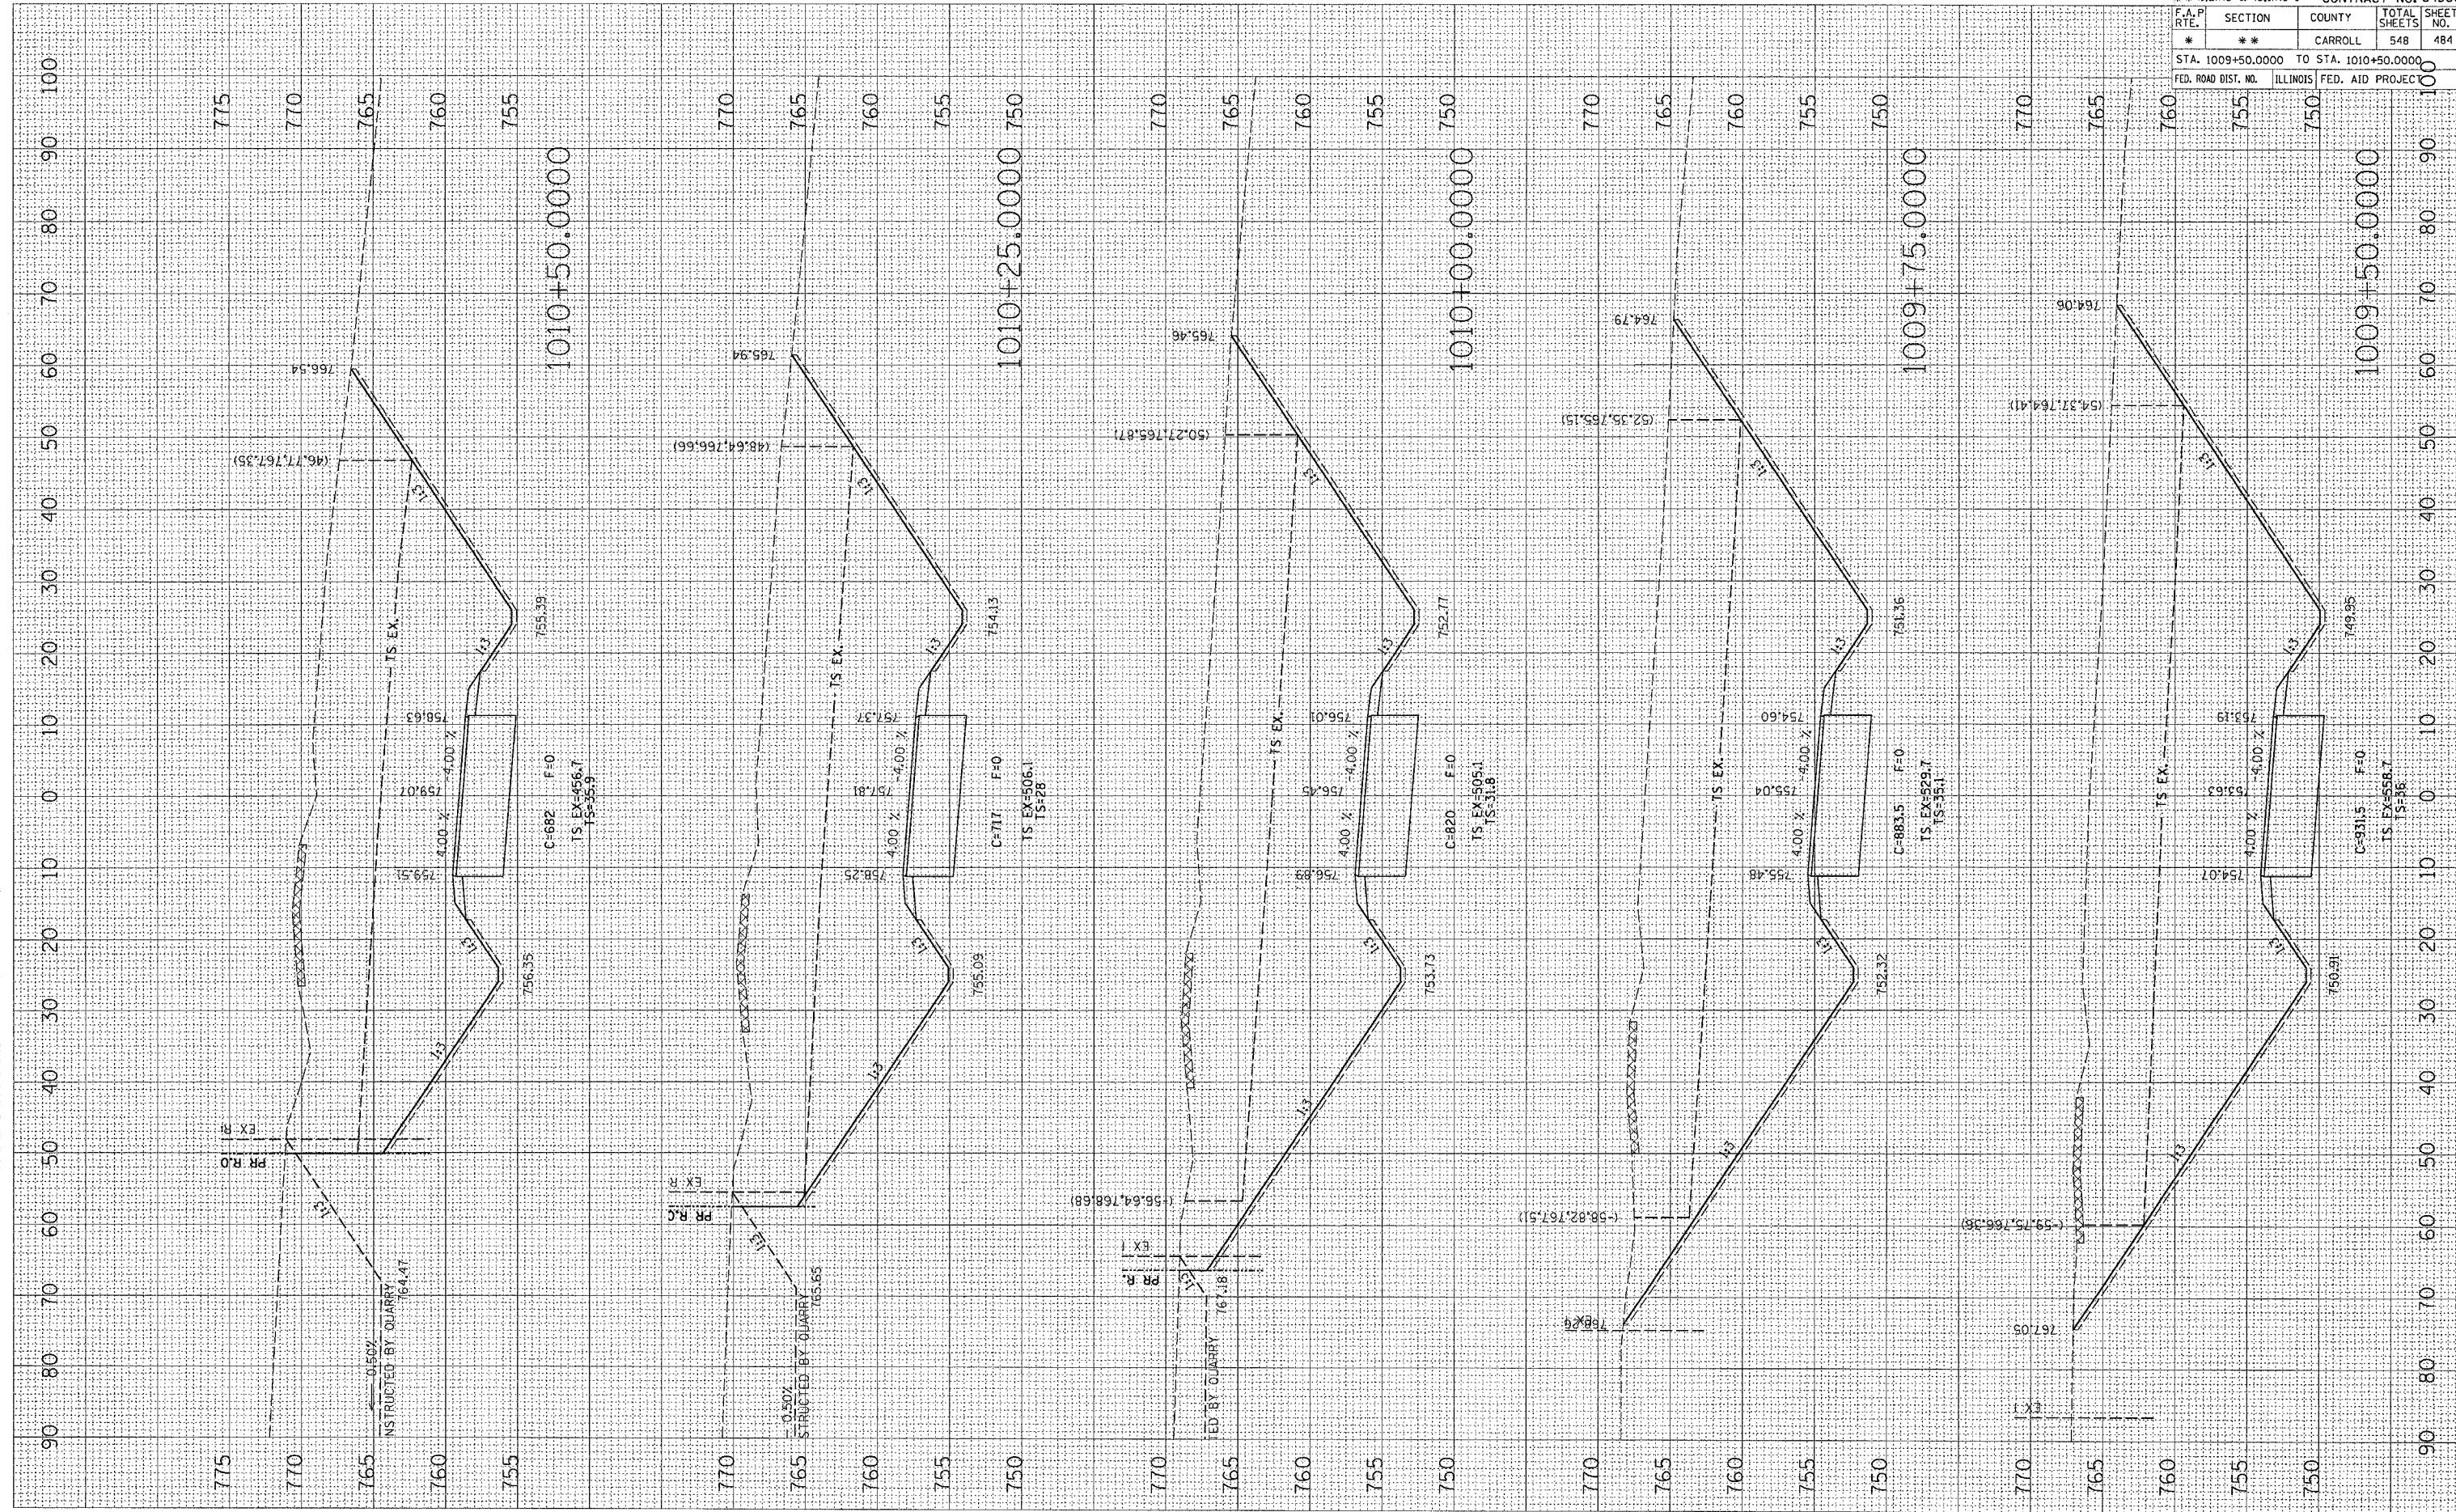

* ROUTE 17 (US 52 / IL 64)
 ** (1,2)RS & (3,1)RS-1

F.A.P. RTE.	SECTION	COUNTY	TOTAL SHEETS	SHEET NO.
*	**	CARROLL	548	484

STA. 1009+50.0000 TO STA. 1010+50.0000
 FED. ROAD DIST. NO. ILLINOIS FED. AID PROJECT

QUARRY RD.