


PLOT DATE = Fri Mar 23 09:36:31 2007
 FILE NAME = C:\projects\207488\207488.dwg
 PLOT SCALE = 10.0000 / 1 IN.
 USER NAME = c:\users\...

ORIGINAL SURVEY PLOTTED TEMPLATE AREAS CHECKED

FINAL SURVEY PLOTTED TEMPLATE AREAS CHECKED

BY: _____ DATE: _____

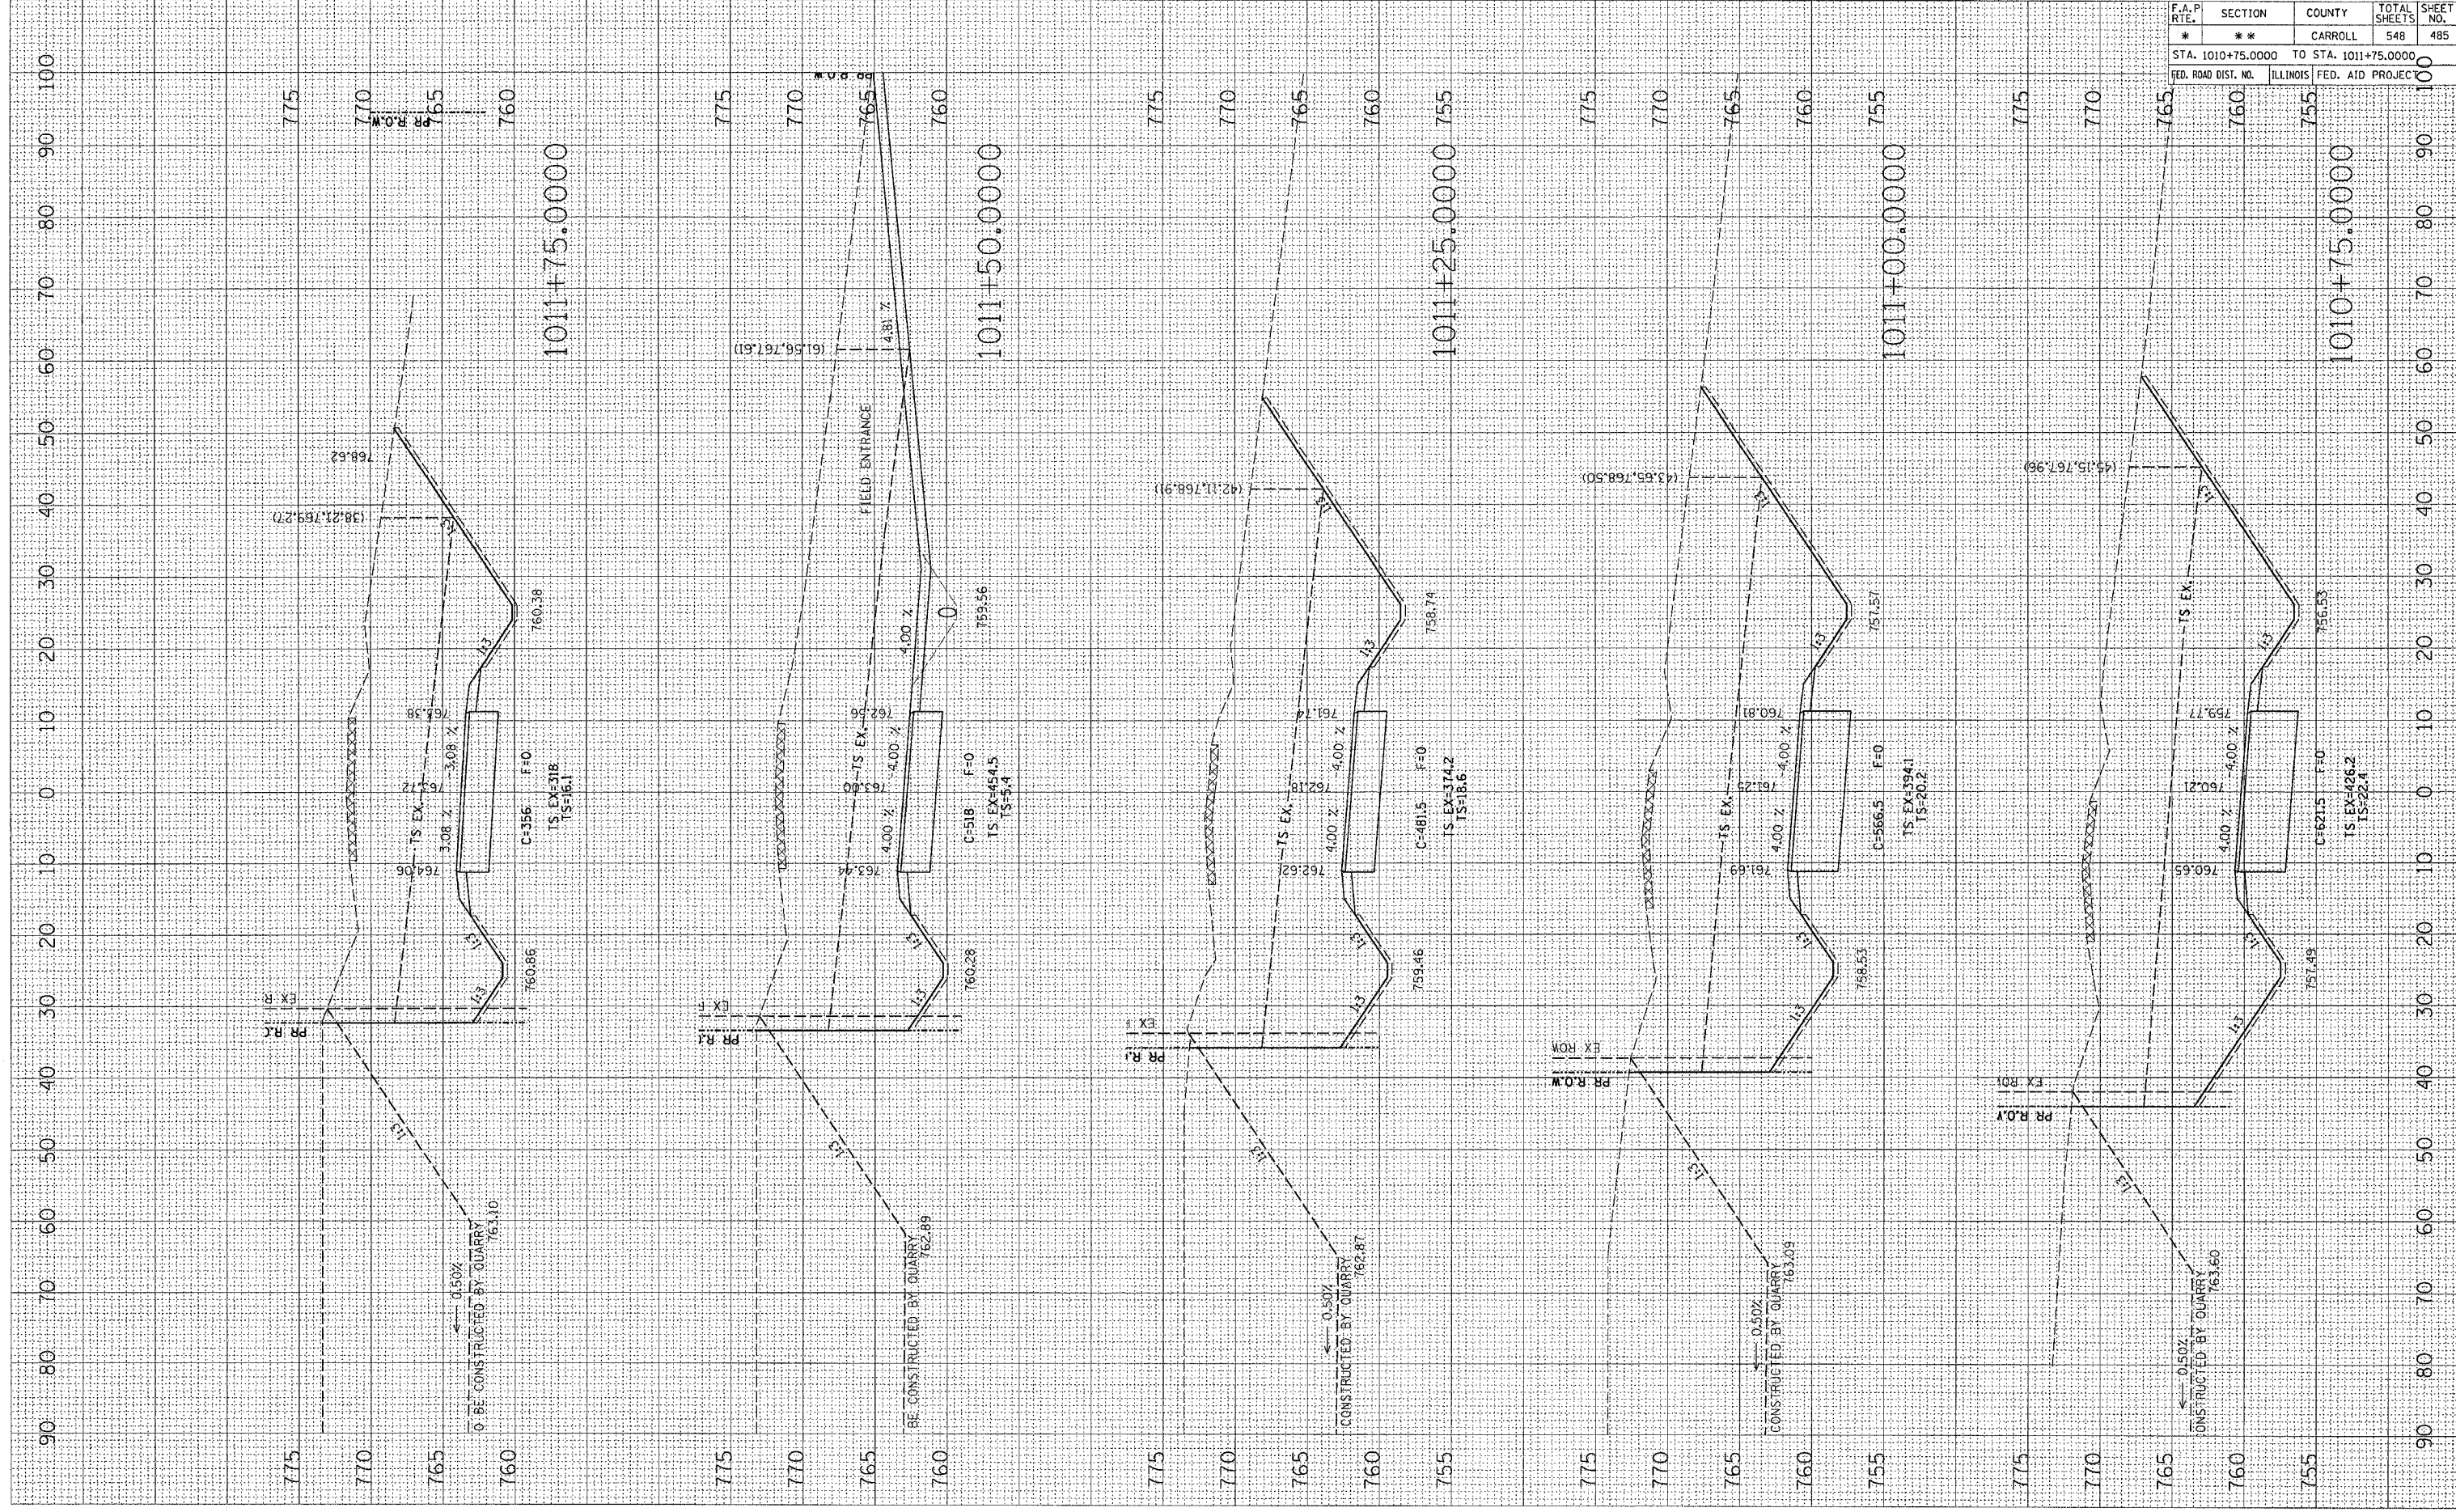

* ROUTE 17 (US 52 / IL 64)
 ** (1,2)RS & (3,1)RS-1 CONTRACT NO. 64560

F.A.P. RTE.	SECTION	COUNTY	TOTAL SHEETS	SHEET NO.
*	**	CARROLL	548	485

STA. 1010+75.0000 TO STA. 1011+75.0000
 FED. ROAD DIST. NO. ILLINOIS FED. AID PROJEC

QUARRY RD.