


PLOT DATE = Fri, Mar 23 09:36:44 2007  
 FILE NAME = C:\pvs\jct\sta\10127480\10127480.dwg  
 PLOT SCALE = 10.0000' / 1" / In.  
 USER NAME = c:\admin

ORIGINAL SURVEY PLOTTED AREAS CHECKED  
 SURVEY PLOTTED AREAS CHECKED  
 TEMPLATE AREAS CHECKED  
 BOOK AREAS CHECKED

FINAL SURVEY PLOTTED AREAS CHECKED  
 NOTE BOOK AREAS CHECKED  
 NO. AREAS CHECKED

BY: \_\_\_\_\_ DATE: \_\_\_\_\_

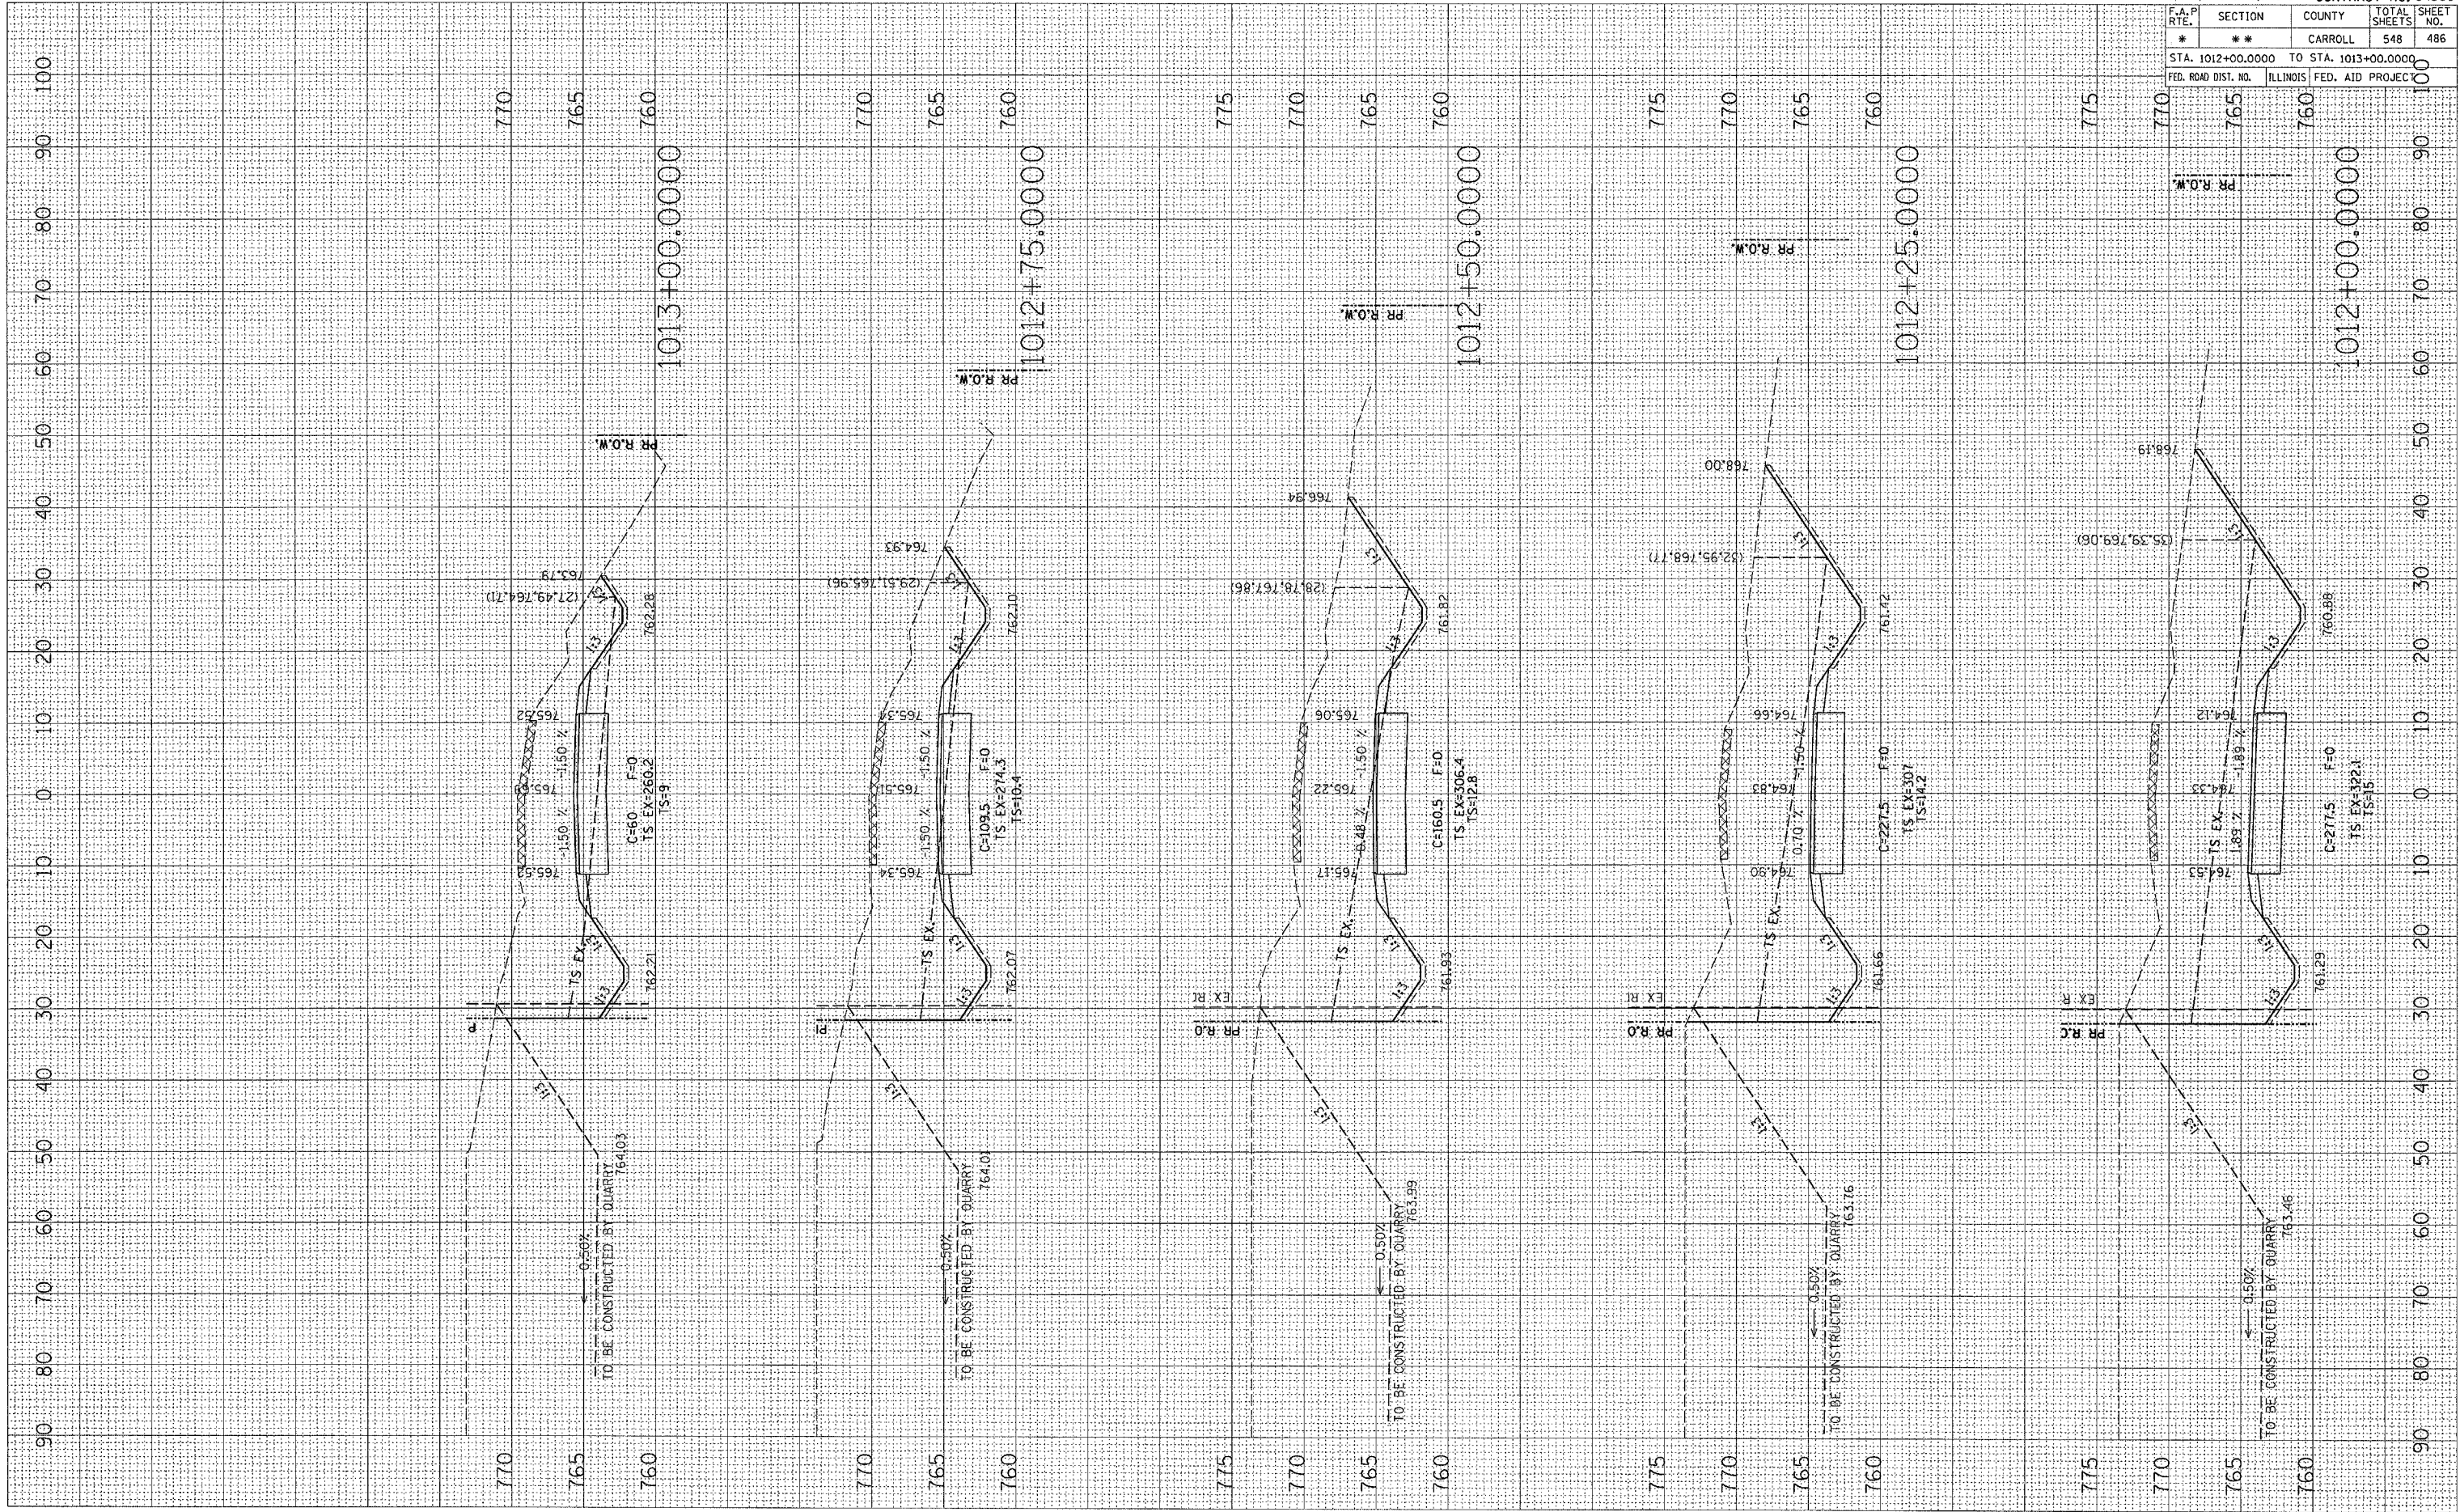

\* ROUTE 17 (US 52 / IL 64)  
 \*\* (1,2)RS & (3,1)RS-1 CONTRACT NO. 64560

F.A.P. RTE.	SECTION	COUNTY	TOTAL SHEETS	SHEET NO.
*	*	CARROLL	548	486

STA. 1012+00.0000 TO STA. 1013+00.0000  
 FED. ROAD DIST. NO. ILLINOIS FED. AID PROJECT

QUARRY RD.