


PLOT DATE = Fri Mar 23 09:53:54 2007  
 FILE NAME = C:\pvc\pvc\p27480\1480\msh\3\2020207 / IN.  
 USER NAME = cshannon

ORIGINAL SURVEY PLOTTED TEMPLATE AREAS CHECKED

FINAL SURVEY PLOTTED TEMPLATE AREAS CHECKED

BY \_\_\_\_\_ DATE \_\_\_\_\_

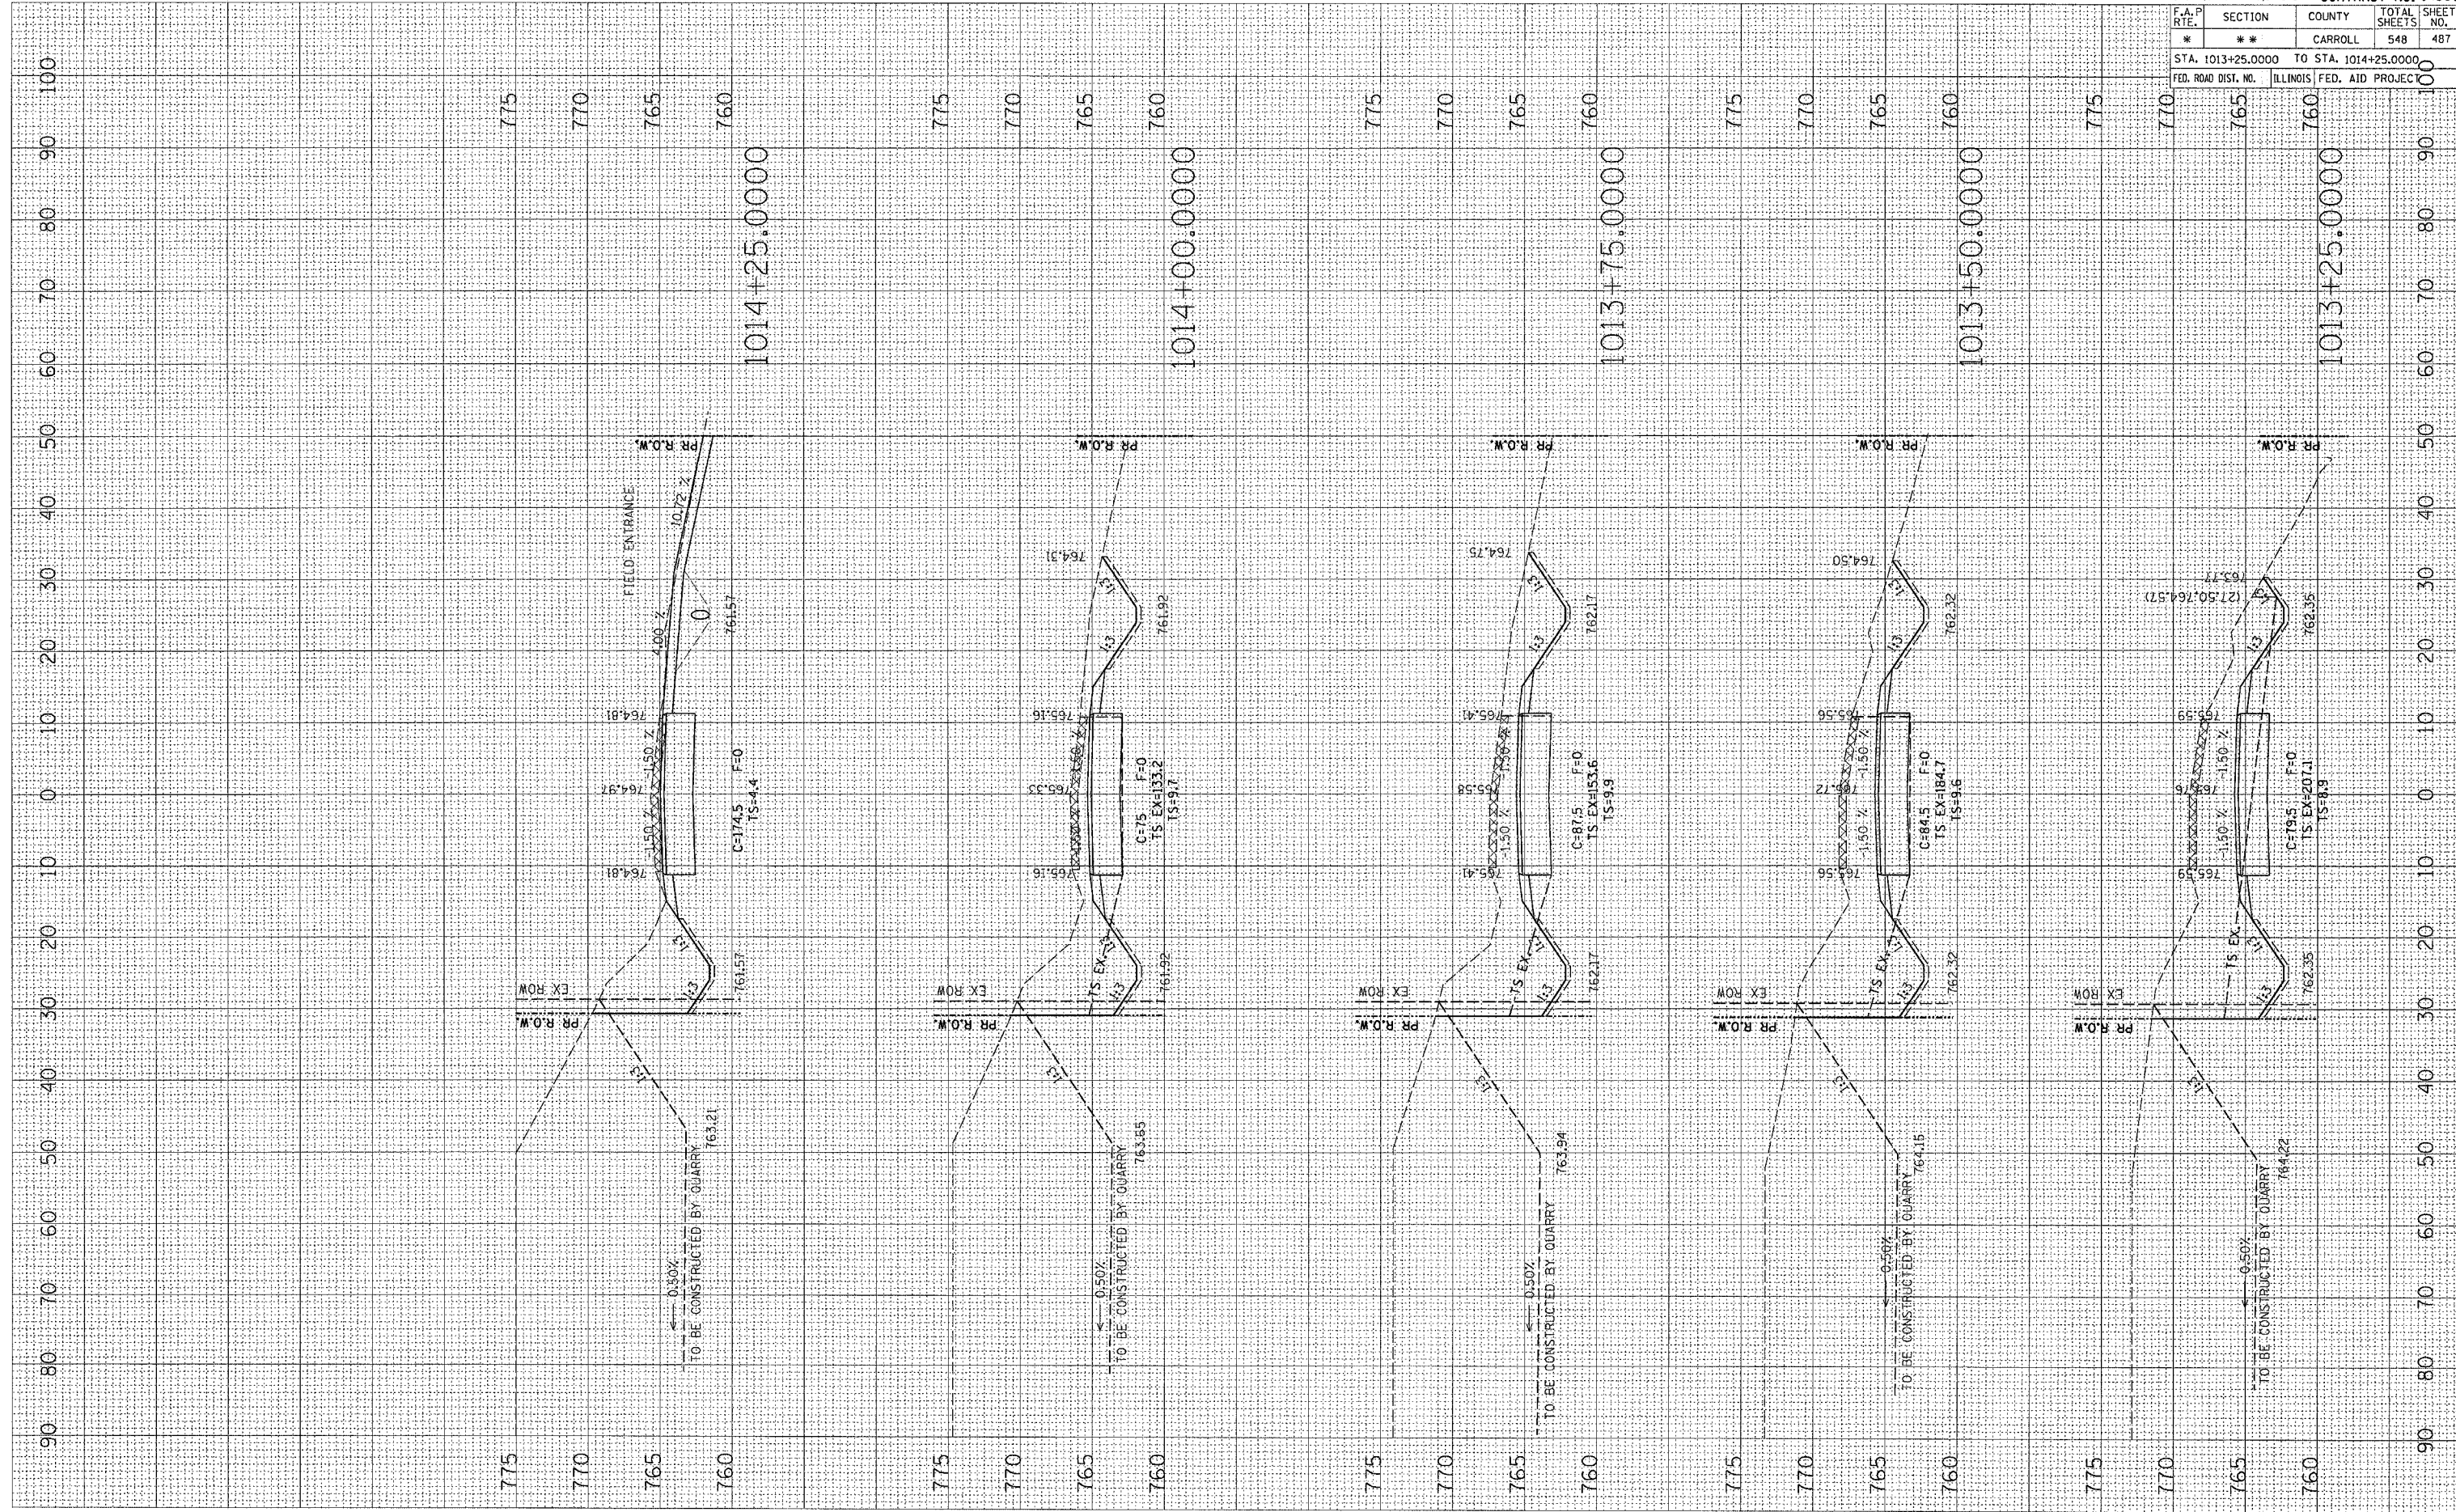

\* ROUTE 17 (US 52 / IL 64)  
 \*\* (1,2)RS & (3,1)RS-1 CONTRACT NO. 64560

F.A.P. RTE.	SECTION	COUNTY	TOTAL SHEETS	SHEET NO.
*	**	CARROLL	548	487

STA. 1013+25.0000 TO STA. 1014+25.0000  
 FED. ROAD DIST. NO. ILLINOIS FED. AID PROJECT

QUARRY RD.