


PLOT DATE: Fri Nov 23 09:53:26 2007
 PLOT SCALE: 1/8" = 10.000'
 USER NAME: c:\admin\br

ORIGINAL SURVEY PLOTTED
 SURVEY PLOTTED
 NOTE BOOK NO.
 BY: DATE

FINAL SURVEY PLOTTED
 SURVEY PLOTTED
 NOTE BOOK NO.
 BY: DATE

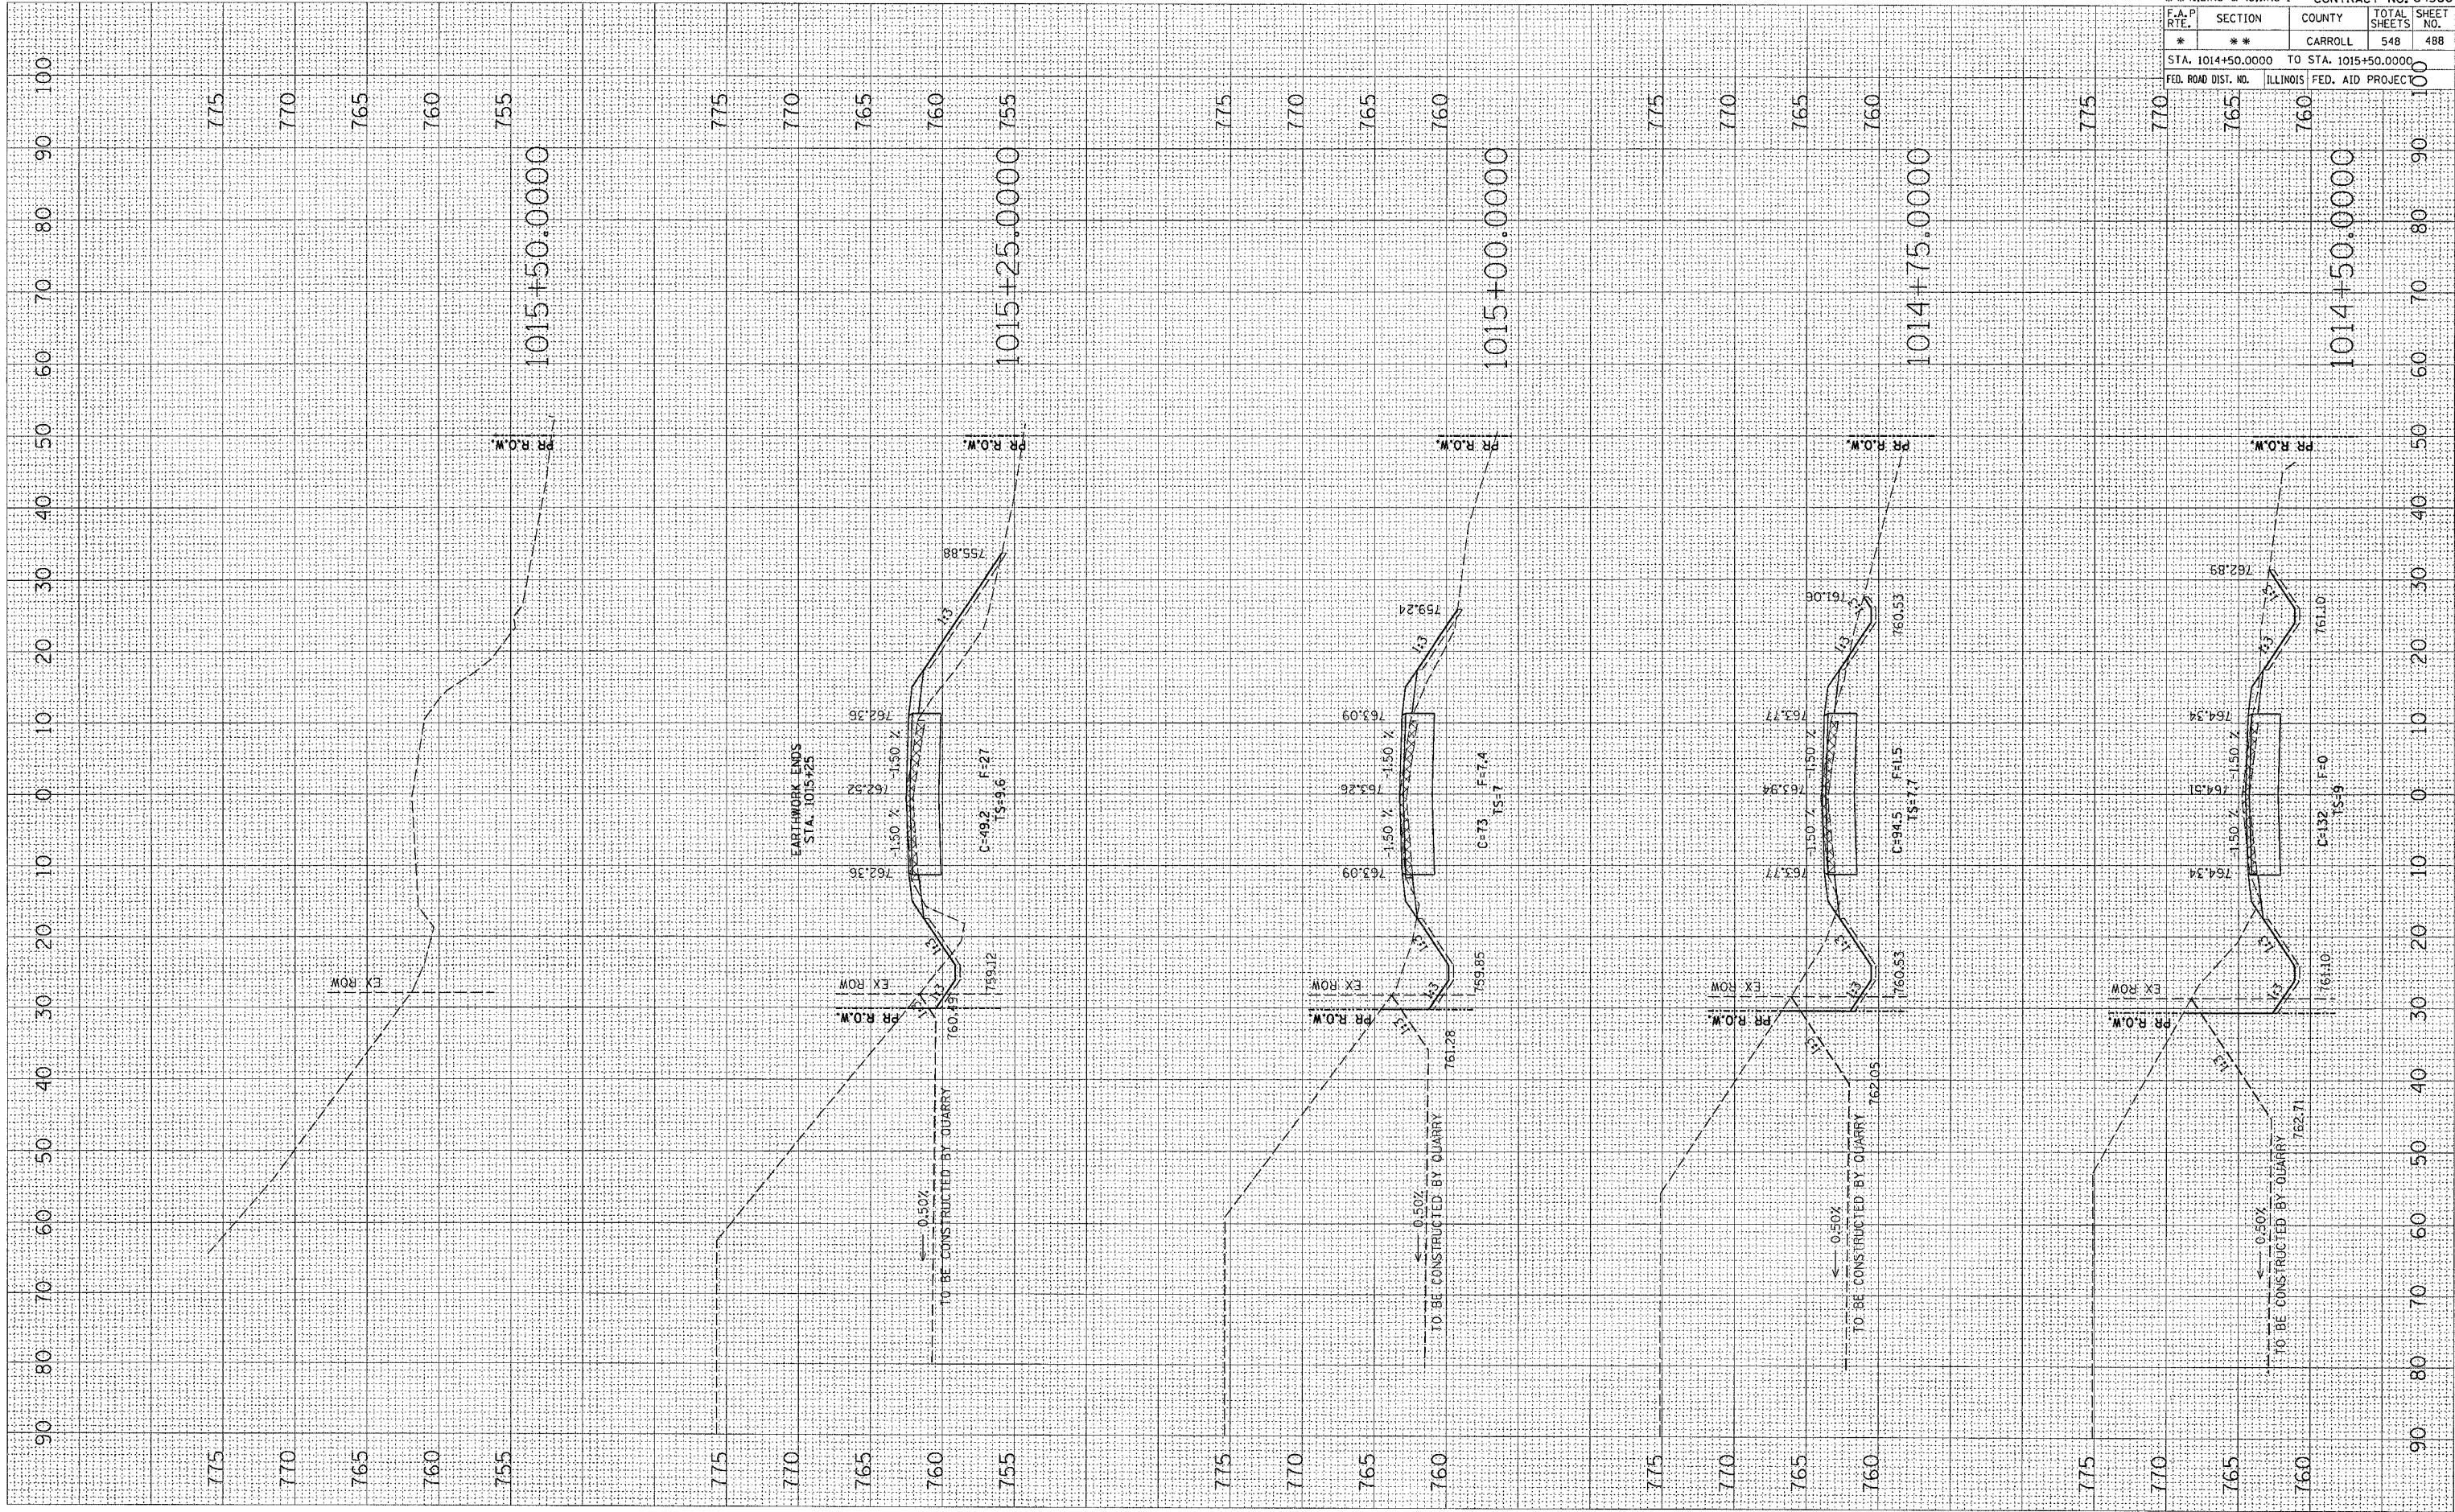

* ROUTE 17 (US 52 / IL 64)			
** (1,2)RS & (3,1)RS-1 CONTRACT NO. 64560			
F.A.P. RTE.	SECTION	COUNTY	TOTAL SHEET NO.
*	**	CARROLL	548 488
STA. 1014+50.0000 TO STA. 1015+50.0000			
FED. ROAD DIST. NO. ILLINOIS FED. AID PROJECT		100	

QUARRY RD.