

* ROUTE 17 (US 52 / IL 64)
 ** 1,2 IRS & (3,1) RS-1 CONTRACT NO. 64560


F.A.P. RTE.	SECTION	COUNTY	TOTAL SHEETS	SHEET NO.
*	**	CARROLL	548	489

STA. 36+25.00 TO STA. 36+25.00
 FED. ROAD DIST. NO. ILLINOIS FED. AID PROJECT

FINAL SURVEY	SURVEYED	DATE
NOTE BOOK	PLOTTED	DATE
NO.	AREAS	CHECKED

ORIGINAL SURVEY	SURVEYED	DATE
NOTE BOOK	PLOTTED	DATE
NO.	AREAS	CHECKED

PLOT DATE = Thu Mar 25 16:37:59 2007
 FILE NAME = C:\pds\mst\mst\207448\207448.dwg
 PLOT SCALE = 10.0000 / IN.
 USER NAME = hamank

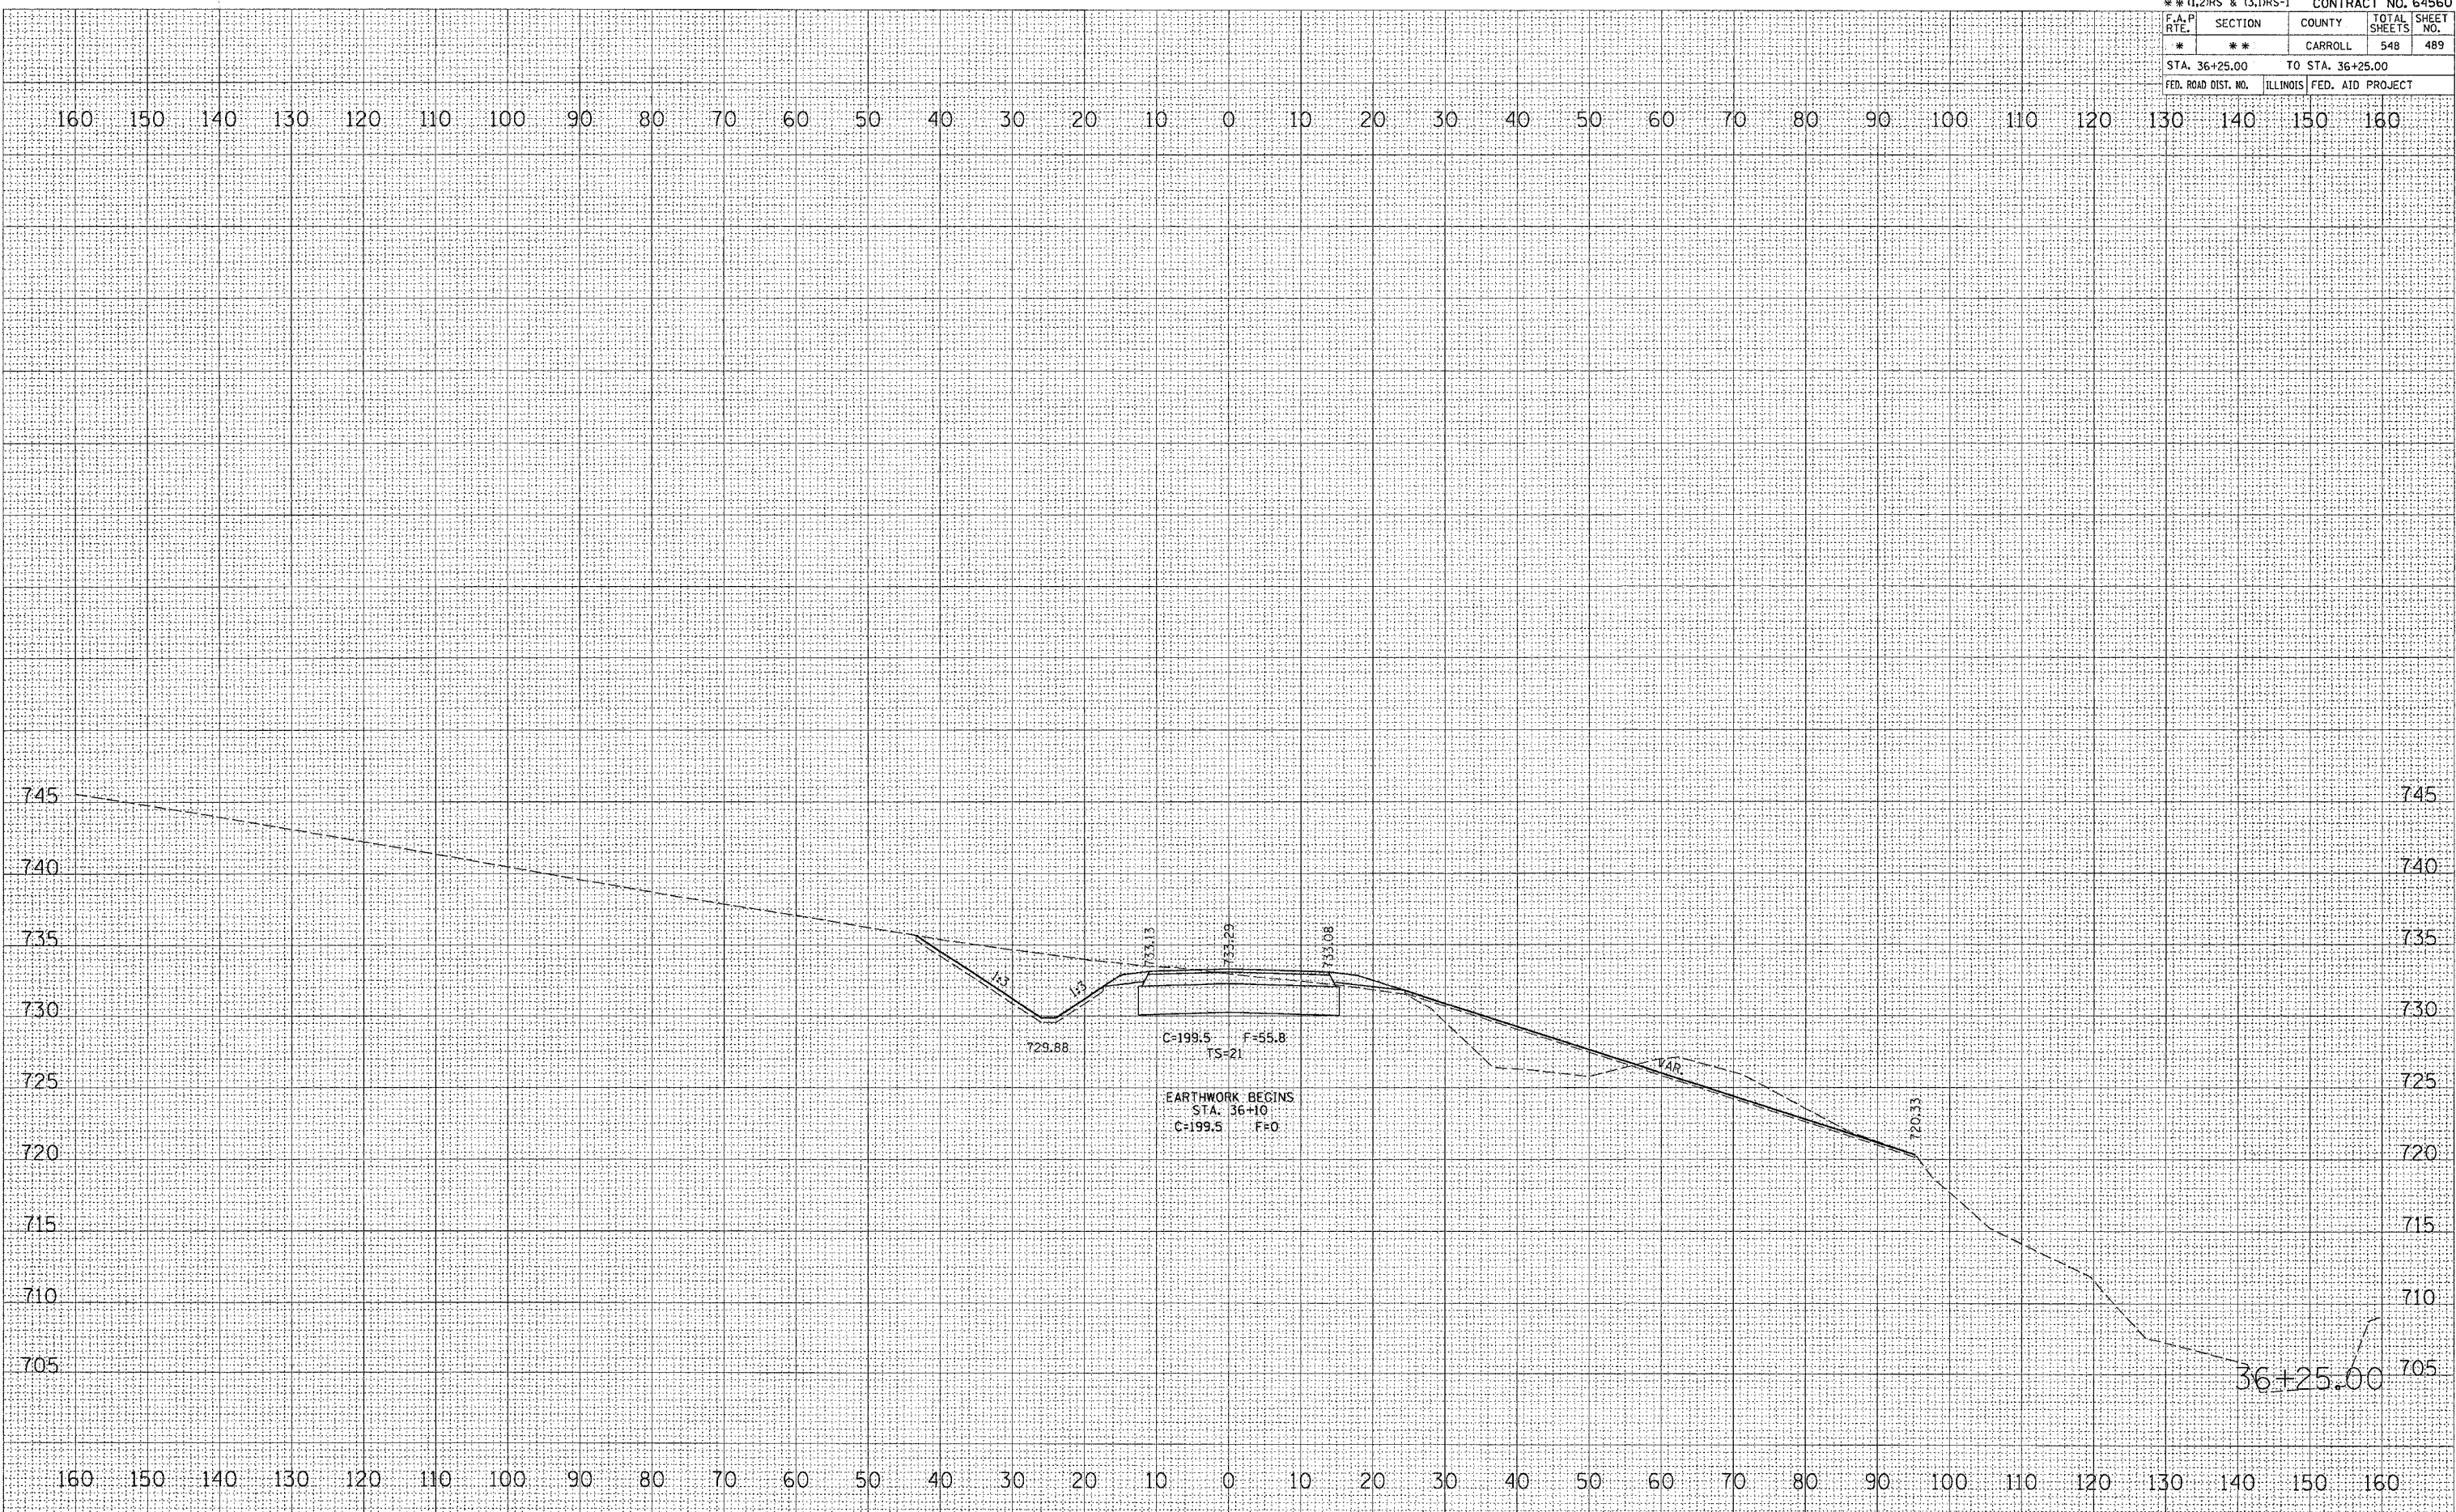

QUARRY ENTRANCE