

* ROUTE 17 (US 52 / IL 64)
 ** (1,2)RS & (3,1)RS-1 CONTRACT NO. 64560


F.A.P. RTE.	SECTION	COUNTY	TOTAL SHEETS	SHEET NO.
*	**	CARROLL	548	490

STA. 36+50.00 TO STA. 36+50.00
 FED. ROAD DIST. NO. ILLINOIS FED. AID PROJECT

DATE _____ BY _____
 SURVEYED _____
 PLOTTED _____
 NOTE BOOK _____
 AREAS CHECKED _____
 NO. _____

DATE _____ BY _____
 SURVEYED _____
 PLOTTED _____
 NOTE BOOK _____
 AREAS CHECKED _____
 NO. _____

PLOT DATE = Thu Mar 28 15:37:59 2007
 FILE NAME = C:\projects\view\p27480\107480\107480.dwg
 PLOT SCALE = 10.00000 / IN.
 USER NAME = harsanika

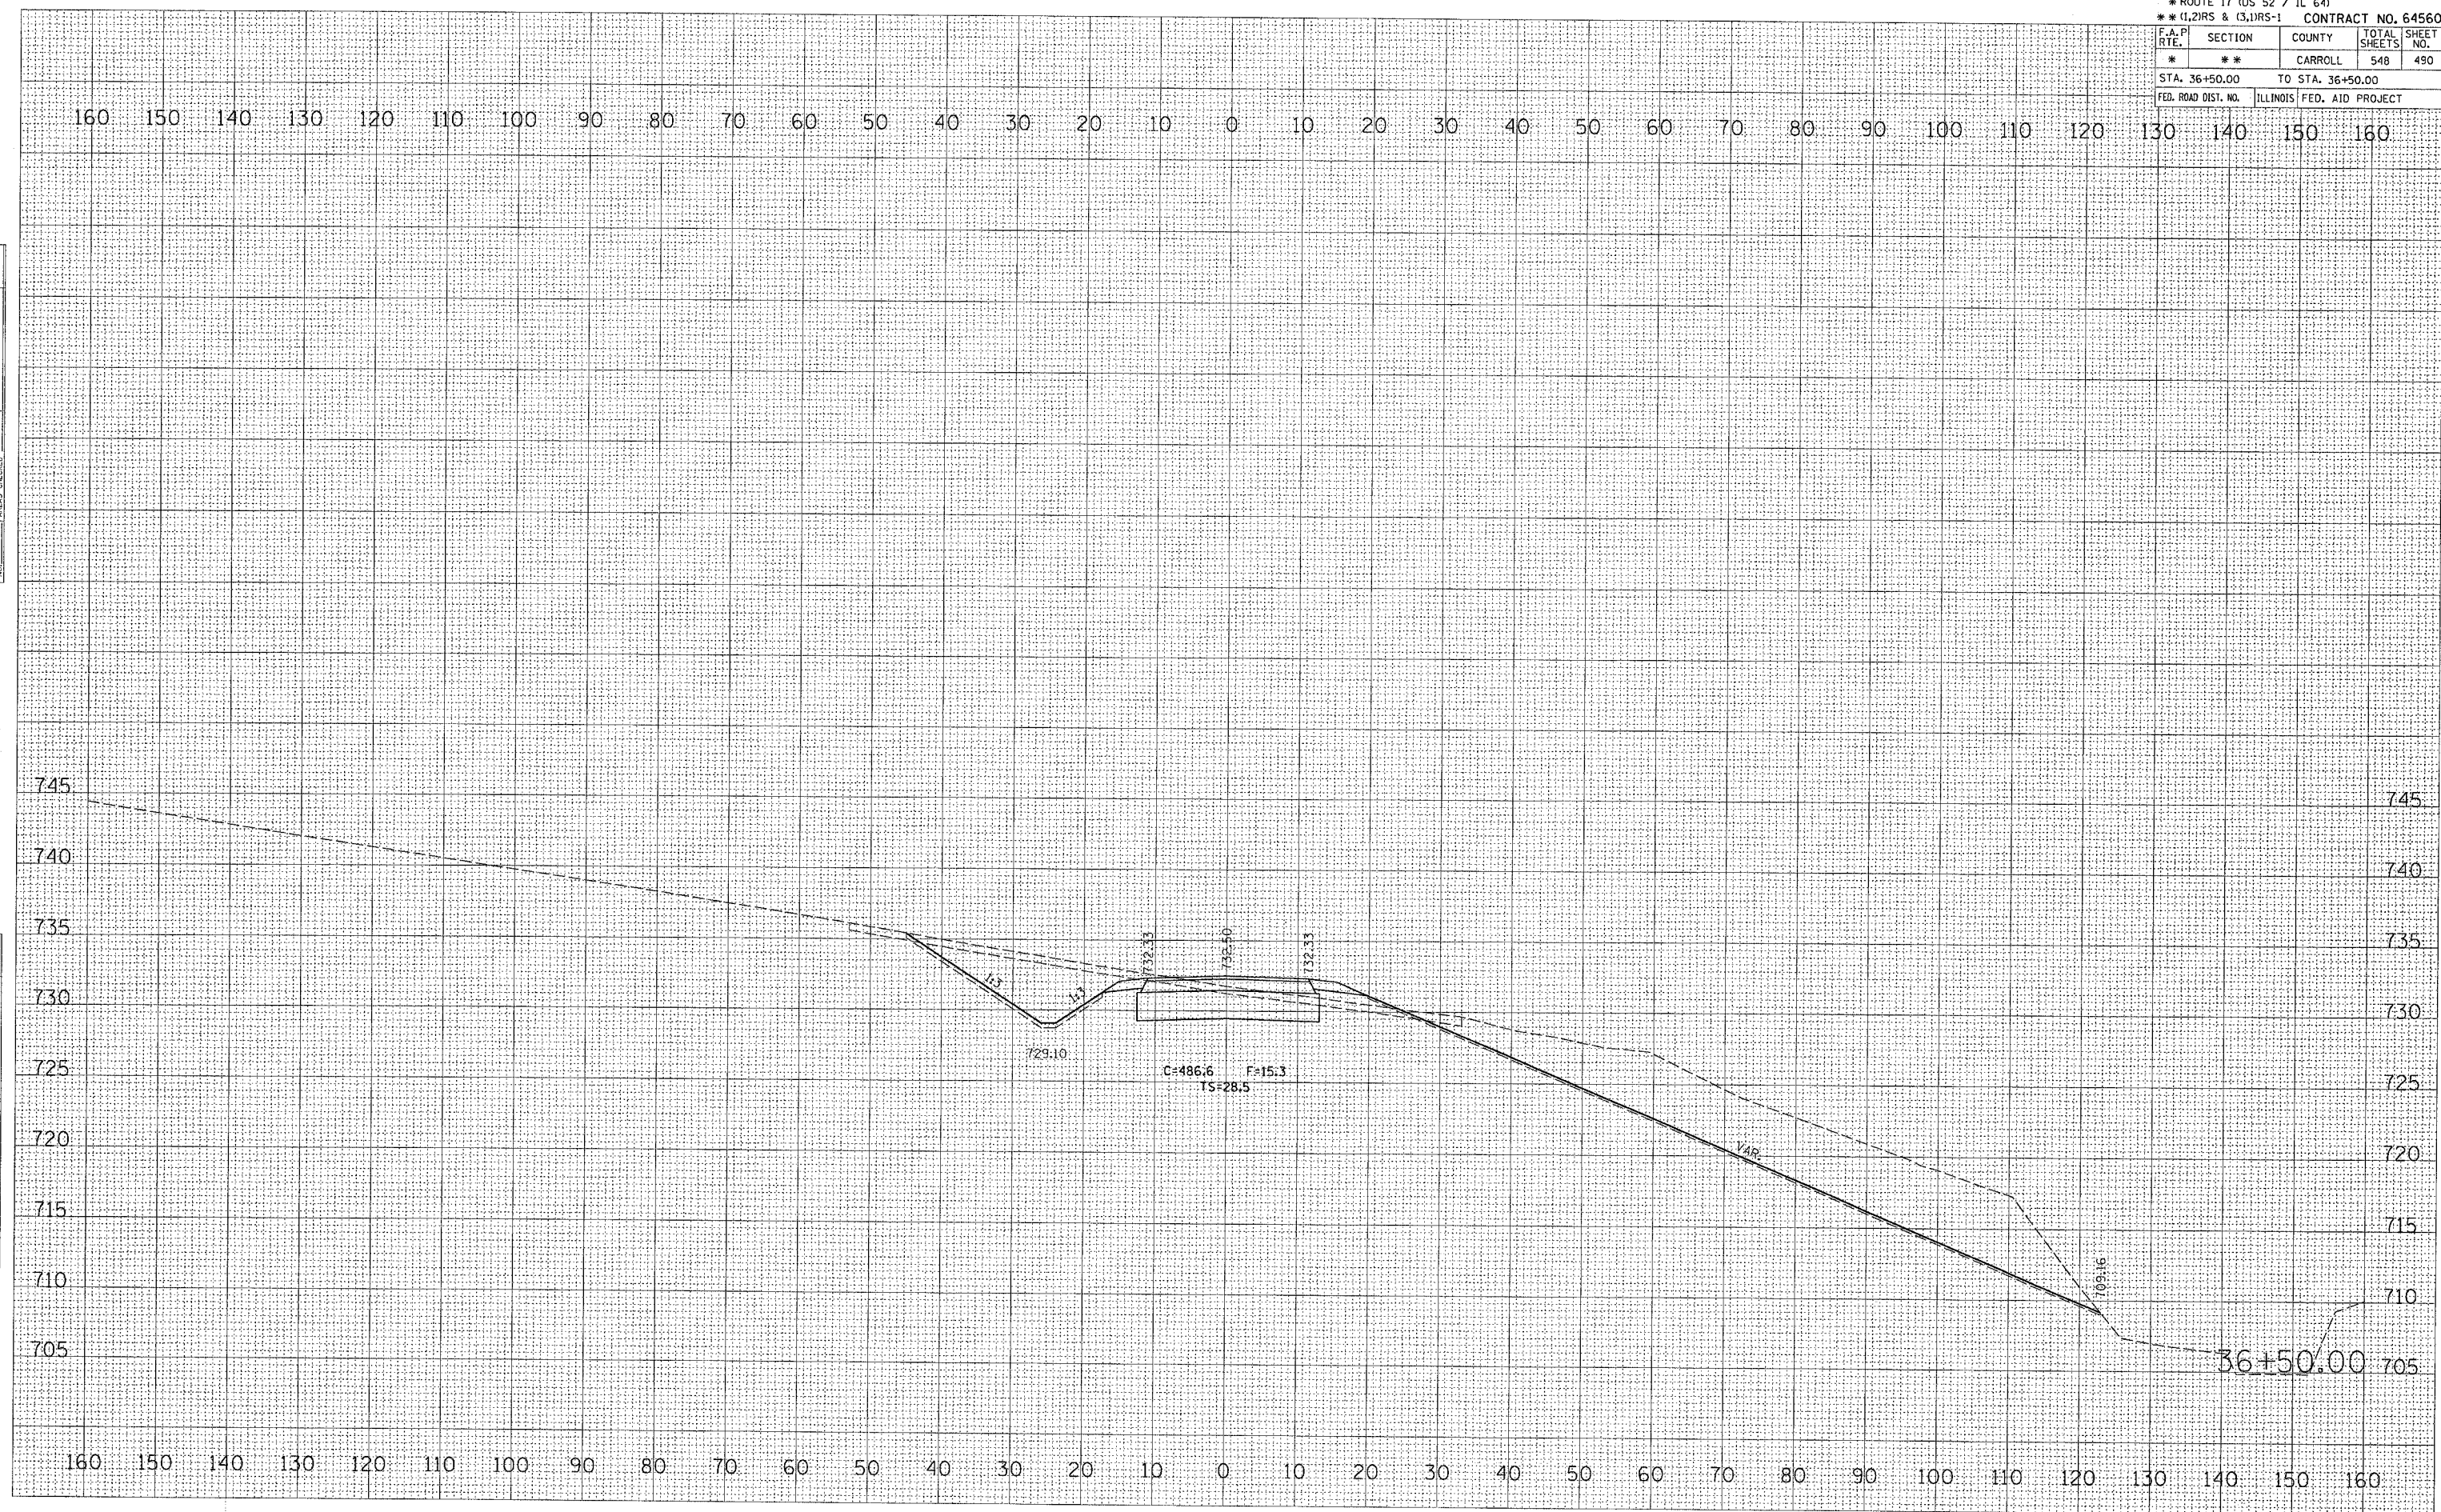

QUARRY ENTRANCE