

* ROUTE 17 (US 52 / IL 64)
 ** 1,2RS & (3,1RS-1) CONTRACT NO. 64560


F.A.P. RTE.	SECTION	COUNTY	TOTAL SHEETS	SHEET NO.
*	**	CARROLL	548	493

STA. 37+25.00 TO STA. 37+25.00
 FED. ROAD DIST. NO. ILLINOIS FED. AID PROJECT

FINAL	SURVEYED	BY	DATE
SURVEY	TEMPLATE		
NOTE BOOK	AREAS CHECKED		
NO.			

ORIGINAL	SURVEYED	BY	DATE
SURVEY	TEMPLATE		
AREAS CHECKED			
NO.			

PLOT DATE = Thu Mar 22 15:39:00 2007
 FILE NAME = C:\projects\ave\ave\287480\d07480\p15.dwg
 PLOT SCALE = 10.0000 / IN.
 USER NAME = hennache

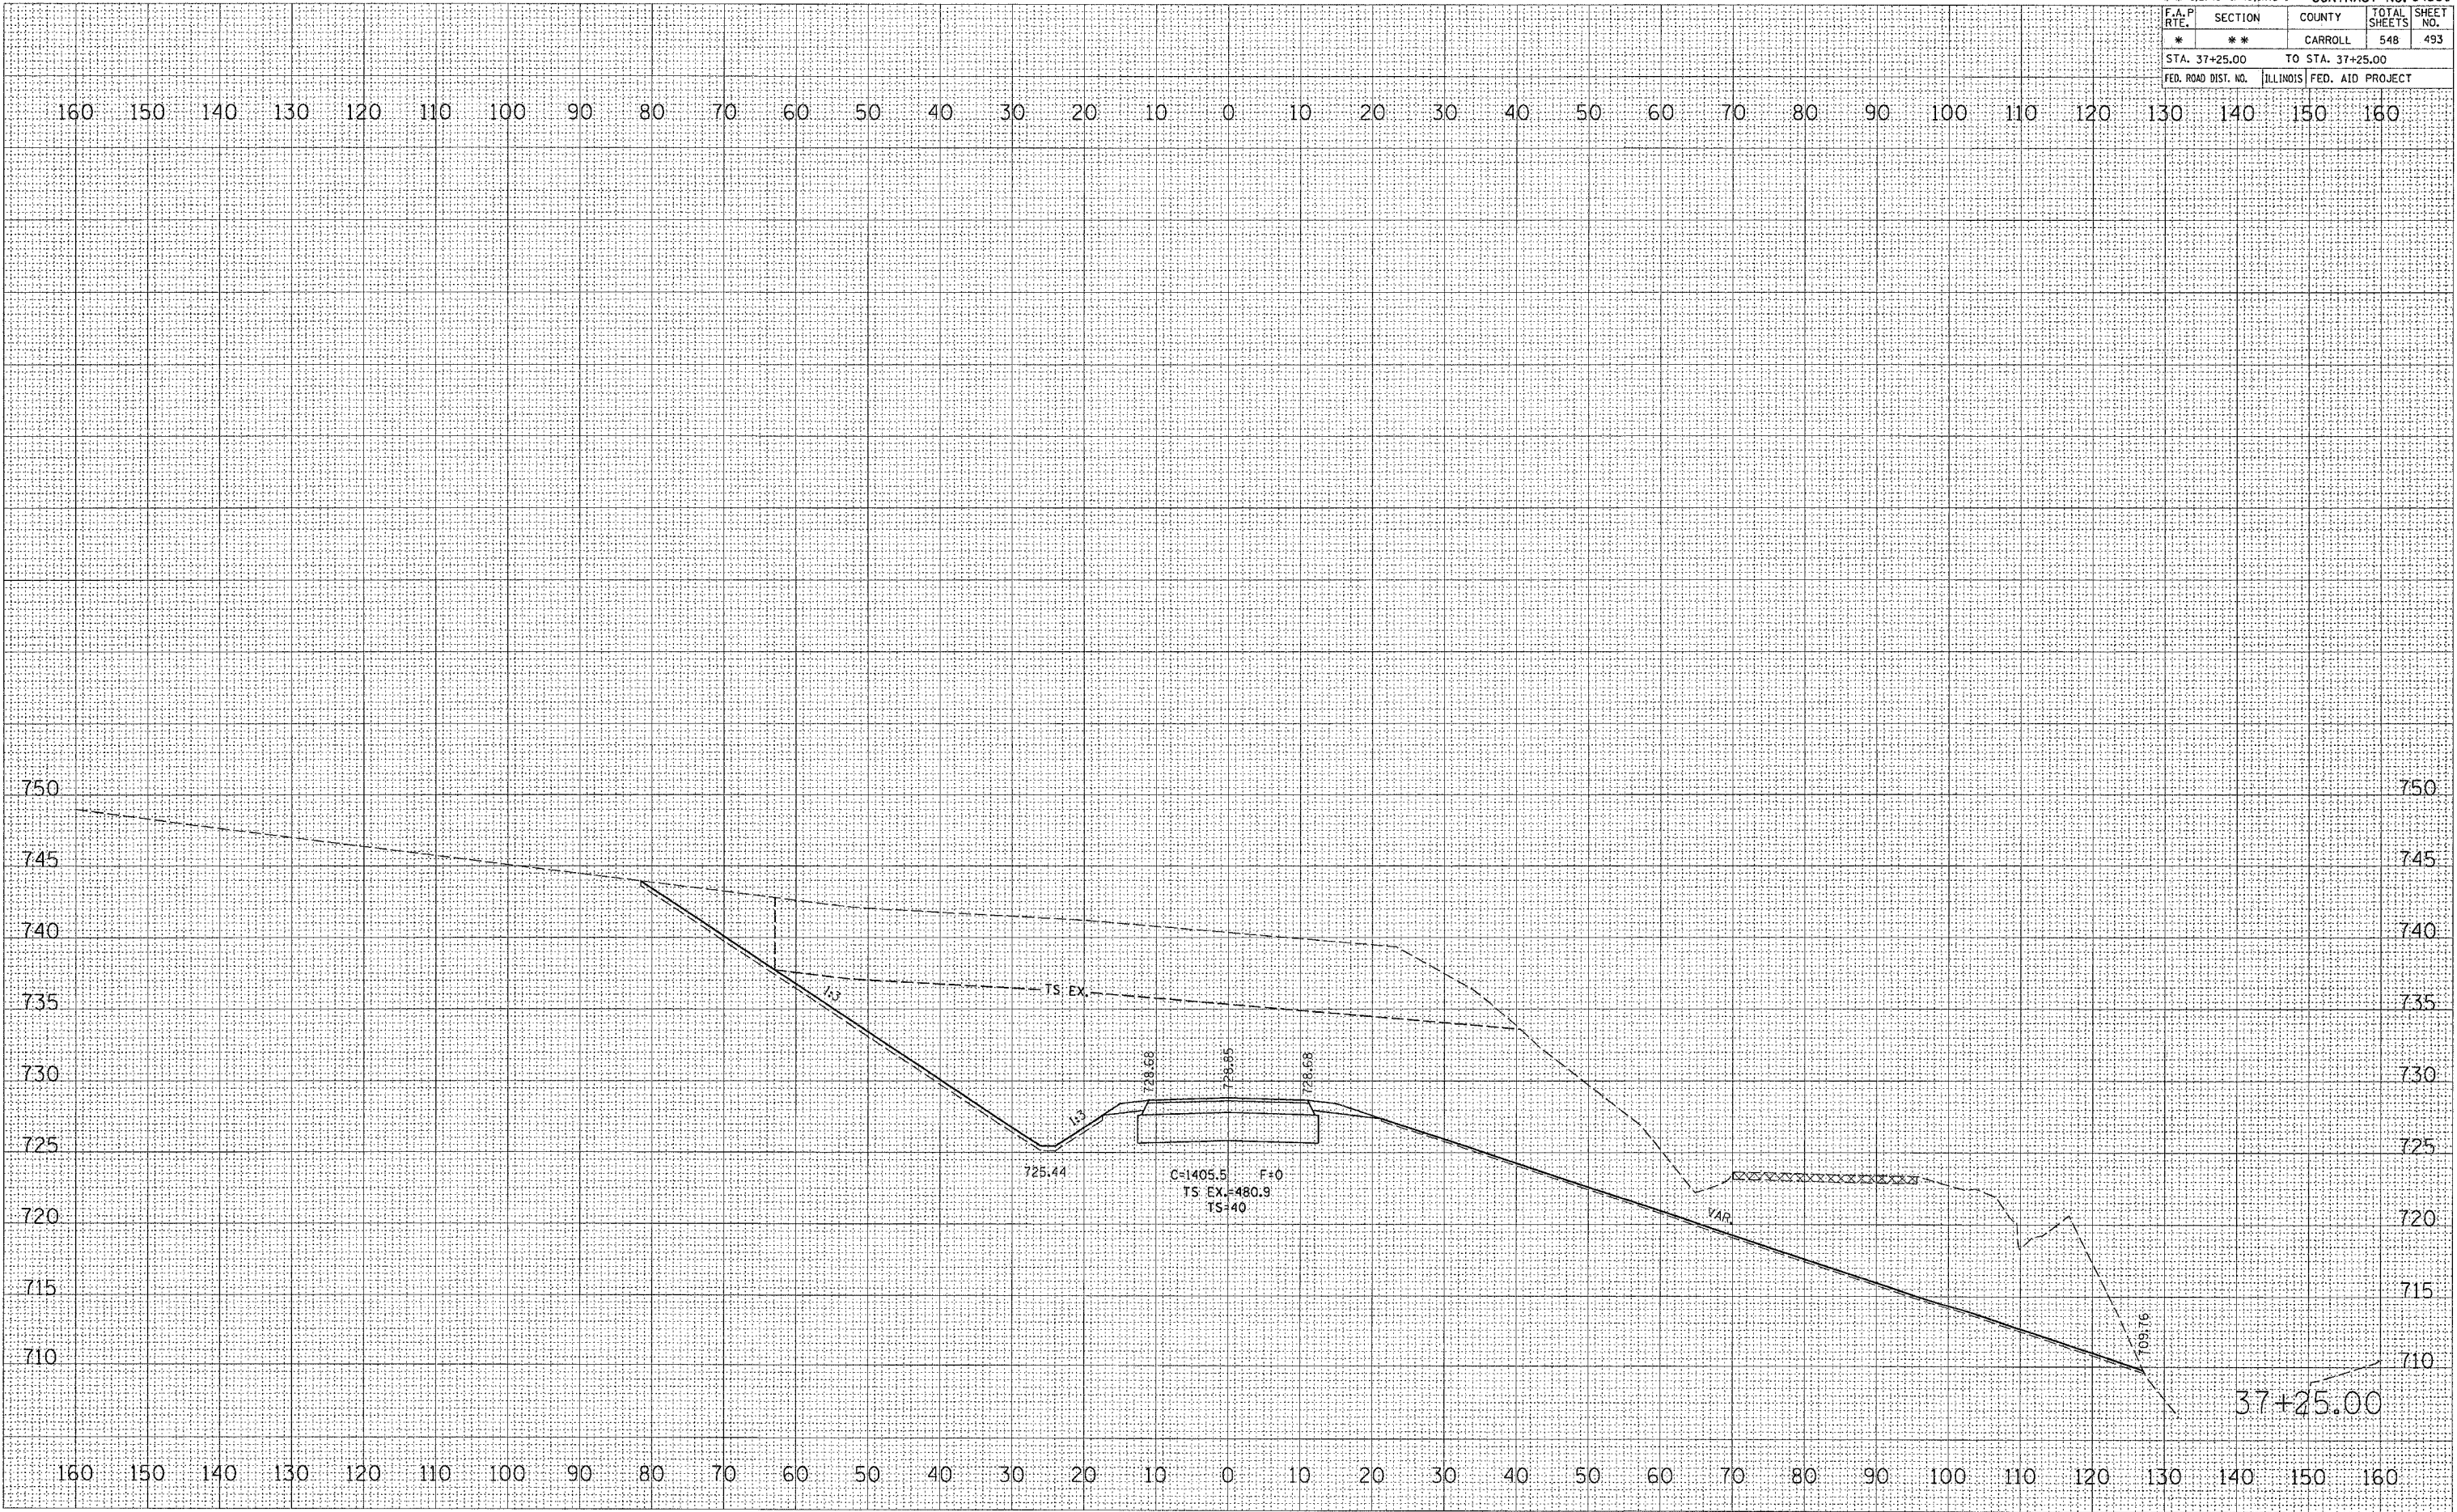

QUARRY ENTRANCE