


* ROUTE 17 (US 52 / IL 64)
 ** 0,2RS & (3,DRS-1) CONTRACT NO. 64560

F.A.P. RTE.	SECTION	COUNTY	TOTAL SHEETS	SHEET NO.
*	*	CARROLL	548	494
STA. 37+50.00 TO STA. 37+50.00				
FED. ROAD DIST. NO.	ILLINOIS	FED. AID PROJECT		

FINAL SURVEY	NO.	BY	DATE
SURVEYED			
NOTE BOOK			
AREAS CHECKED			

ORIGINAL SURVEY	NO.	BY	DATE
SURVEYED			
NOTE BOOK			
AREAS CHECKED			

PLOT DATE = Thu Mar 22 15:53:00 2007
 FILE NAME = C:\p\projects\1119\1119.dwg
 PLOT SCALE = 18.0000 / IN.
 USER NAME = hansonkg

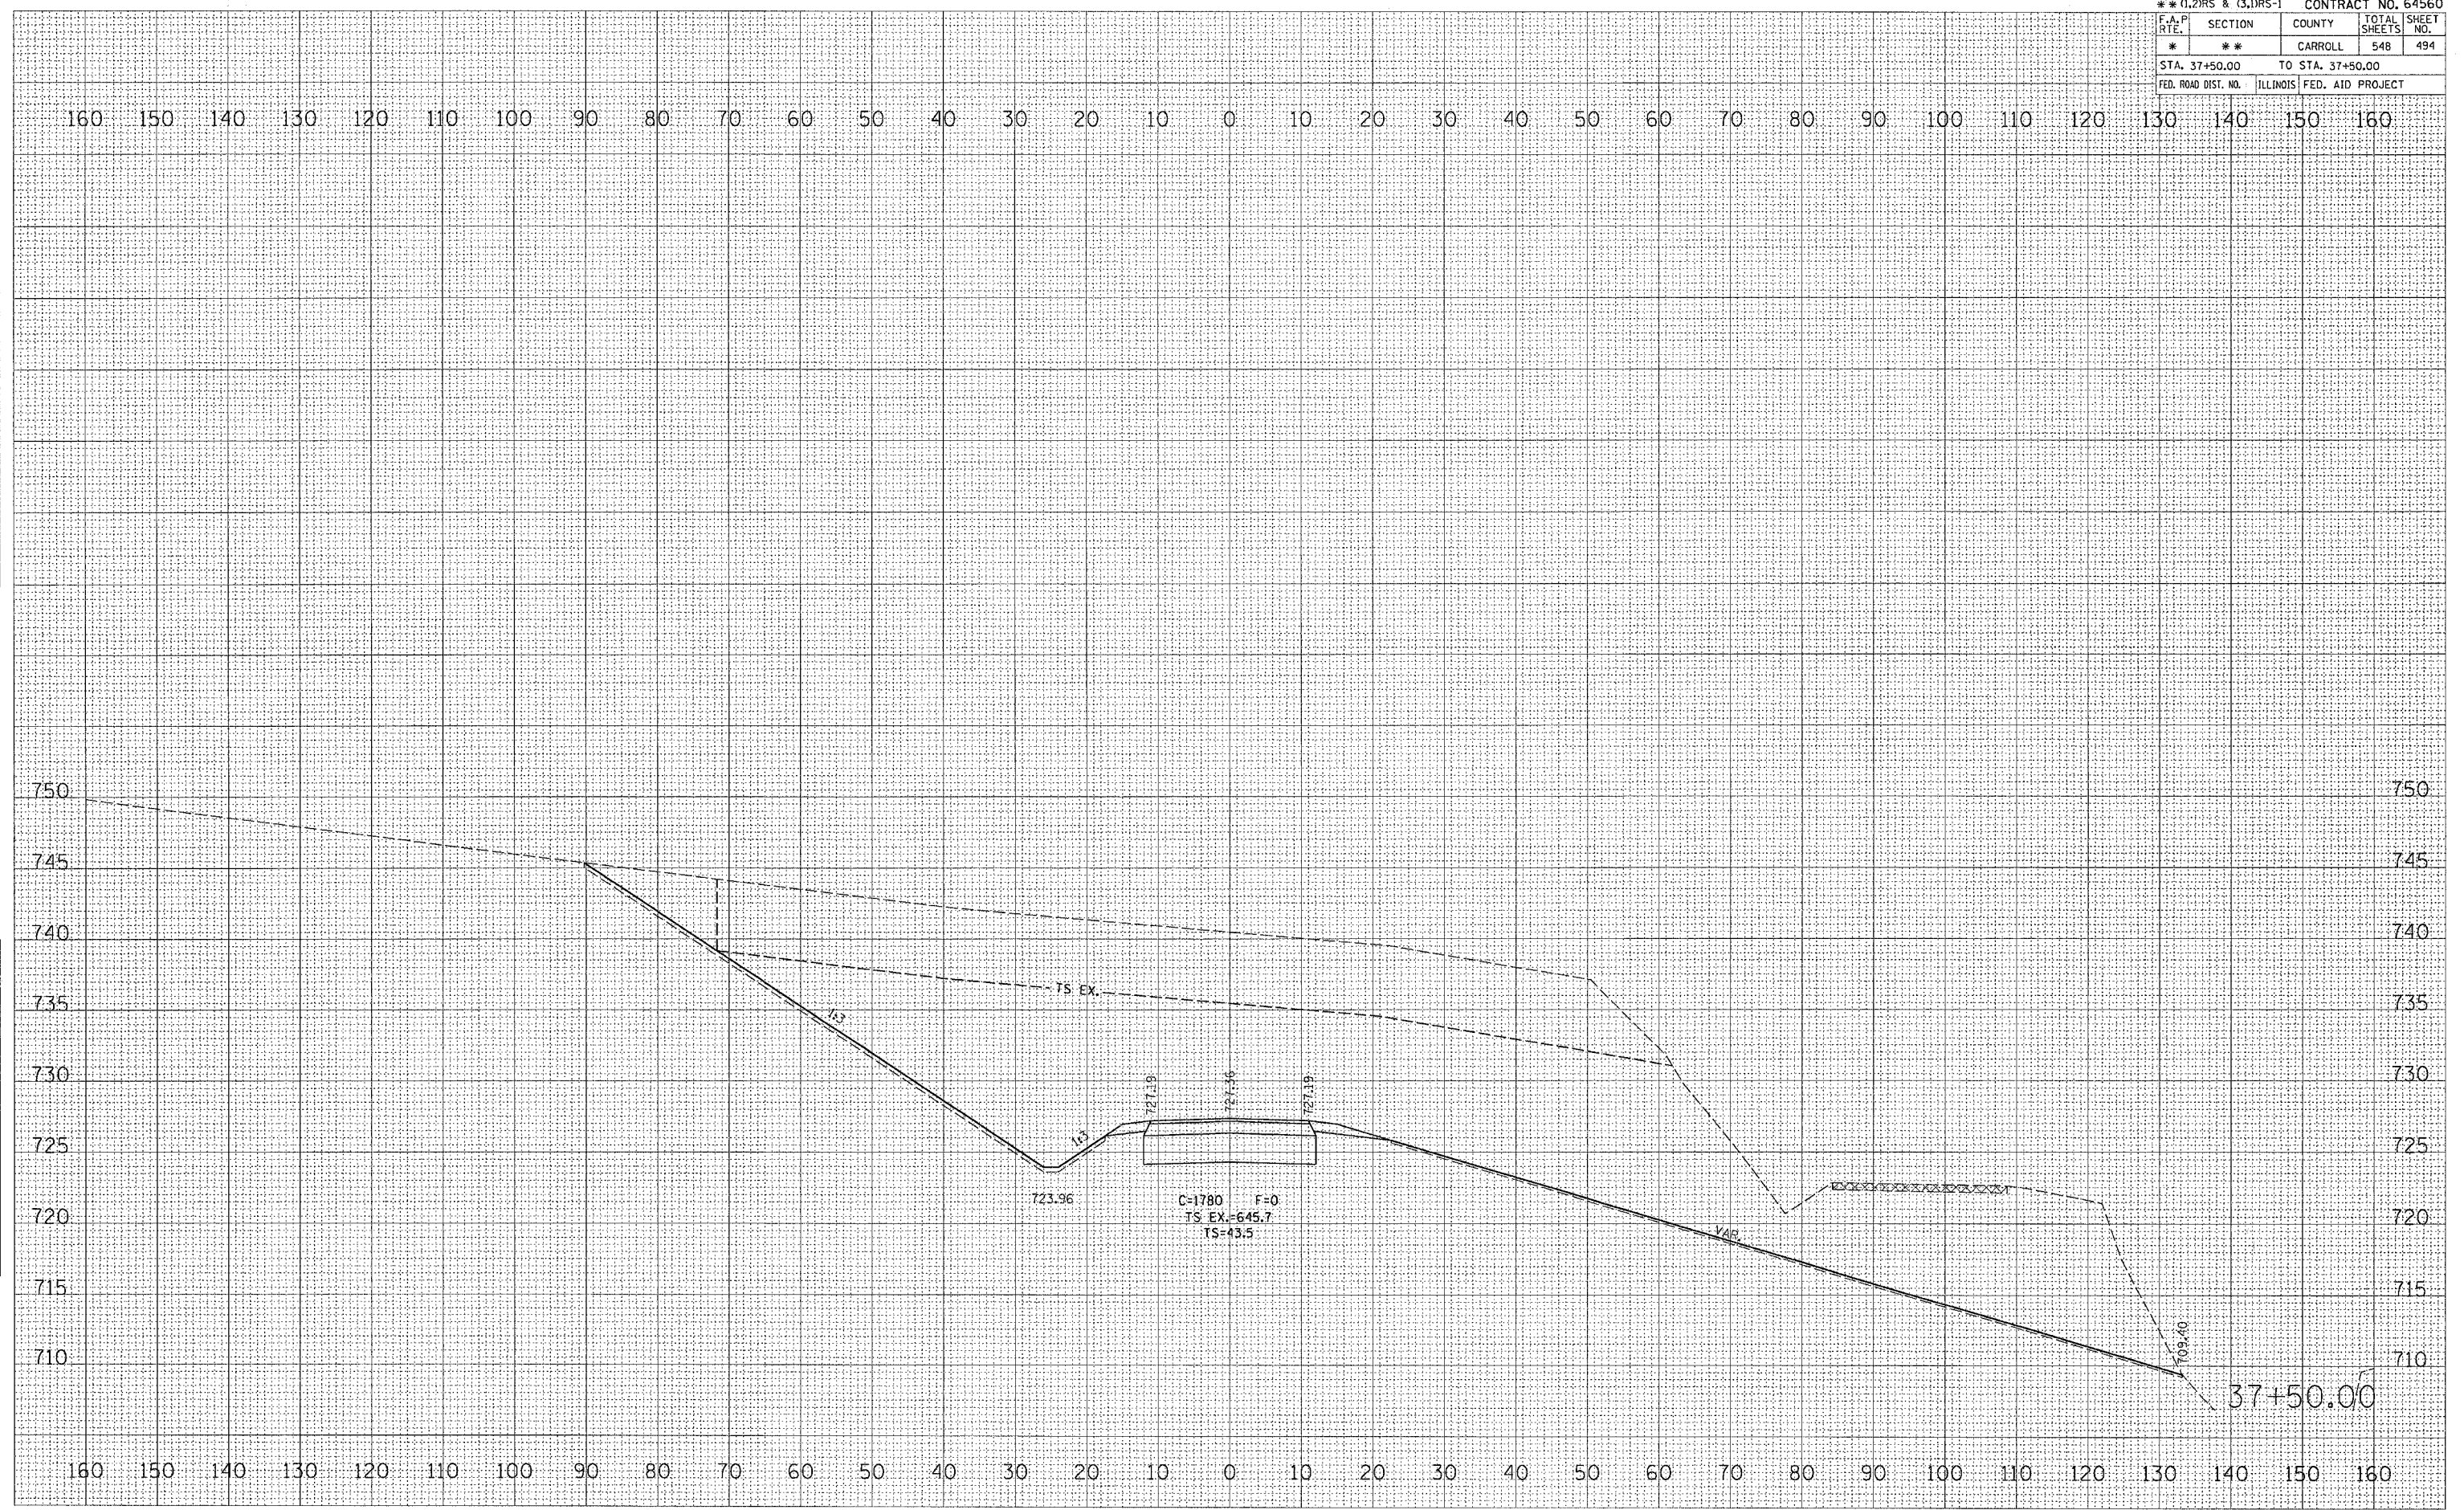

QUARRY ENTRANCE