


FINAL SURVEY NOTE BOOK NO. \_\_\_\_\_  
 SURVEYED \_\_\_\_\_  
 TEMPLATE \_\_\_\_\_  
 AREAS CHECKED \_\_\_\_\_

BY \_\_\_\_\_ DATE \_\_\_\_\_

ORIGINAL SURVEY NOTE BOOK NO. \_\_\_\_\_  
 SURVEYED \_\_\_\_\_  
 TEMPLATE \_\_\_\_\_  
 AREAS CHECKED \_\_\_\_\_

BY \_\_\_\_\_ DATE \_\_\_\_\_

PLOT DATE = Thu Mar 22 15:38:02 2007  
 FILE NAME = C:\projects\17\17\17.dwg  
 PLOT SCALE = 1/8" = 100'-0"  
 USER NAME = hennings

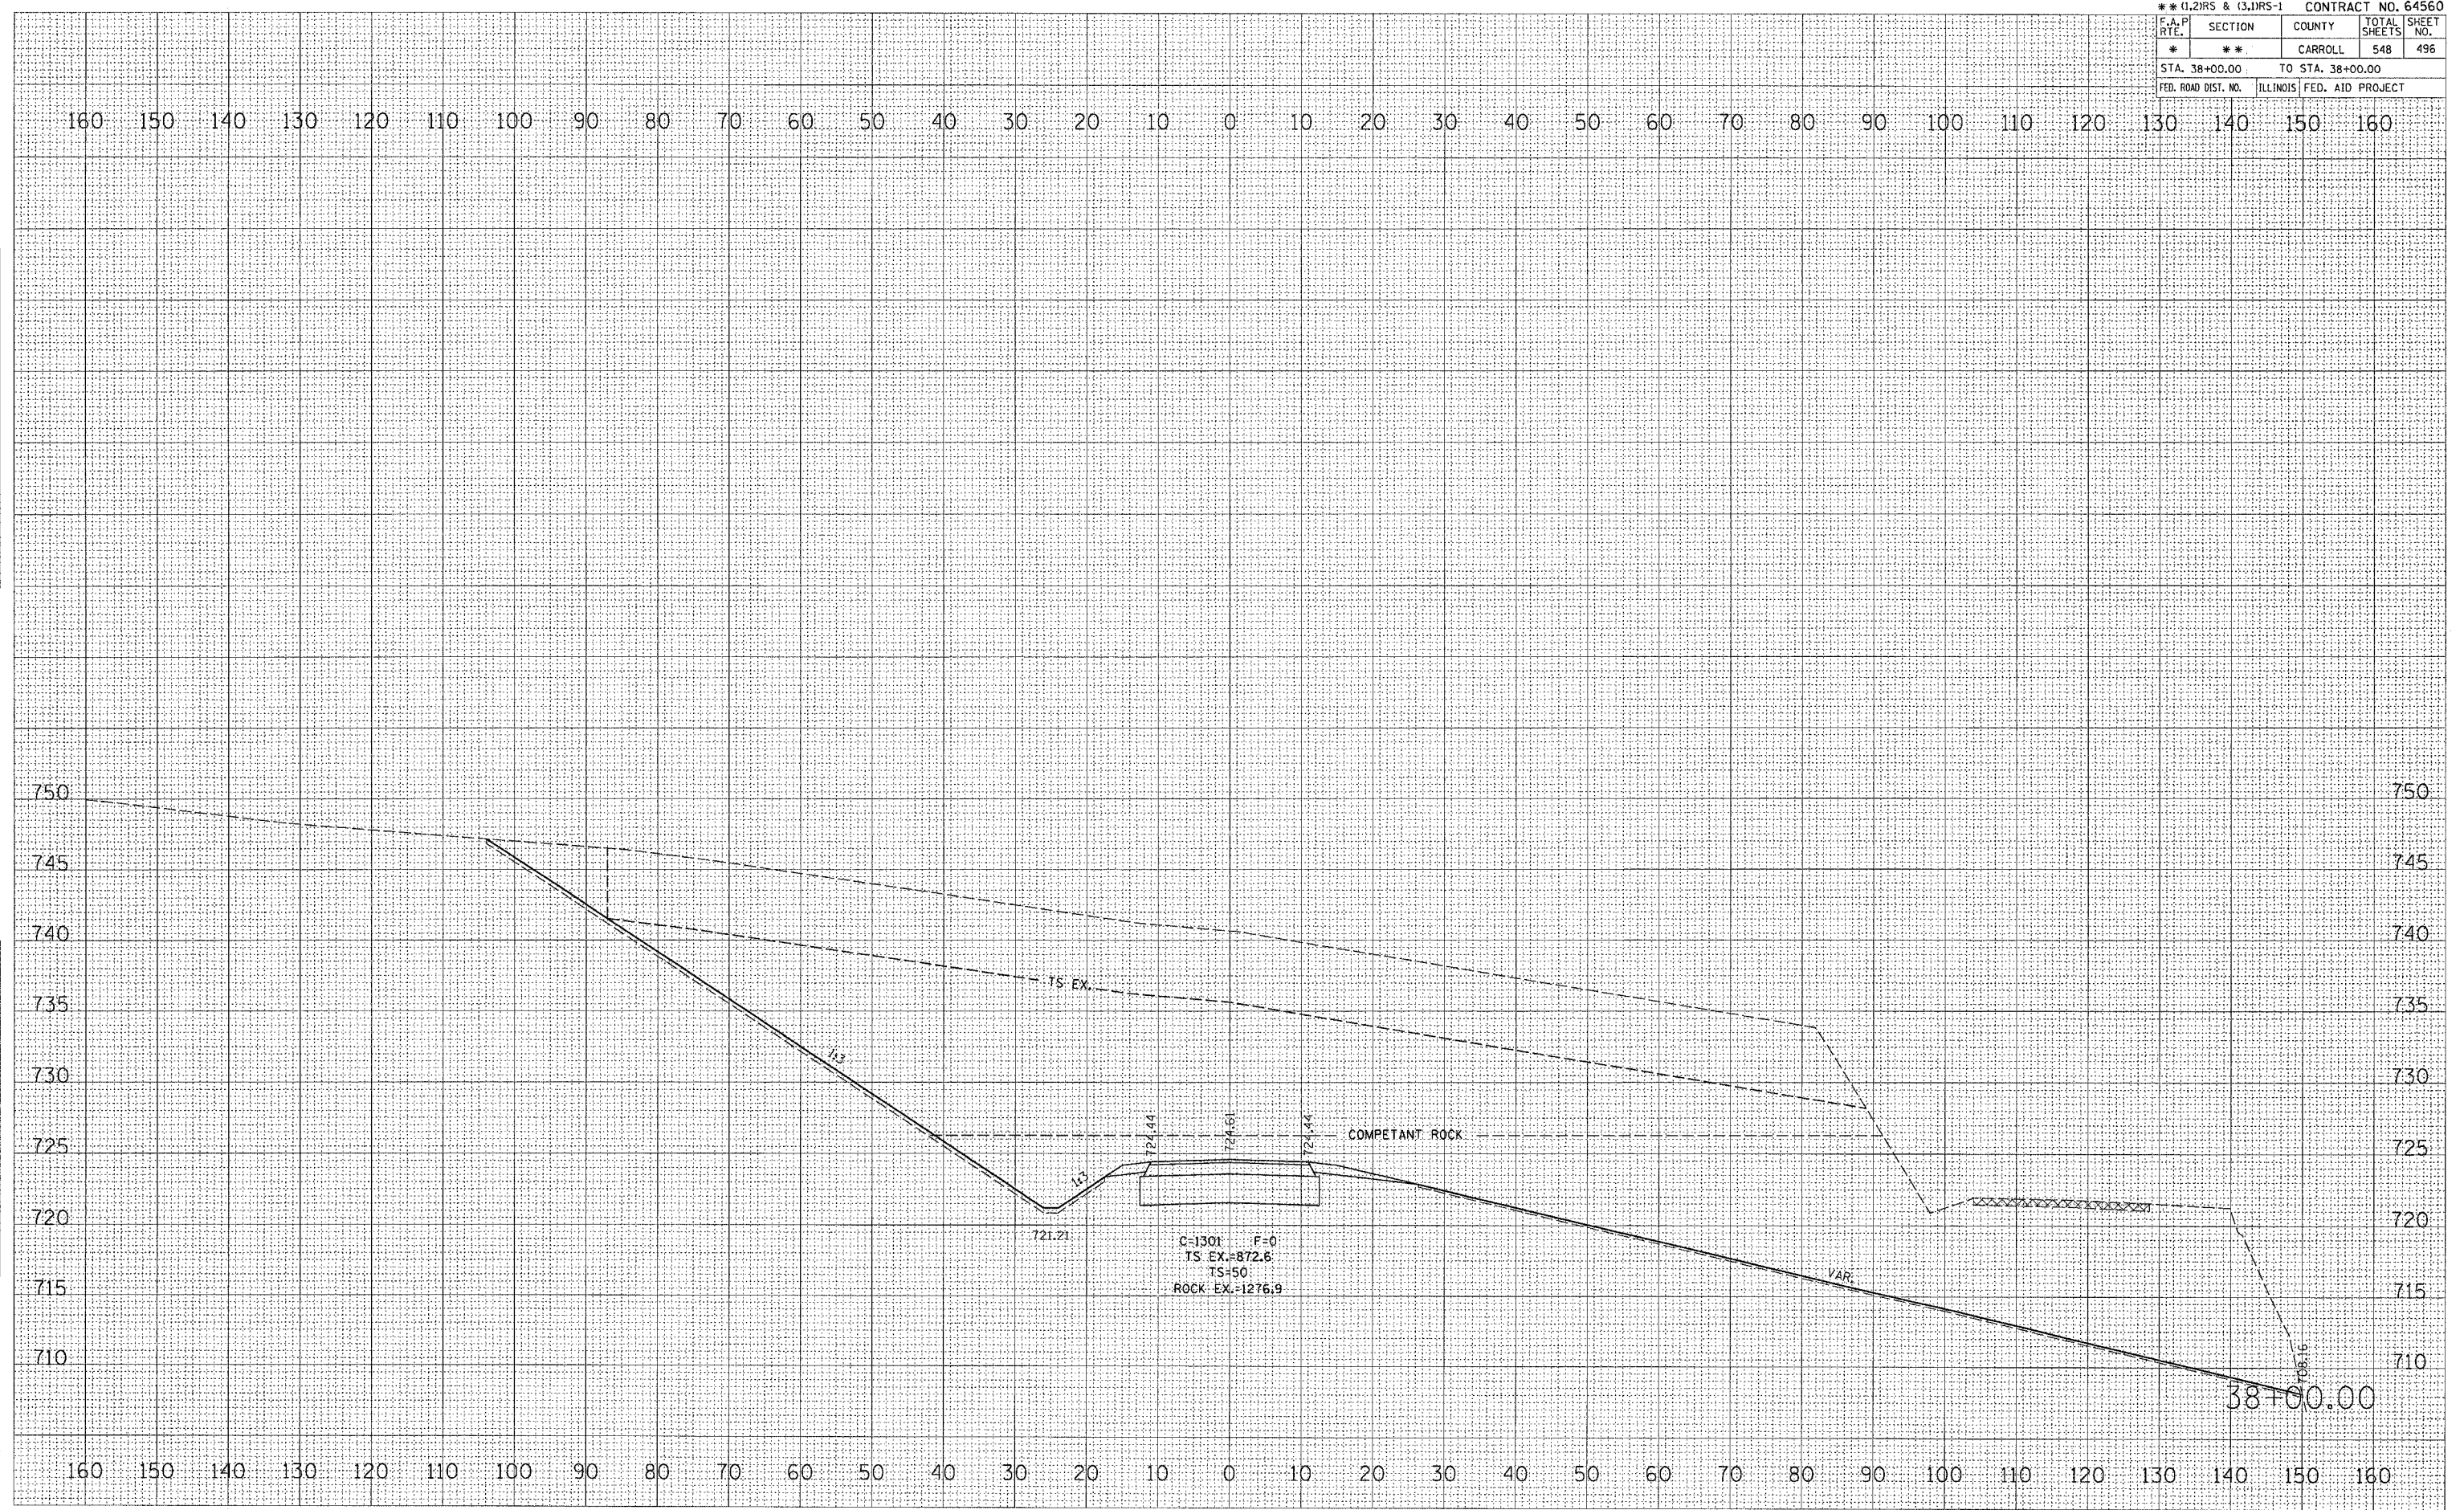

**QUARRY ENTRANCE**