


* ROUTE 17 (US 52 / IL 64)			
** (1,2)RS & (3,1)RS-1		CONTRACT NO. 64560	
F.A.P. RTE.	SECTION	COUNTY	TOTAL SHEETS
*	**	CARROLL	548
STA. 38+50.00		TO STA. 38+50.00	
FED. ROAD DIST. NO.	ILLINOIS	FED. AID PROJECT	

FINAL SURVEY	DATE
NOTE BOOK	
NO.	
SURVEYED	BY
PLOTTED	
TEMPLATE	
AREAS CHECKED	

ORIGINAL SURVEY	DATE
NOTE BOOK	
NO.	
SURVEYED	BY
PLOTTED	
TEMPLATE	
AREAS CHECKED	

PLOT DATE = Thu Mar 22 15:38:03 2007
 FILE NAME = C:\arcgis\arcuser\c207408\408\p7e3d6x
 USER NAME = hnsone

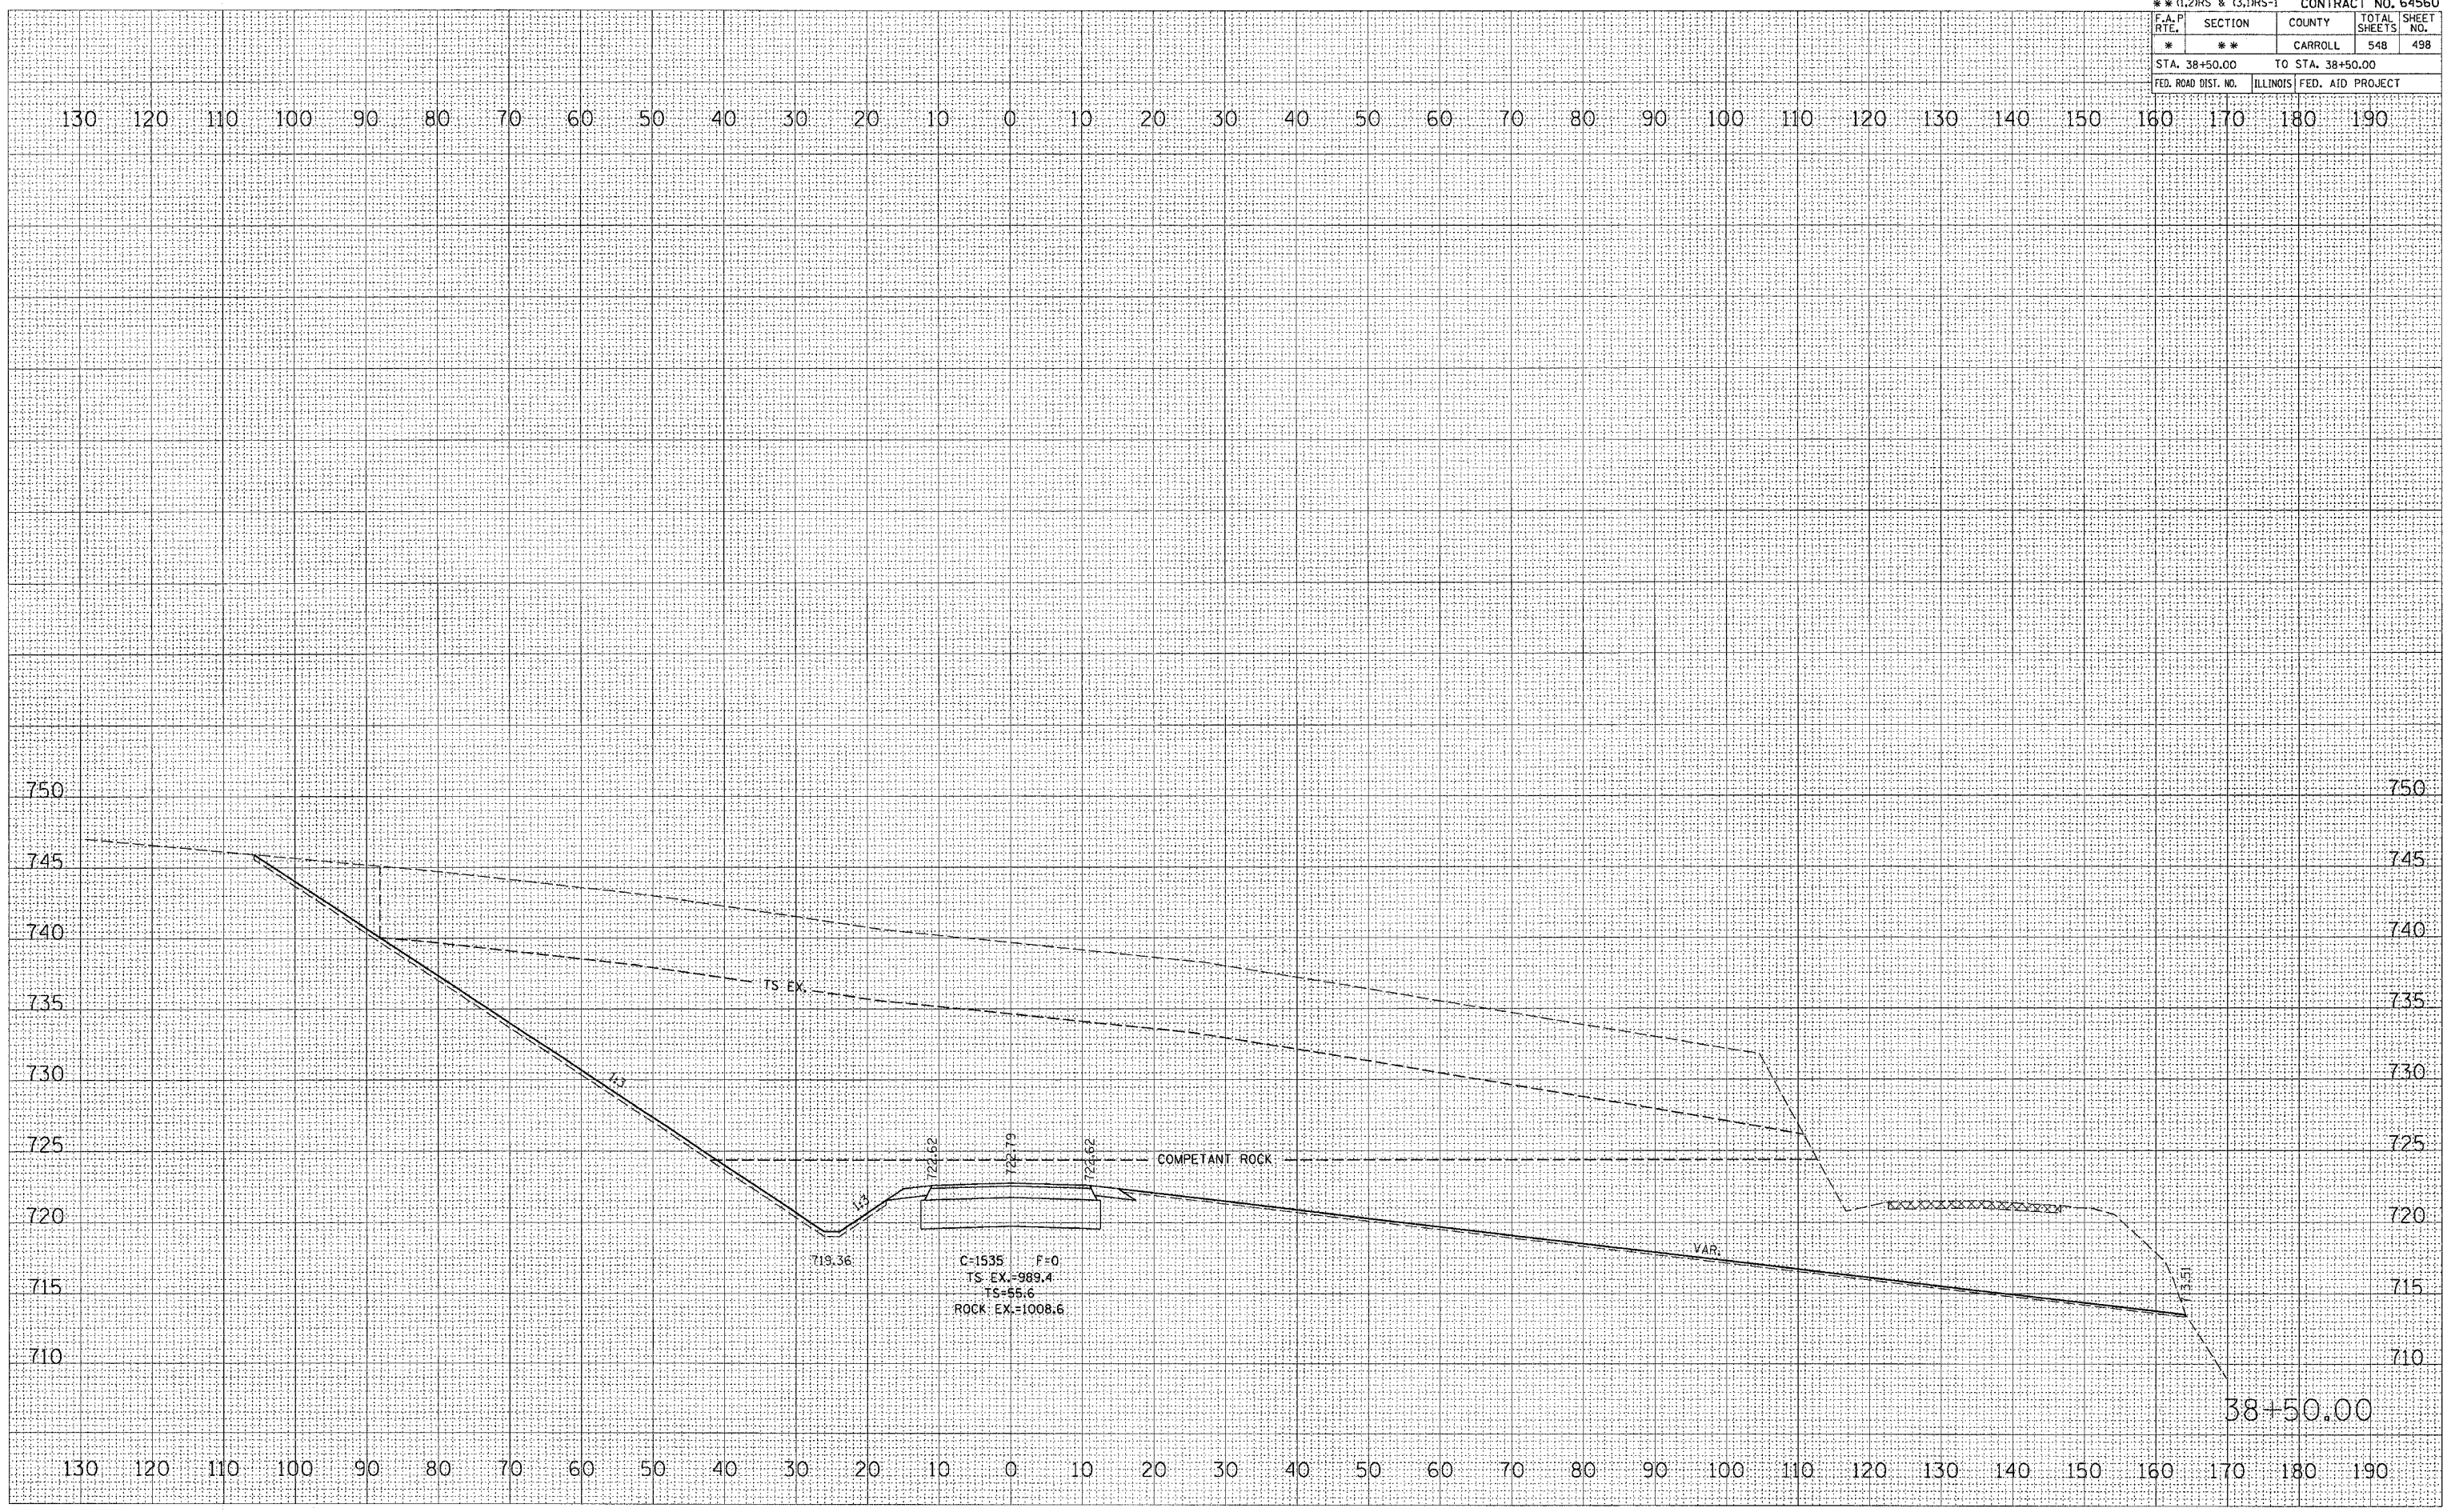

QUARRY ENTRANCE