


\* ROUTE 17 (US 52 / IL 64)  
 \*\* (1,2)RS & (3,1)RS-1 CONTRACT NO. 64560

F.A.P. RTE.	SECTION	COUNTY	TOTAL SHEETS	SHEET NO.
*	**	CARROLL	548	499
STA. 38+75.00		TO STA. 39+00.00		
FED. ROAD DIST. NO. ILLINOIS FED. AID PROJECT				

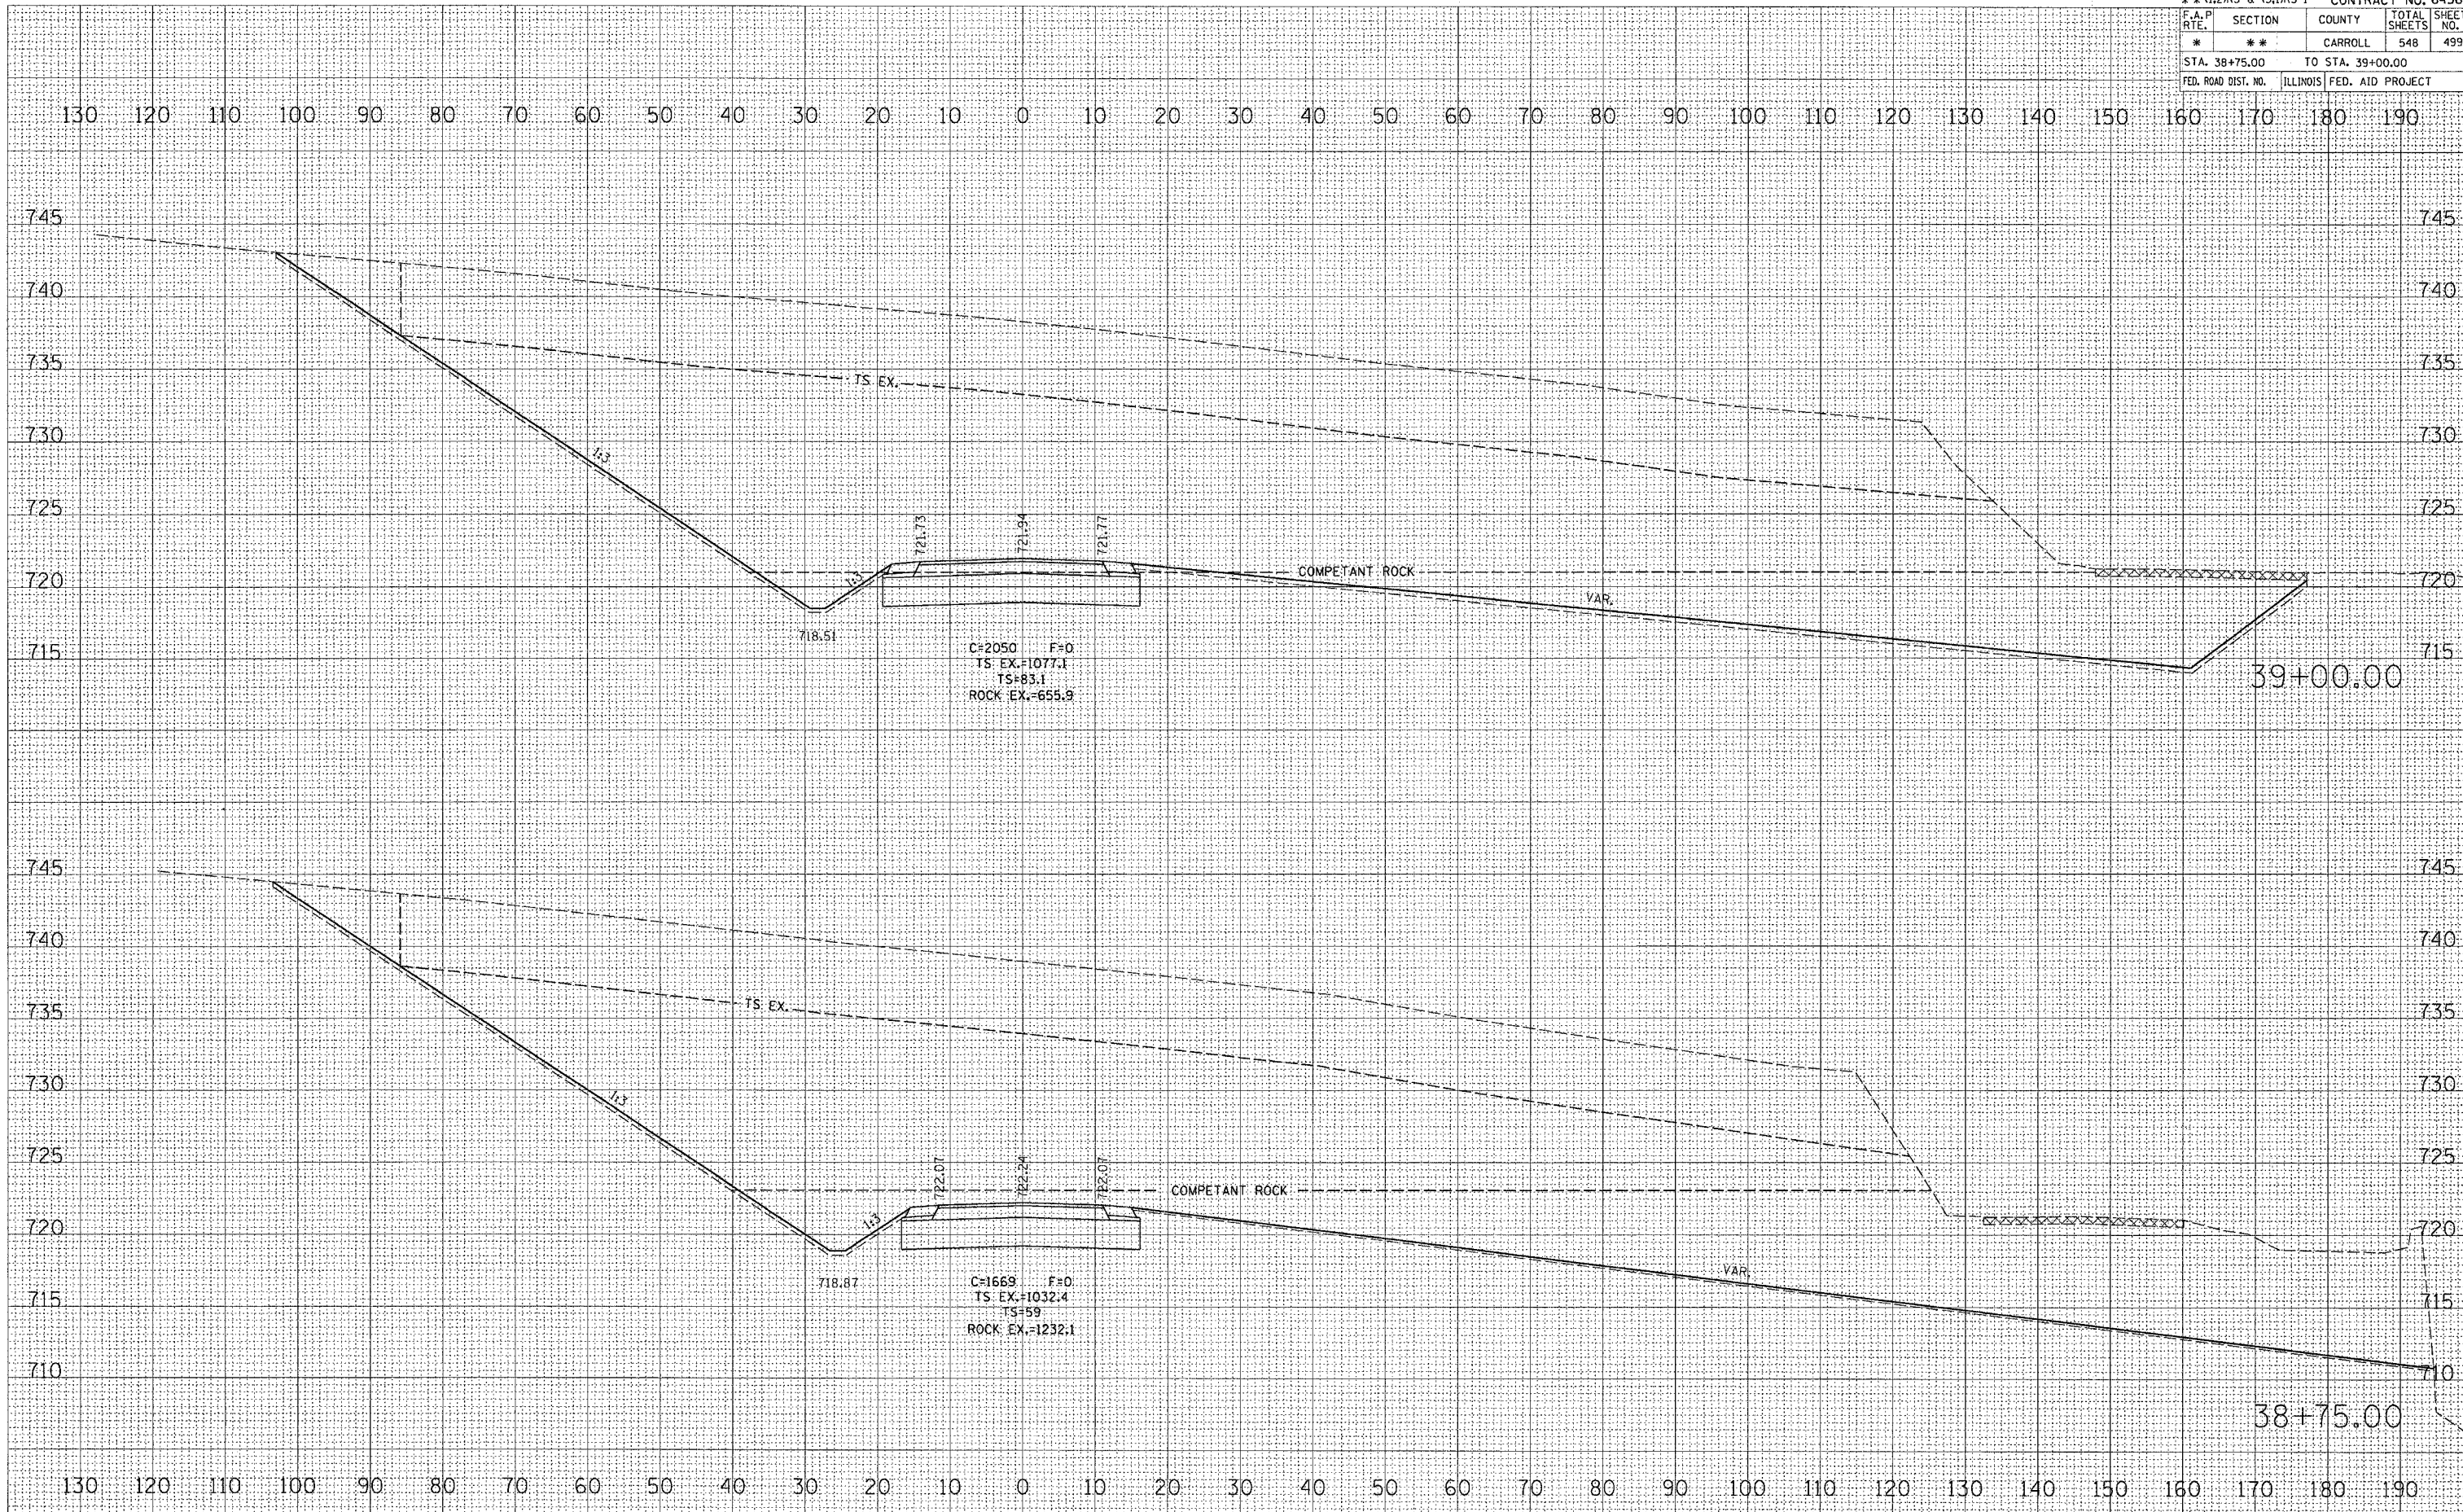

BY: \_\_\_\_\_ DATE: \_\_\_\_\_

FINAL SURVEY	SURVEYED
NOTE BOOK	PLOTTED
NO.	AREAS CHECKED

BY: \_\_\_\_\_ DATE: \_\_\_\_\_

ORIGINAL SURVEY	SURVEYED
NOTE BOOK	PLOTTED
NO.	AREAS CHECKED

PLOT DATE = Thu, 22, 15:30:03, 2007  
 FILE NAME = C:\Users\mca\Documents\207480\207480.dwg  
 PLOT SCALE = 0.0000 / IN.  
 USER NAME = hmancke

**QUARRY ENTRANCE**