


PLOT DATE = Thu Mar 22 15:50:15 2007
 FILE NAME = C:\Users\jg7486\Documents\1103-55.dwg
 PLOT SCALE = 1/8" = 1' IN.
 USER NAME = jg7486

ORIGINAL SURVEYED SURVEYED
 SURVEY PLOTTED
 NOTE BOOK AREAS CHECKED
 NO. _____

BY _____ DATE _____
 SURVEYED SURVEYED
 PLOTTED PLOTTED
 NOTE BOOK AREAS CHECKED
 NO. _____

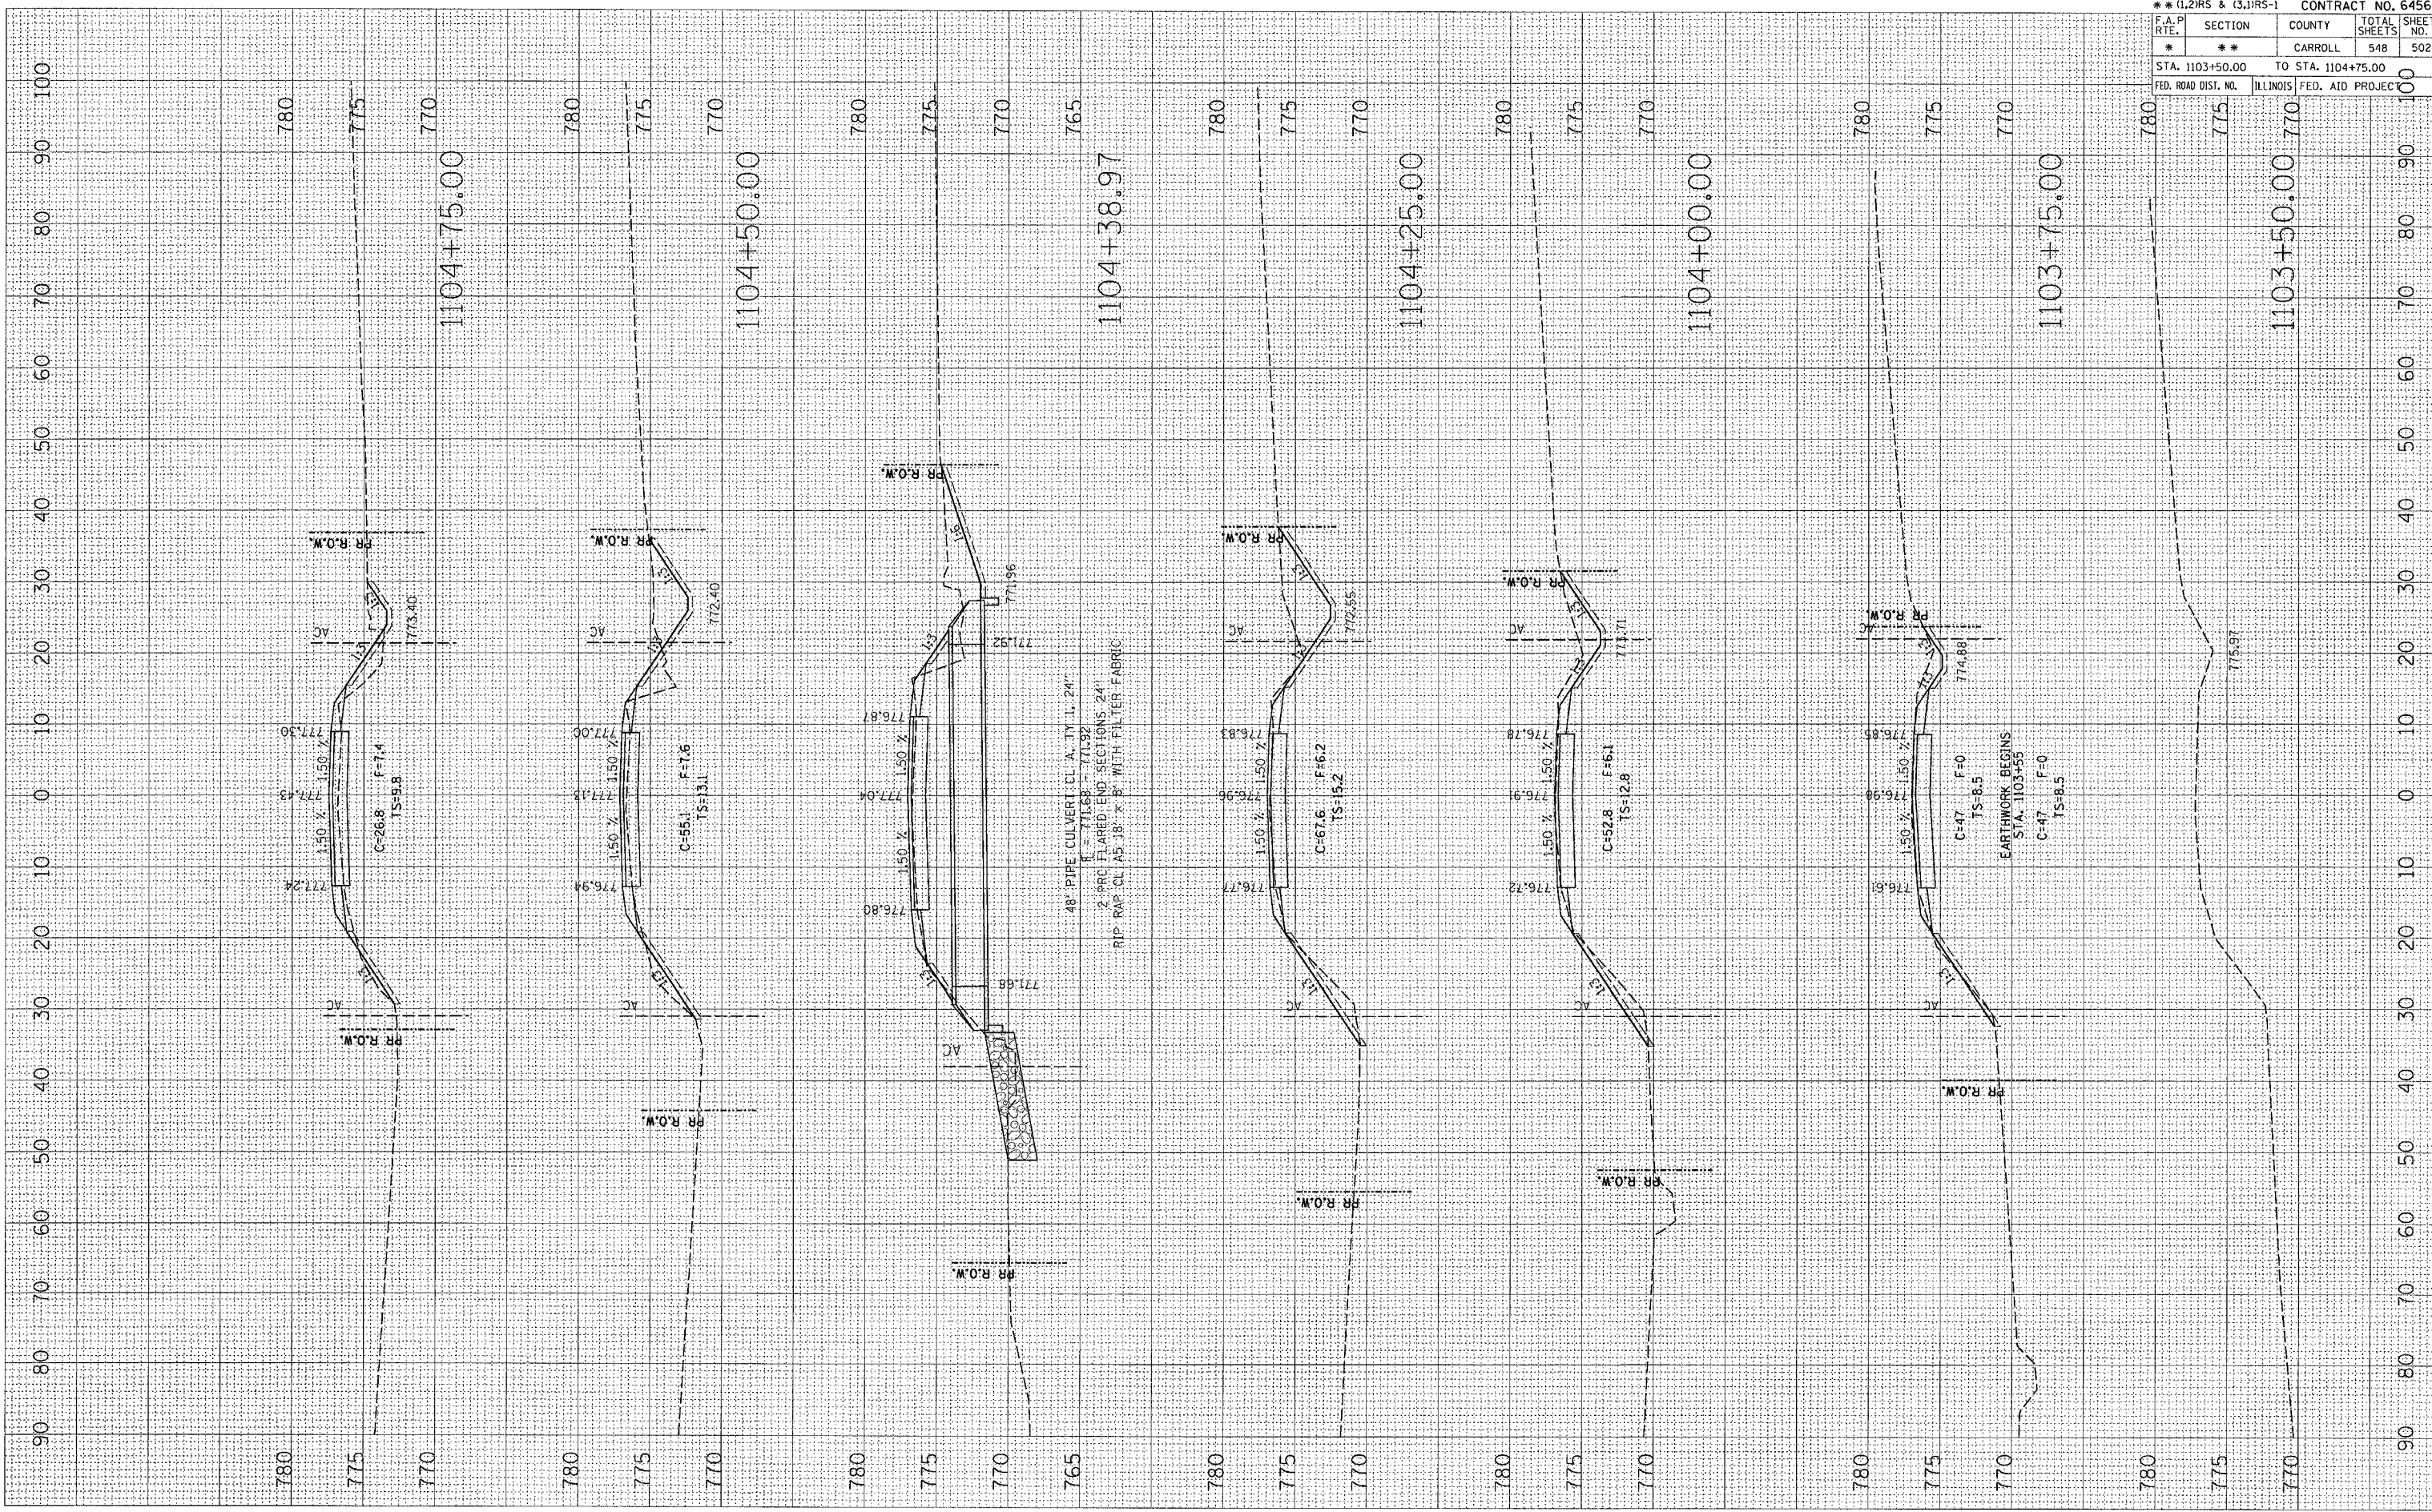

* ROUTE 17 (US 52 / IL 64)
 ** 1,2RS & (3,1)RS-1 CONTRACT NO. 64560

F.A.P. RTE.	SECTION	COUNTY	TOTAL SHEETS	SHEET NO.
**	**	CARROLL	548	502

STA. 1103+50.00 TO STA. 1104+75.00
 FED. ROAD DIST. NO. ILLINOIS FED. AID PROJECT