


PLOT DATE = The Mon 22 15:38:13 2007
 FILE NAME = C:\projects\view\p207400\007400.dwg
 PLOT SCALE = 10.0000 / IN.
 USER NAME = hennings

ORIGINAL SURVEY
 SURVEY PLOTTED
 PLOTTED TEMPLATE
 AREAS CHECKED

FINAL SURVEY
 SURVEY PLOTTED
 NOTE BOOK TEMPLATE
 AREAS CHECKED

BY _____
 DATE _____

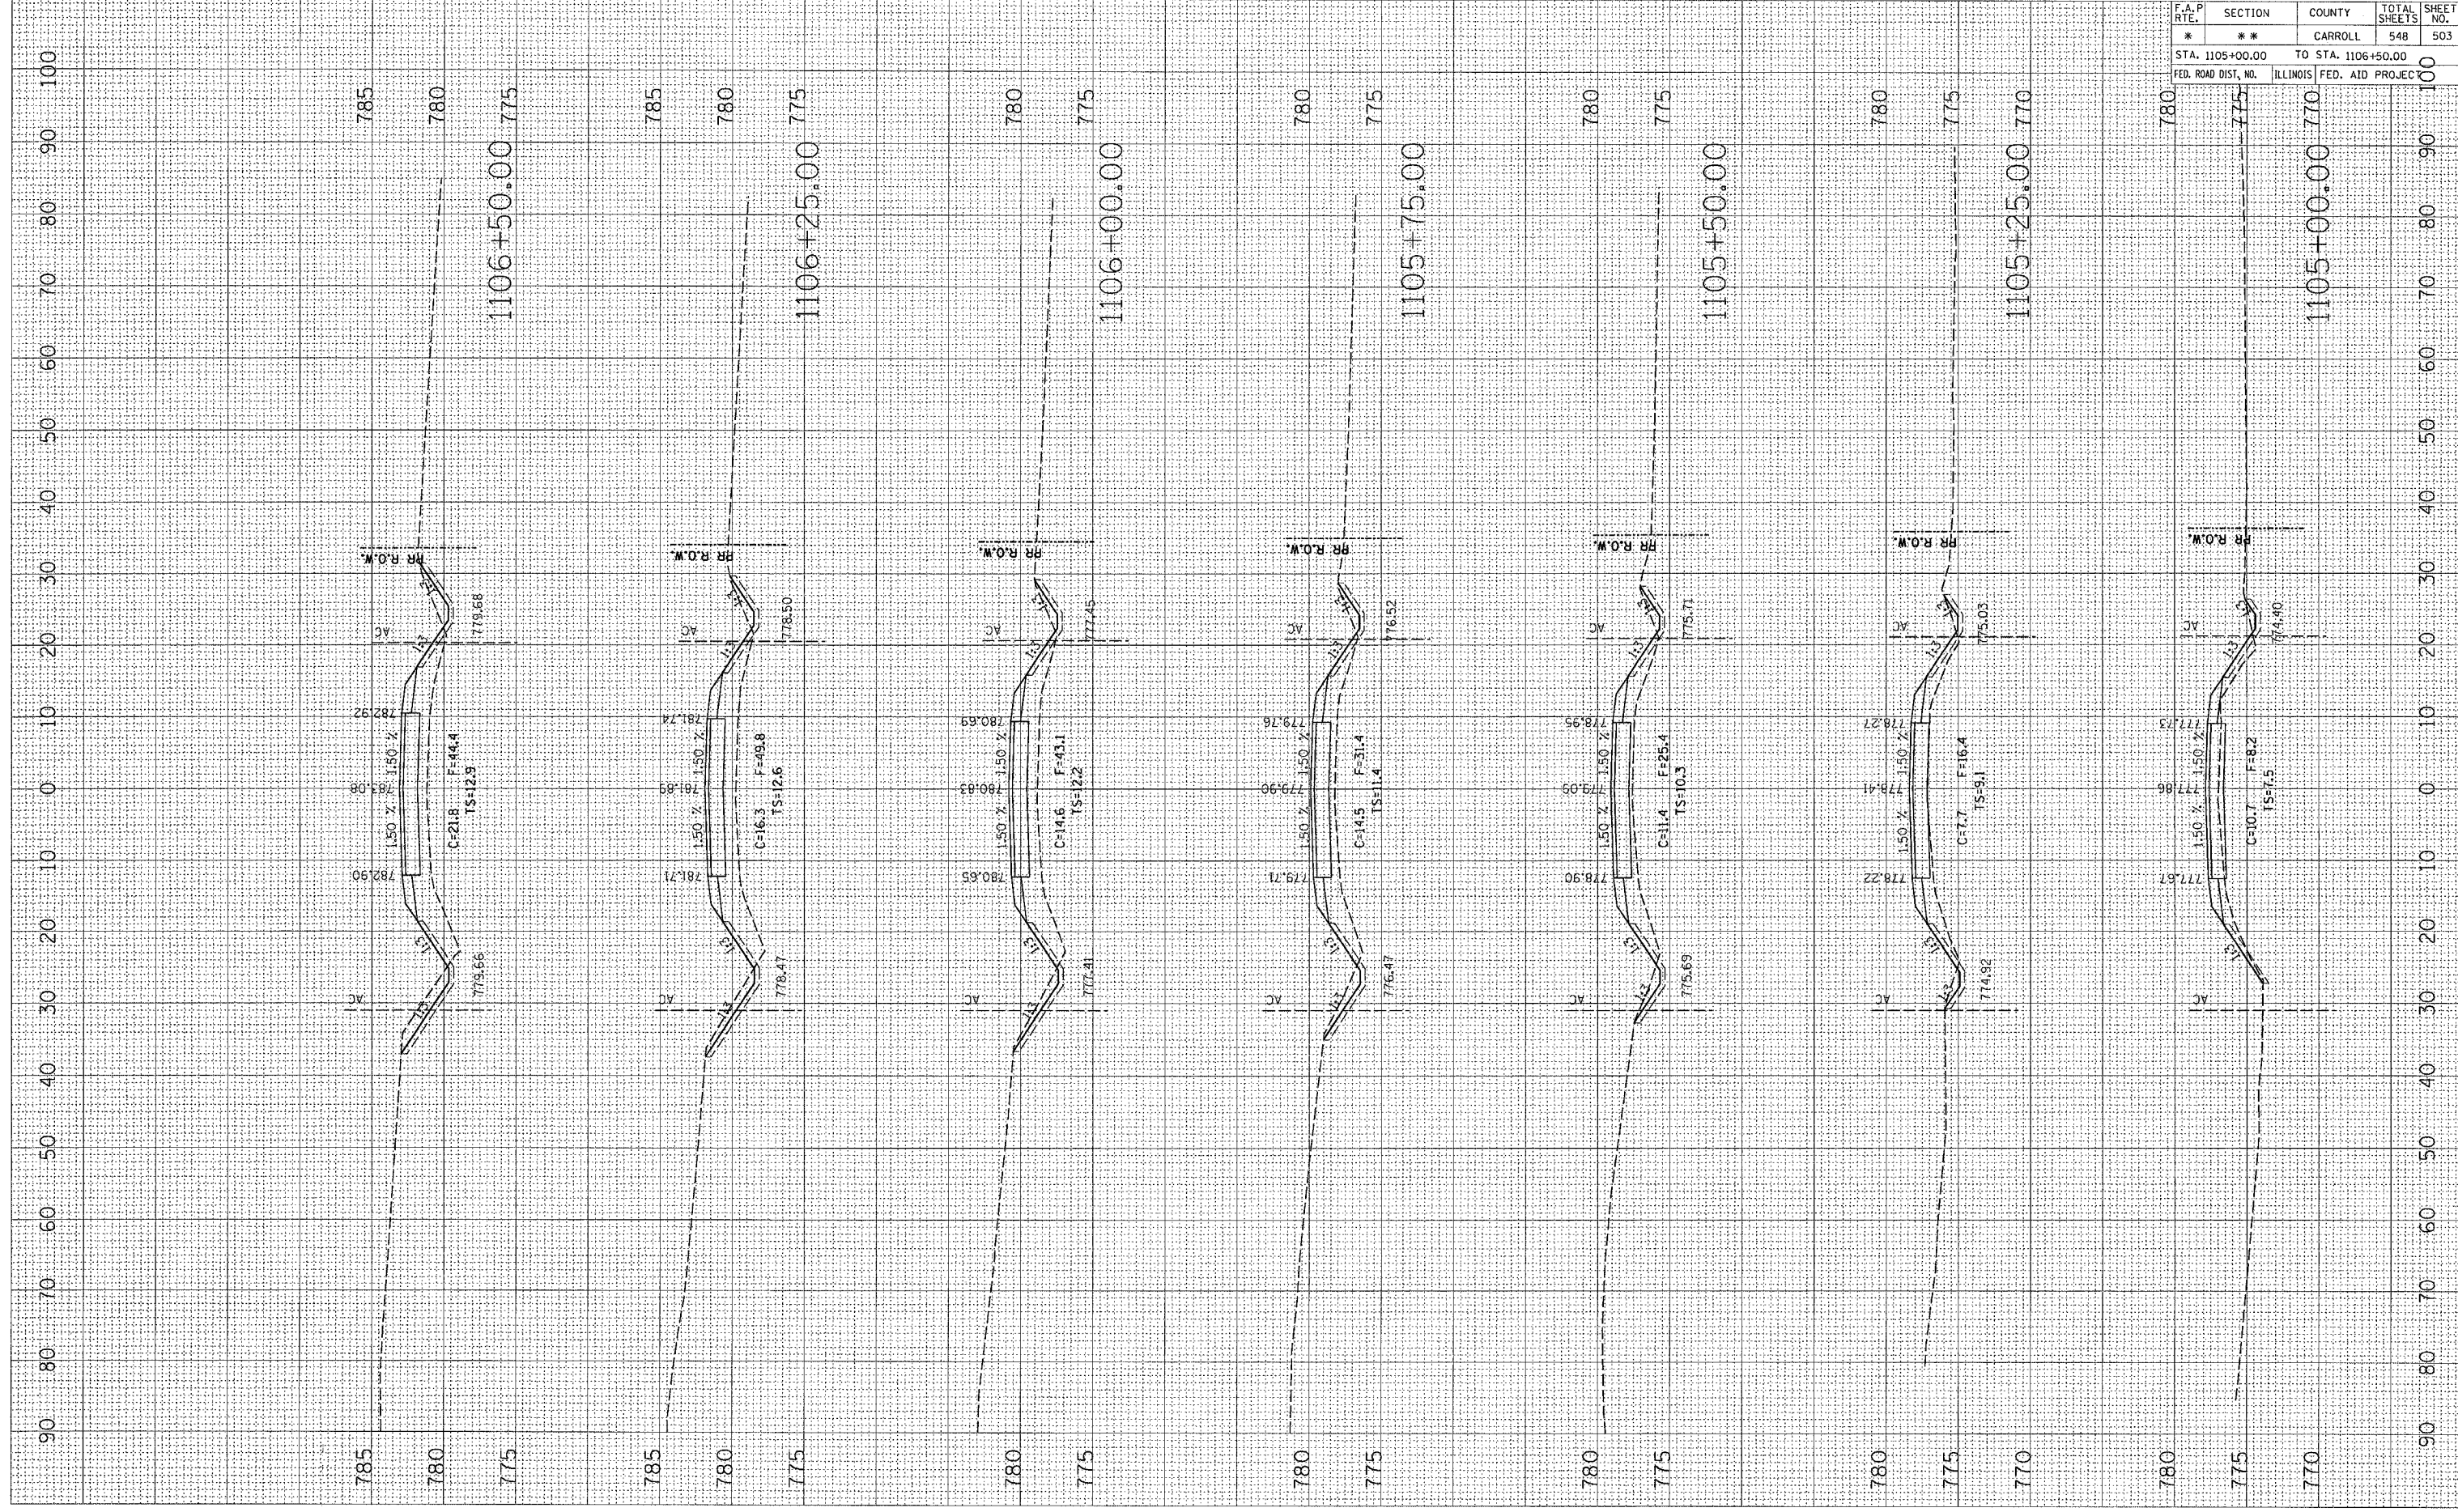

* ROUTE 17 (US 52 / IL 64)
 ** (1,2)RS & (3,1)RS-1 CONTRACT NO. 64560

| F.A.P. RTE. | SECTION | COUNTY | TOTAL SHEETS | SHEET NO. |
|-------------|---------|---------|--------------|-----------|
| * | ** | CARROLL | 548 | 503 |

STA. 1105+00.00 TO STA. 1106+50.00
 FED. ROAD DIST. NO. ILLINOIS FED. AID PROJEC