


PLOT DATE = Thu Mar 22 15:38:13 2007
 FILE NAME = C:\projects\view\p207480\107480\107480.dwg
 PLOT SCALE = 1/8" = 1' IN.
 USER NAME = hamsarko

ORIGINAL SURVEY
 SURVEYED _____
 TEMP. USE _____
 AREAS CHECKED _____
 NO. _____

FINAL SURVEY
 SURVEYED _____
 TEMP. USE _____
 AREAS CHECKED _____
 NO. _____

BY _____
 DATE _____

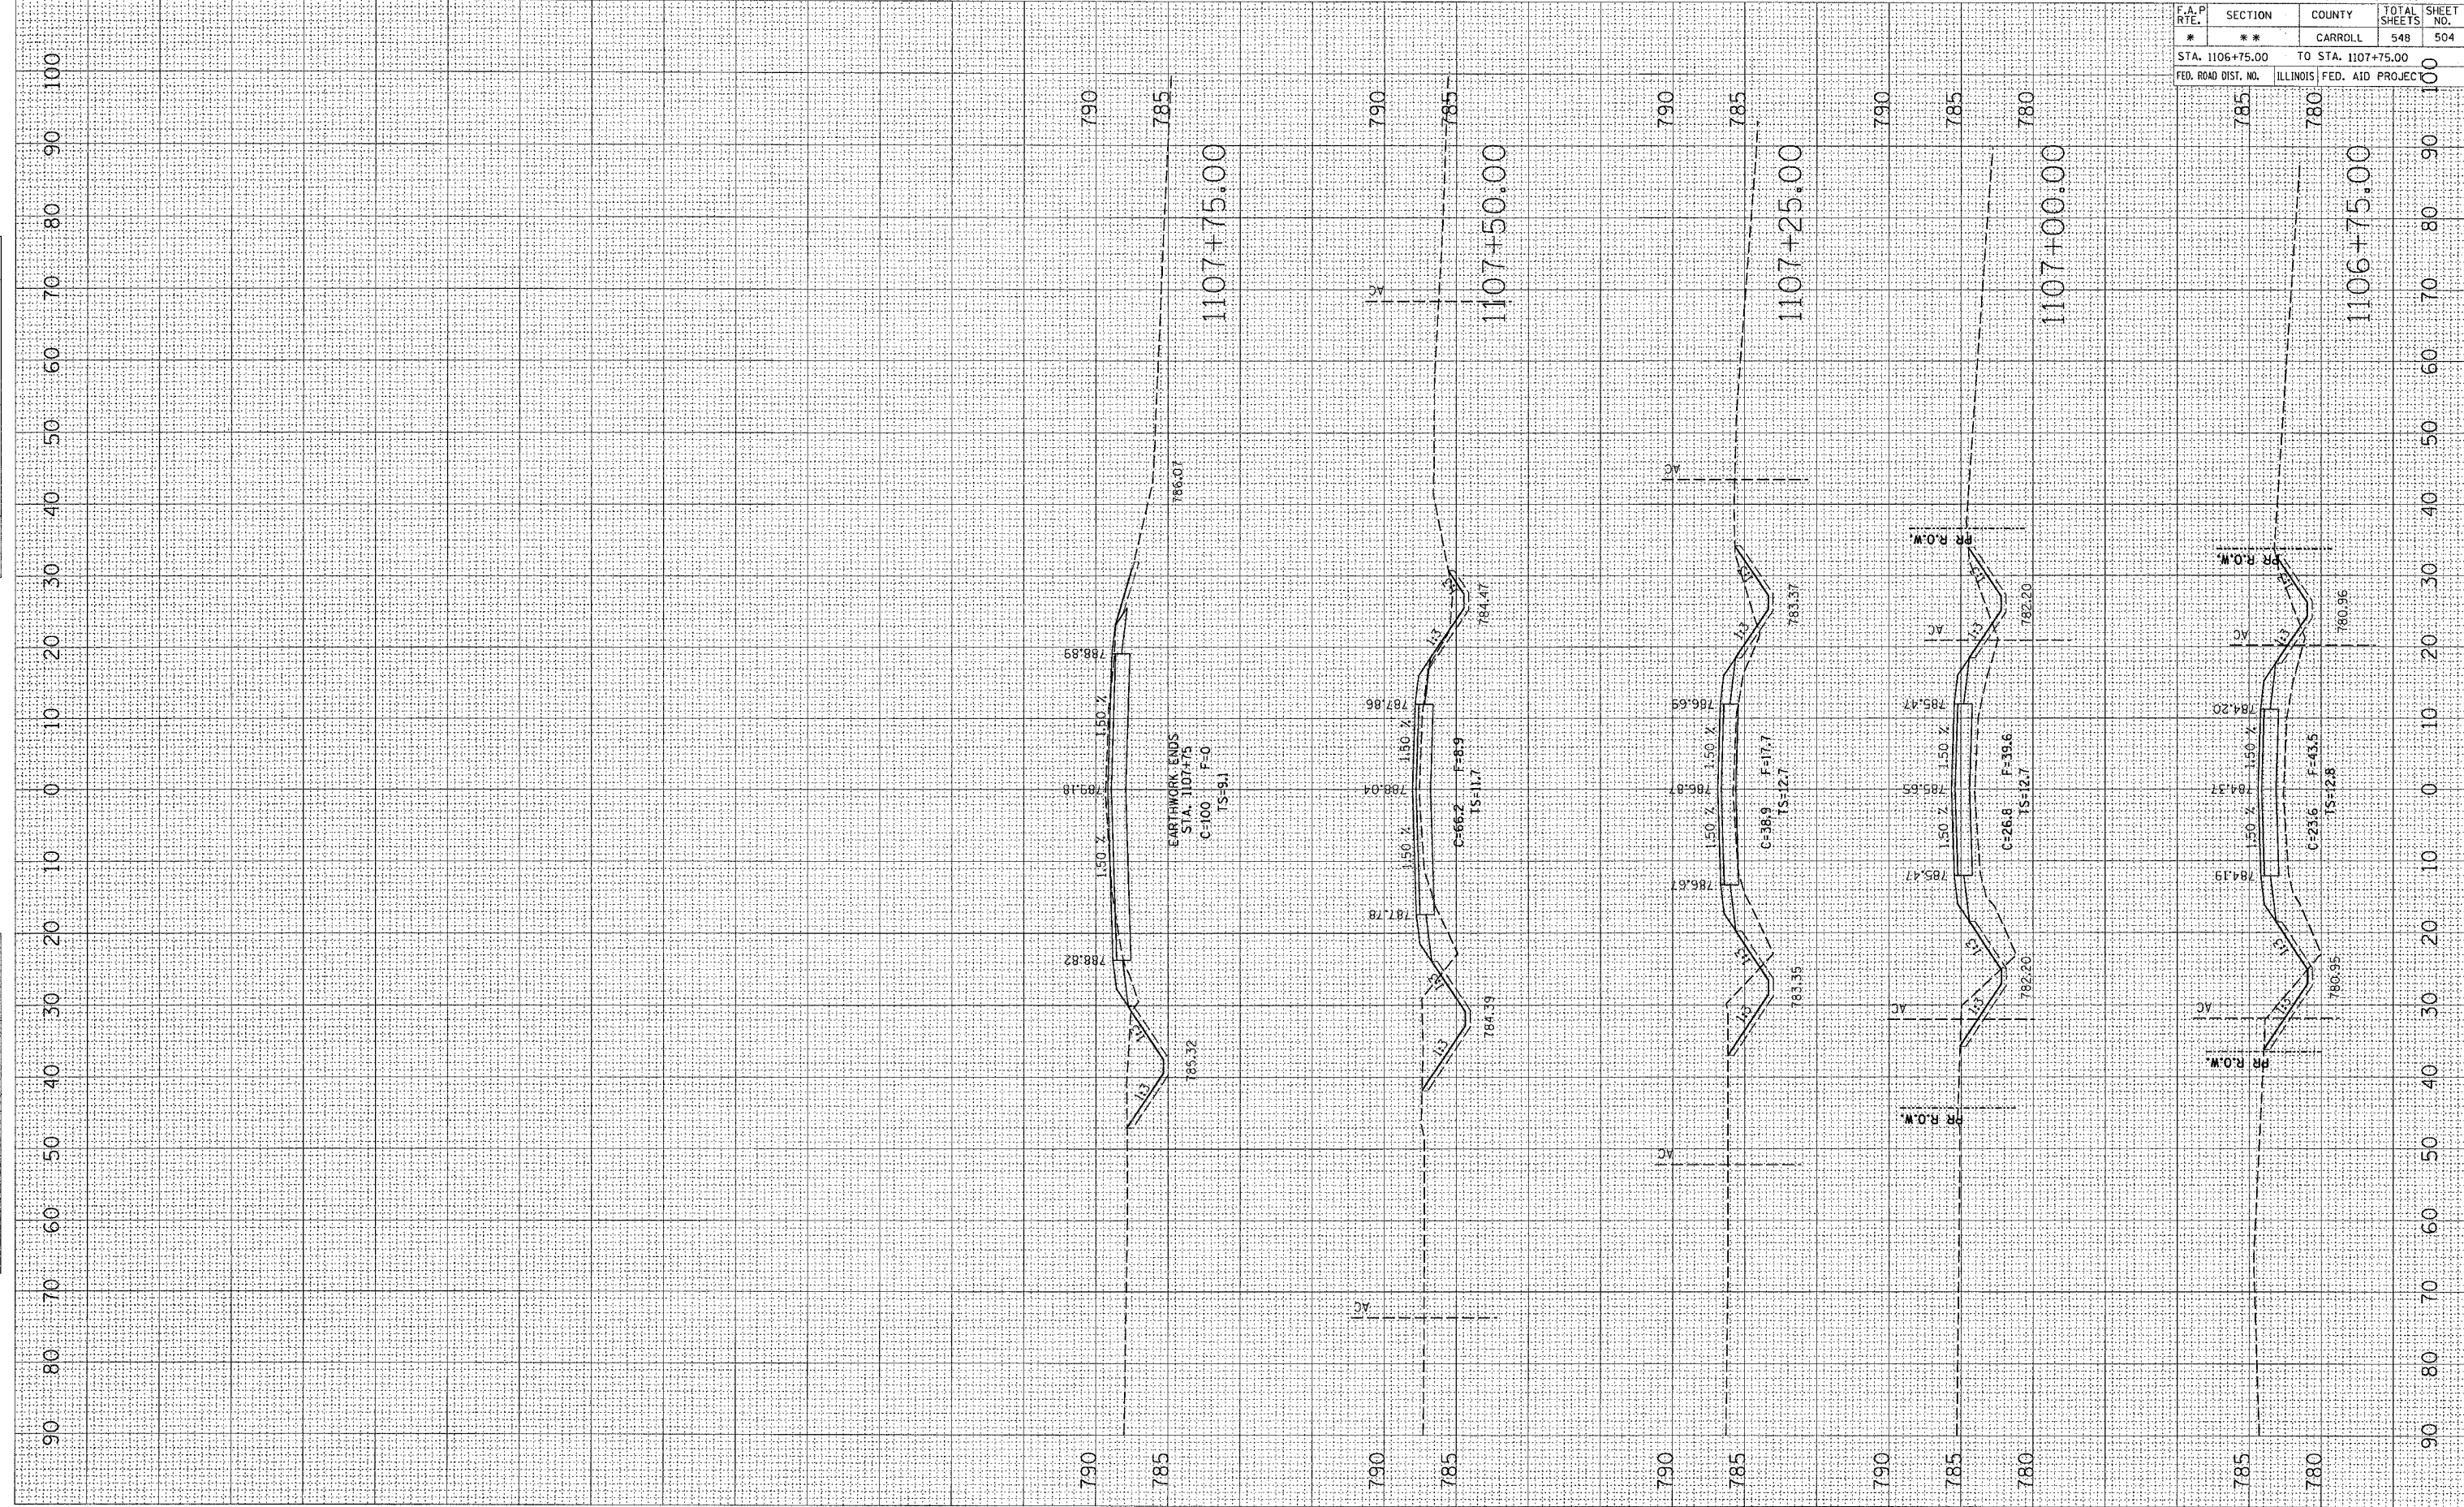

* ROUTE 17 (US 52 / IL 64)
 ** (1,2)RS & (3,1)RS-1 CONTRACT NO. 64560

F.A.P. RTE.	SECTION	COUNTY	TOTAL SHEETS	SHEET NO.
*	**	CARROLL	548	504

STA. 1106+75.00 TO STA. 1107+75.00
 FED. ROAD DIST. NO. ILLINOIS FED. AID PROJECT