


PLOT DATE = Thu Mar 22 15:38:14 2007
 FILE NAME = C:\projects\mva\p207488\487488\mhp207488\k
 USER NAME = ransome

ORIGINAL SURVEY
 SURVEY PLOTTED
 TEMPLATE AREAS CHECKED
 NO.

FINAL SURVEY
 SURVEY PLOTTED
 TEMPLATE AREAS CHECKED
 NO.

BY

DATE

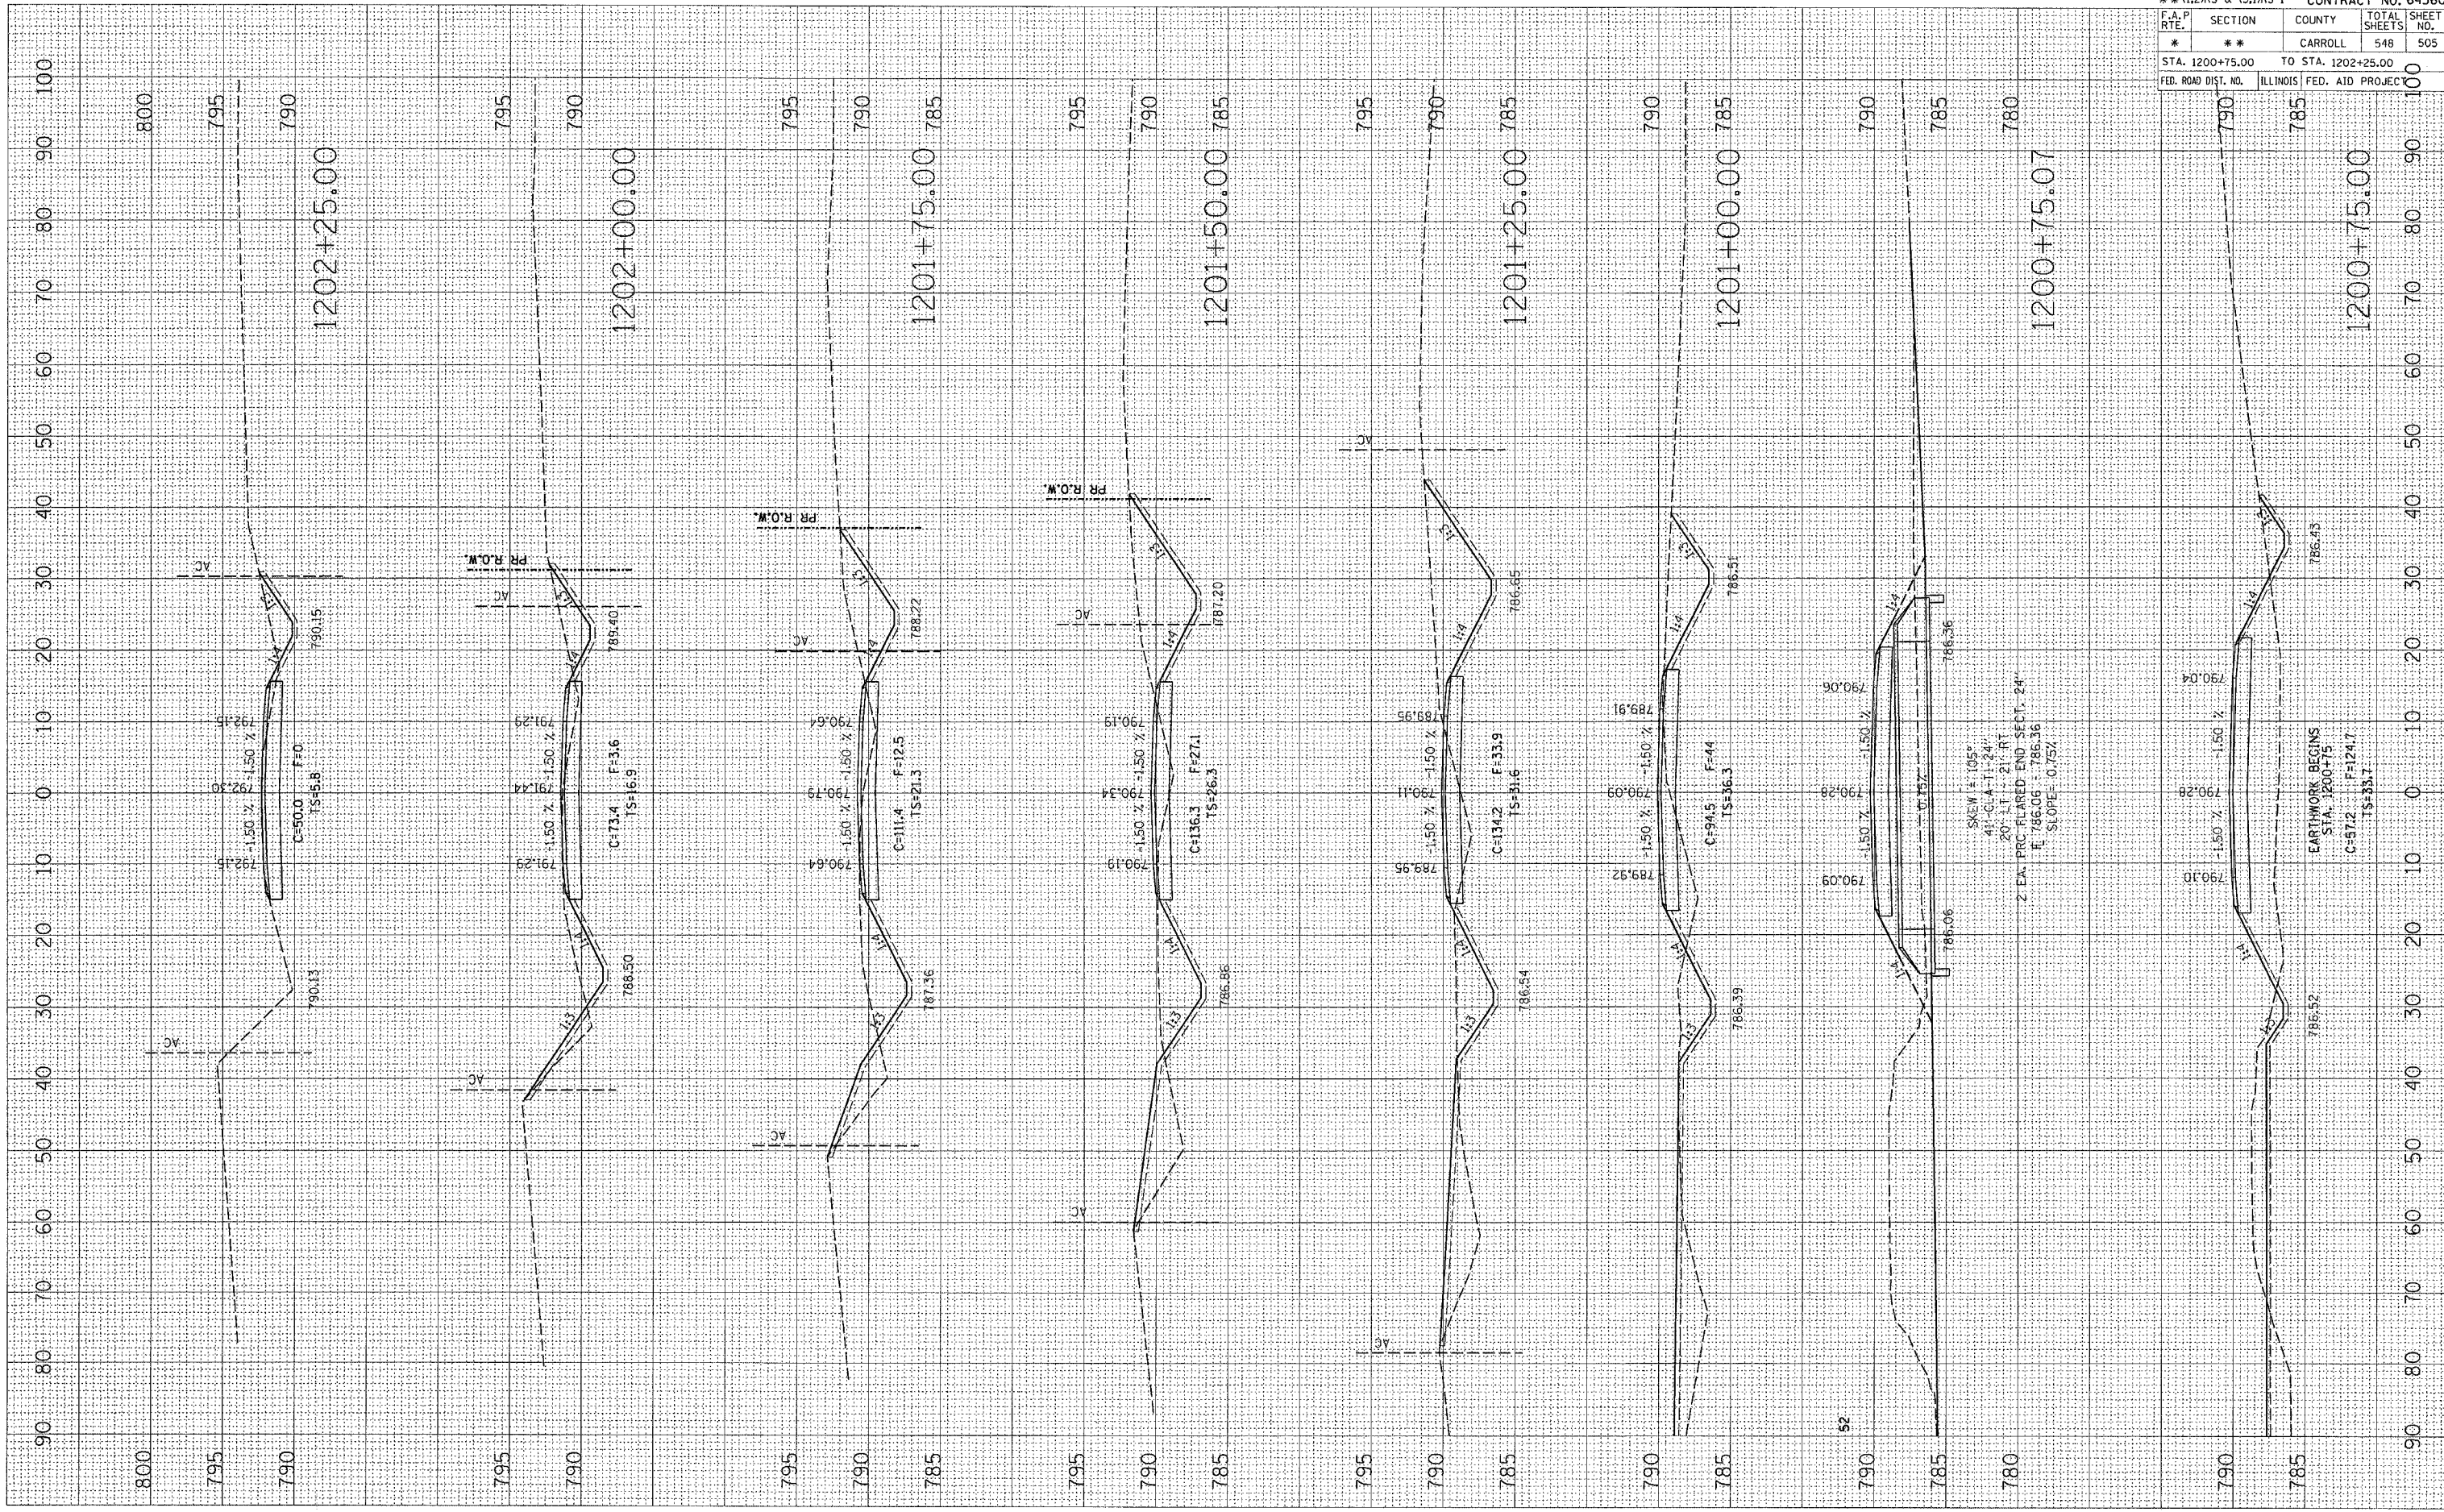

* ROUTE 17 (US 52 / IL 64)
 ** (1,2)RS & (3,1)RS-1 CONTRACT NO. 64560

F.A.P. RTE.	SECTION	COUNTY	TOTAL SHEETS	SHEET NO.
*	**	CARROLL	548	505

STA. 1200+75.00 TO STA. 1202+25.00
 FED. ROAD DIST. NO. ILLINOIS FED. AID PROJECT

SKEW = 105°
 41' CL-A-11-24'
 20' LT - 21' RT
 2 EA. PRC-FLARED END SECT. 24'
 FL 786.06 - 786.36
 SLOPE = 0.757