


PLOT DATE : Thu Mar 22 15:58:14 2007
 FILE NAME : C:\projects\wva\1267488\cd748\1267488.dwg
 USER NAME : henncke

ORIGINAL SURVEY	DATE
PLOTTED	
AREAS CHECKED	

FINAL SURVEY	DATE
NOTE BOOK	
AREAS CHECKED	

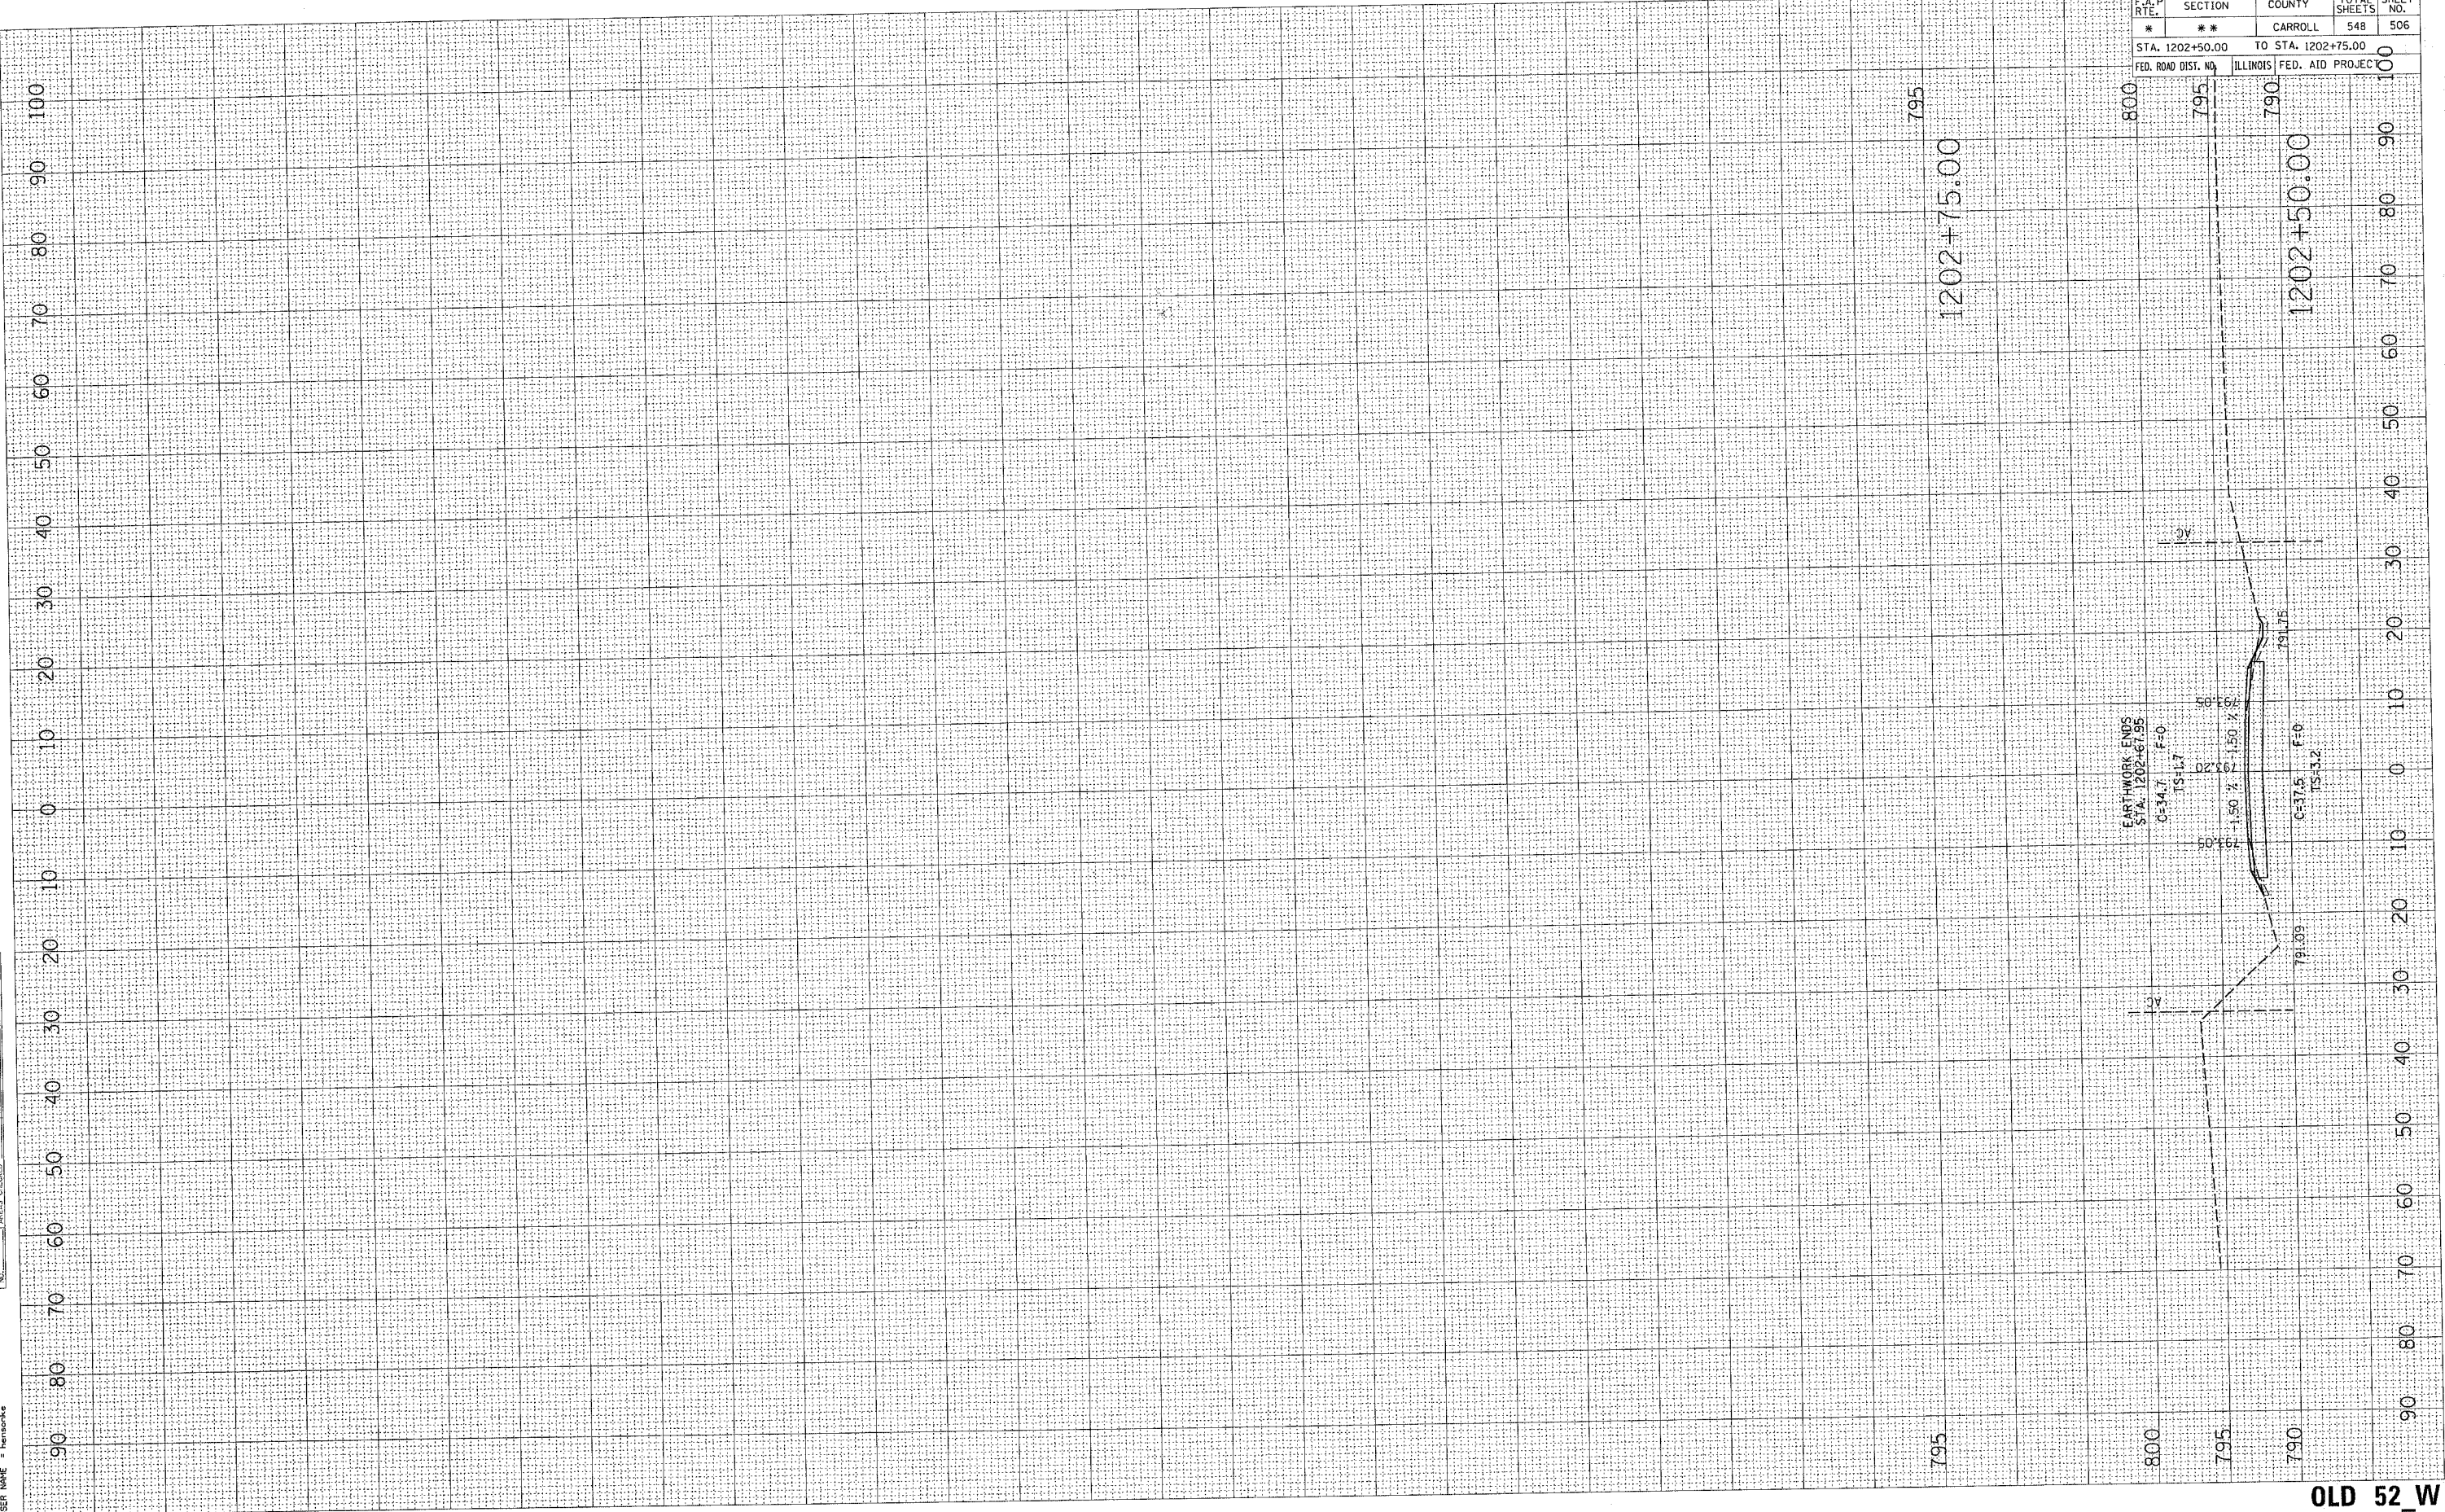

* ROUTE 17 (US 52 / IL 64)
 ** (1,2)RS & (3,1)RS-1 CONTRACT NO. 64560

F.A.P. RTE.	SECTION	COUNTY	TOTAL SHEETS	SHEET NO.
*	**	CARROLL	548	506
STA. 1202+50.00		TO STA. 1202+75.00		100
FED. ROAD DIST. NO.		ILLINOIS FED. AID PROJEC		