


PLOT DATE = Thu Mar 22 15:38:05 2007  
 FILE NAME = C:\projects\view\p227482\107482.dwg  
 PLOT SCALE = 18.0000 / IN.  
 USER NAME = henson

ORIGINAL SURVEY BY DATE  
 SURVEYED BY DATE  
 NOTE BOOK NO.  
 TEMPLATE AREAS CHECKED

FINAL SURVEY BY DATE  
 SURVEYED BY DATE  
 NOTE BOOK NO.  
 TEMPLATE AREAS CHECKED

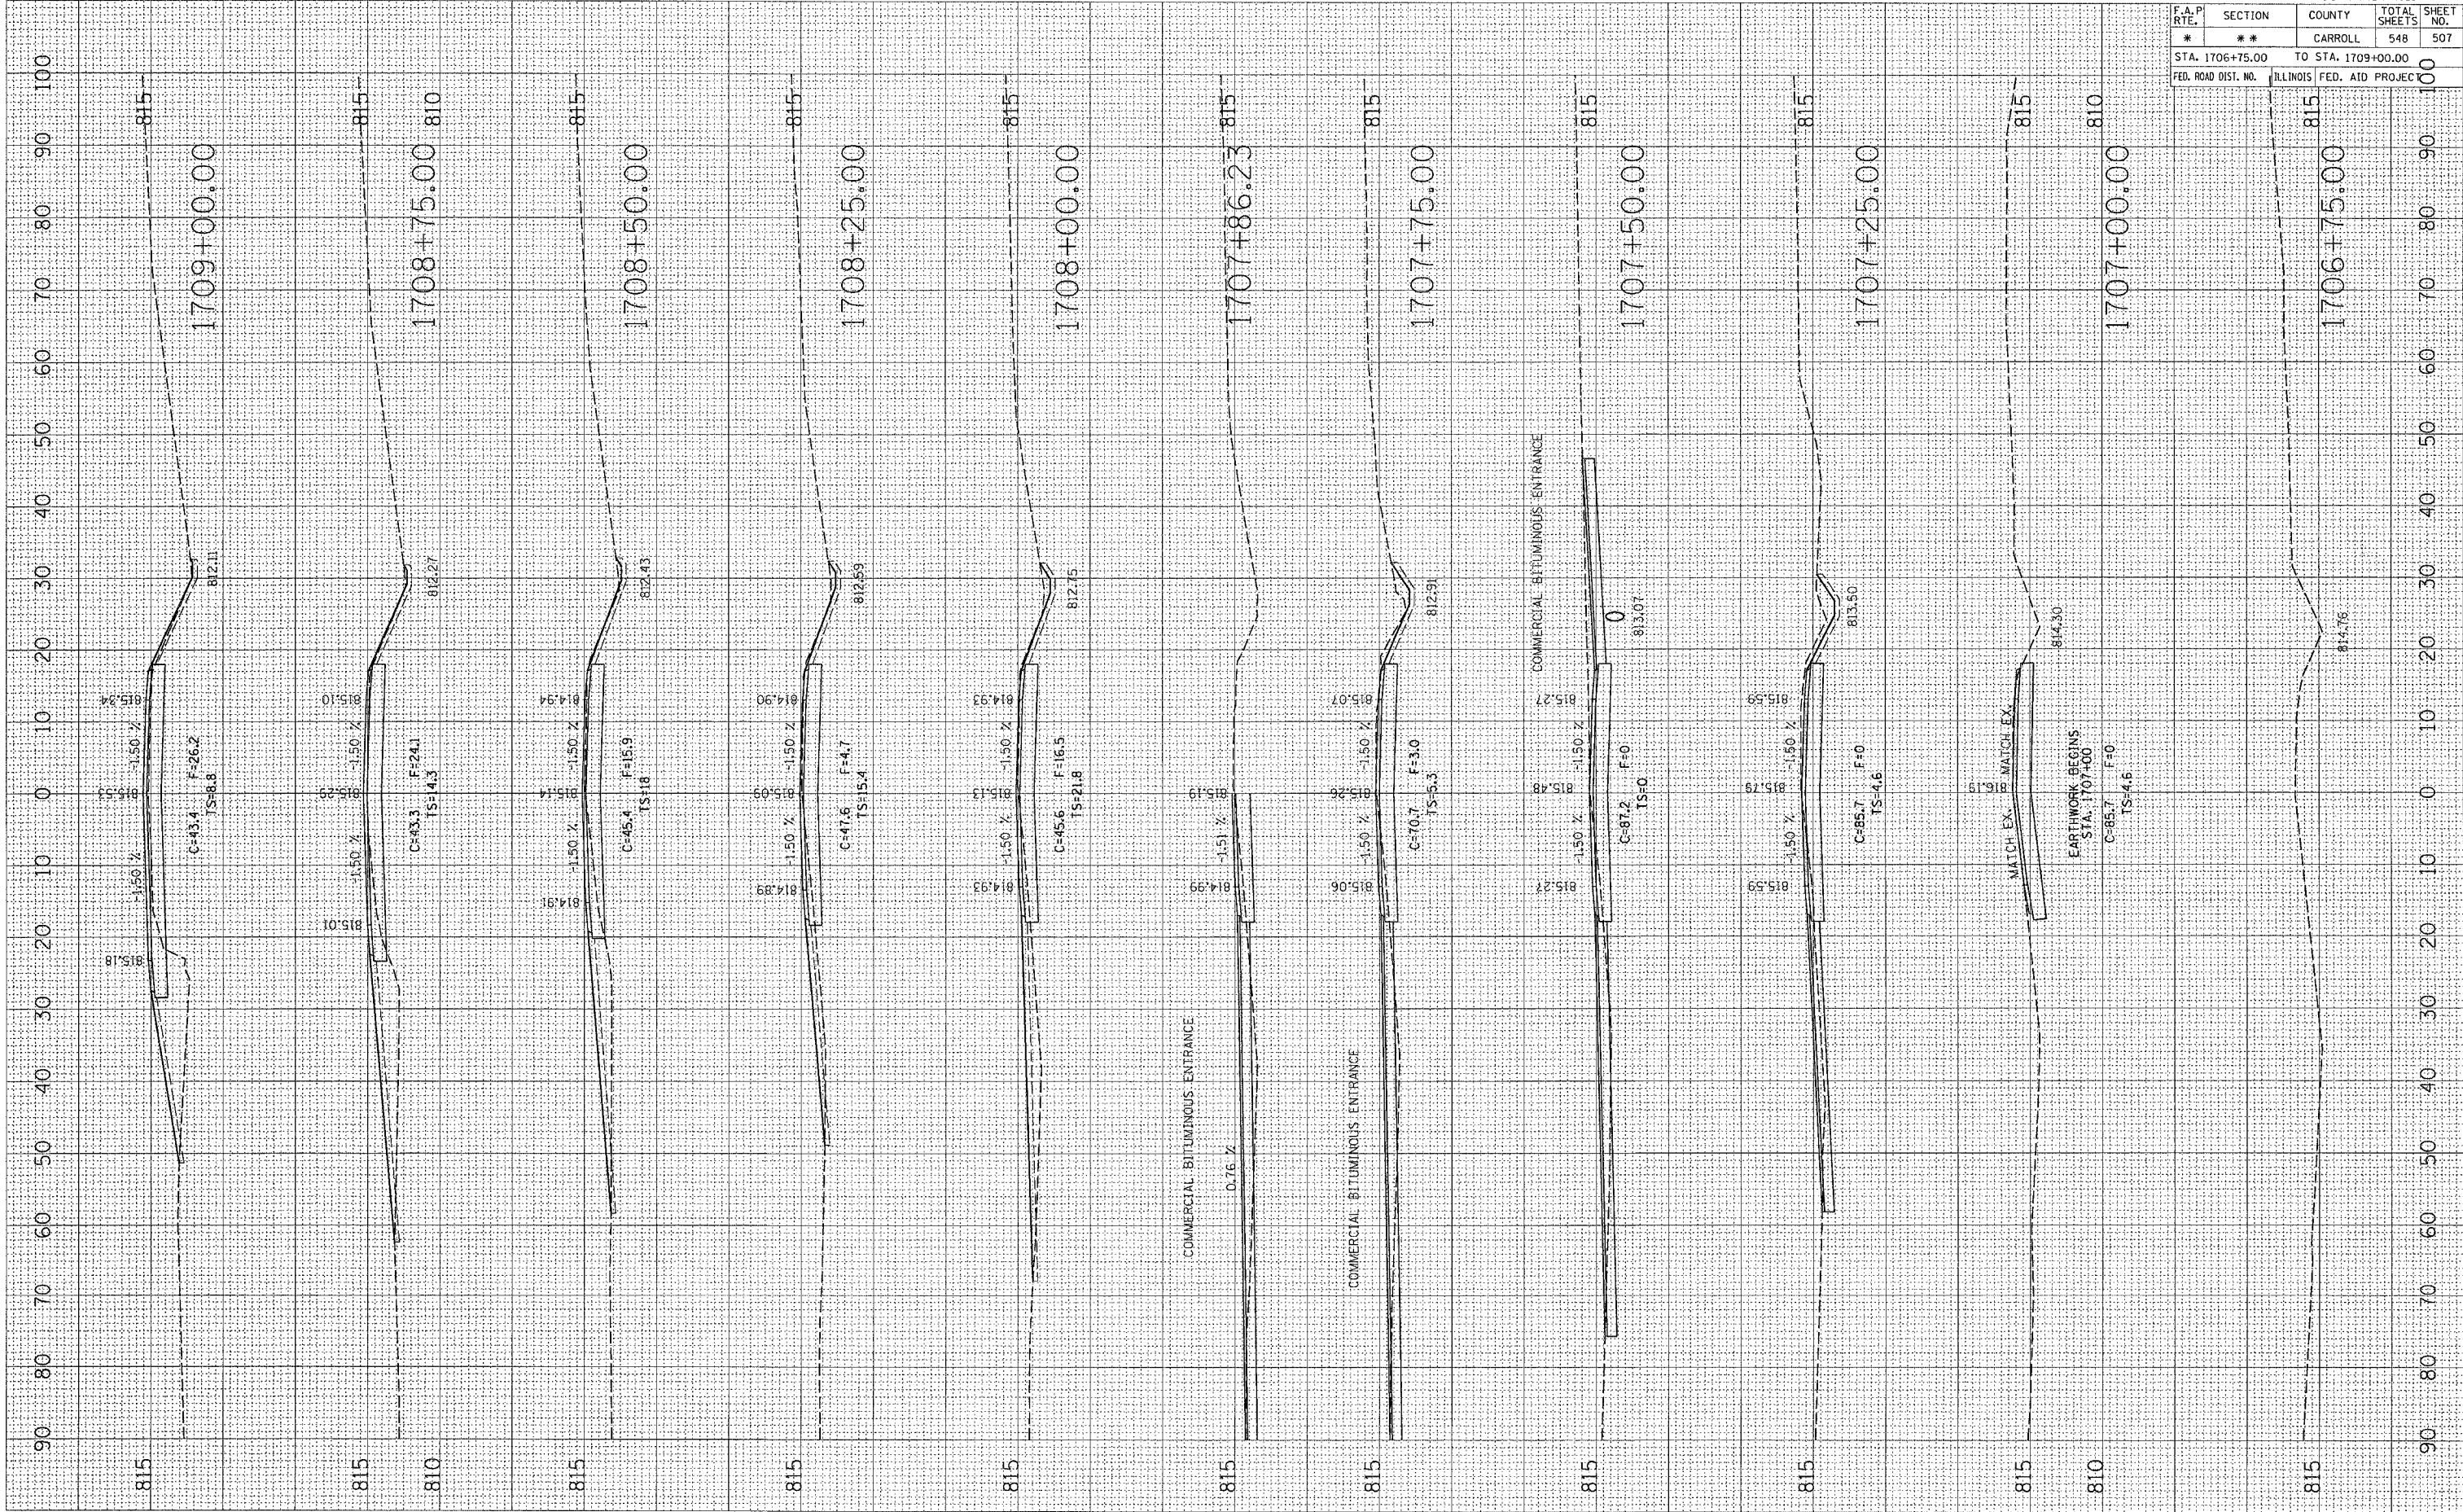

\* ROUTE 17 (US 52 / IL 64)  
 \*\* (1,2)RS & (3,1)RS-1 CONTRACT NO. 64560

F.A.P. RTE.	SECTION	COUNTY	TOTAL SHEETS	SHEET NO.
*	**	CARROLL	548	507

STA. 1706+75.00 TO STA. 1709+00.00  
 FED. ROAD DIST. NO. ILLINOIS FED. AID PROJECT NO.

MILL ST.