


PLOT DATE = Thu Mar 22 15:38:06 2007  
 FILE NAME = C:\projects\view\p207480\07480\REFS\REFS.DWG  
 PLOT SCALE = 10.0000' / IN.  
 USER NAME = hemsorko

ORIGINAL SURVEY PLOTTED AREAS CHECKED

FINAL SURVEY PLOTTED AREAS CHECKED

BY: \_\_\_\_\_ DATE: \_\_\_\_\_

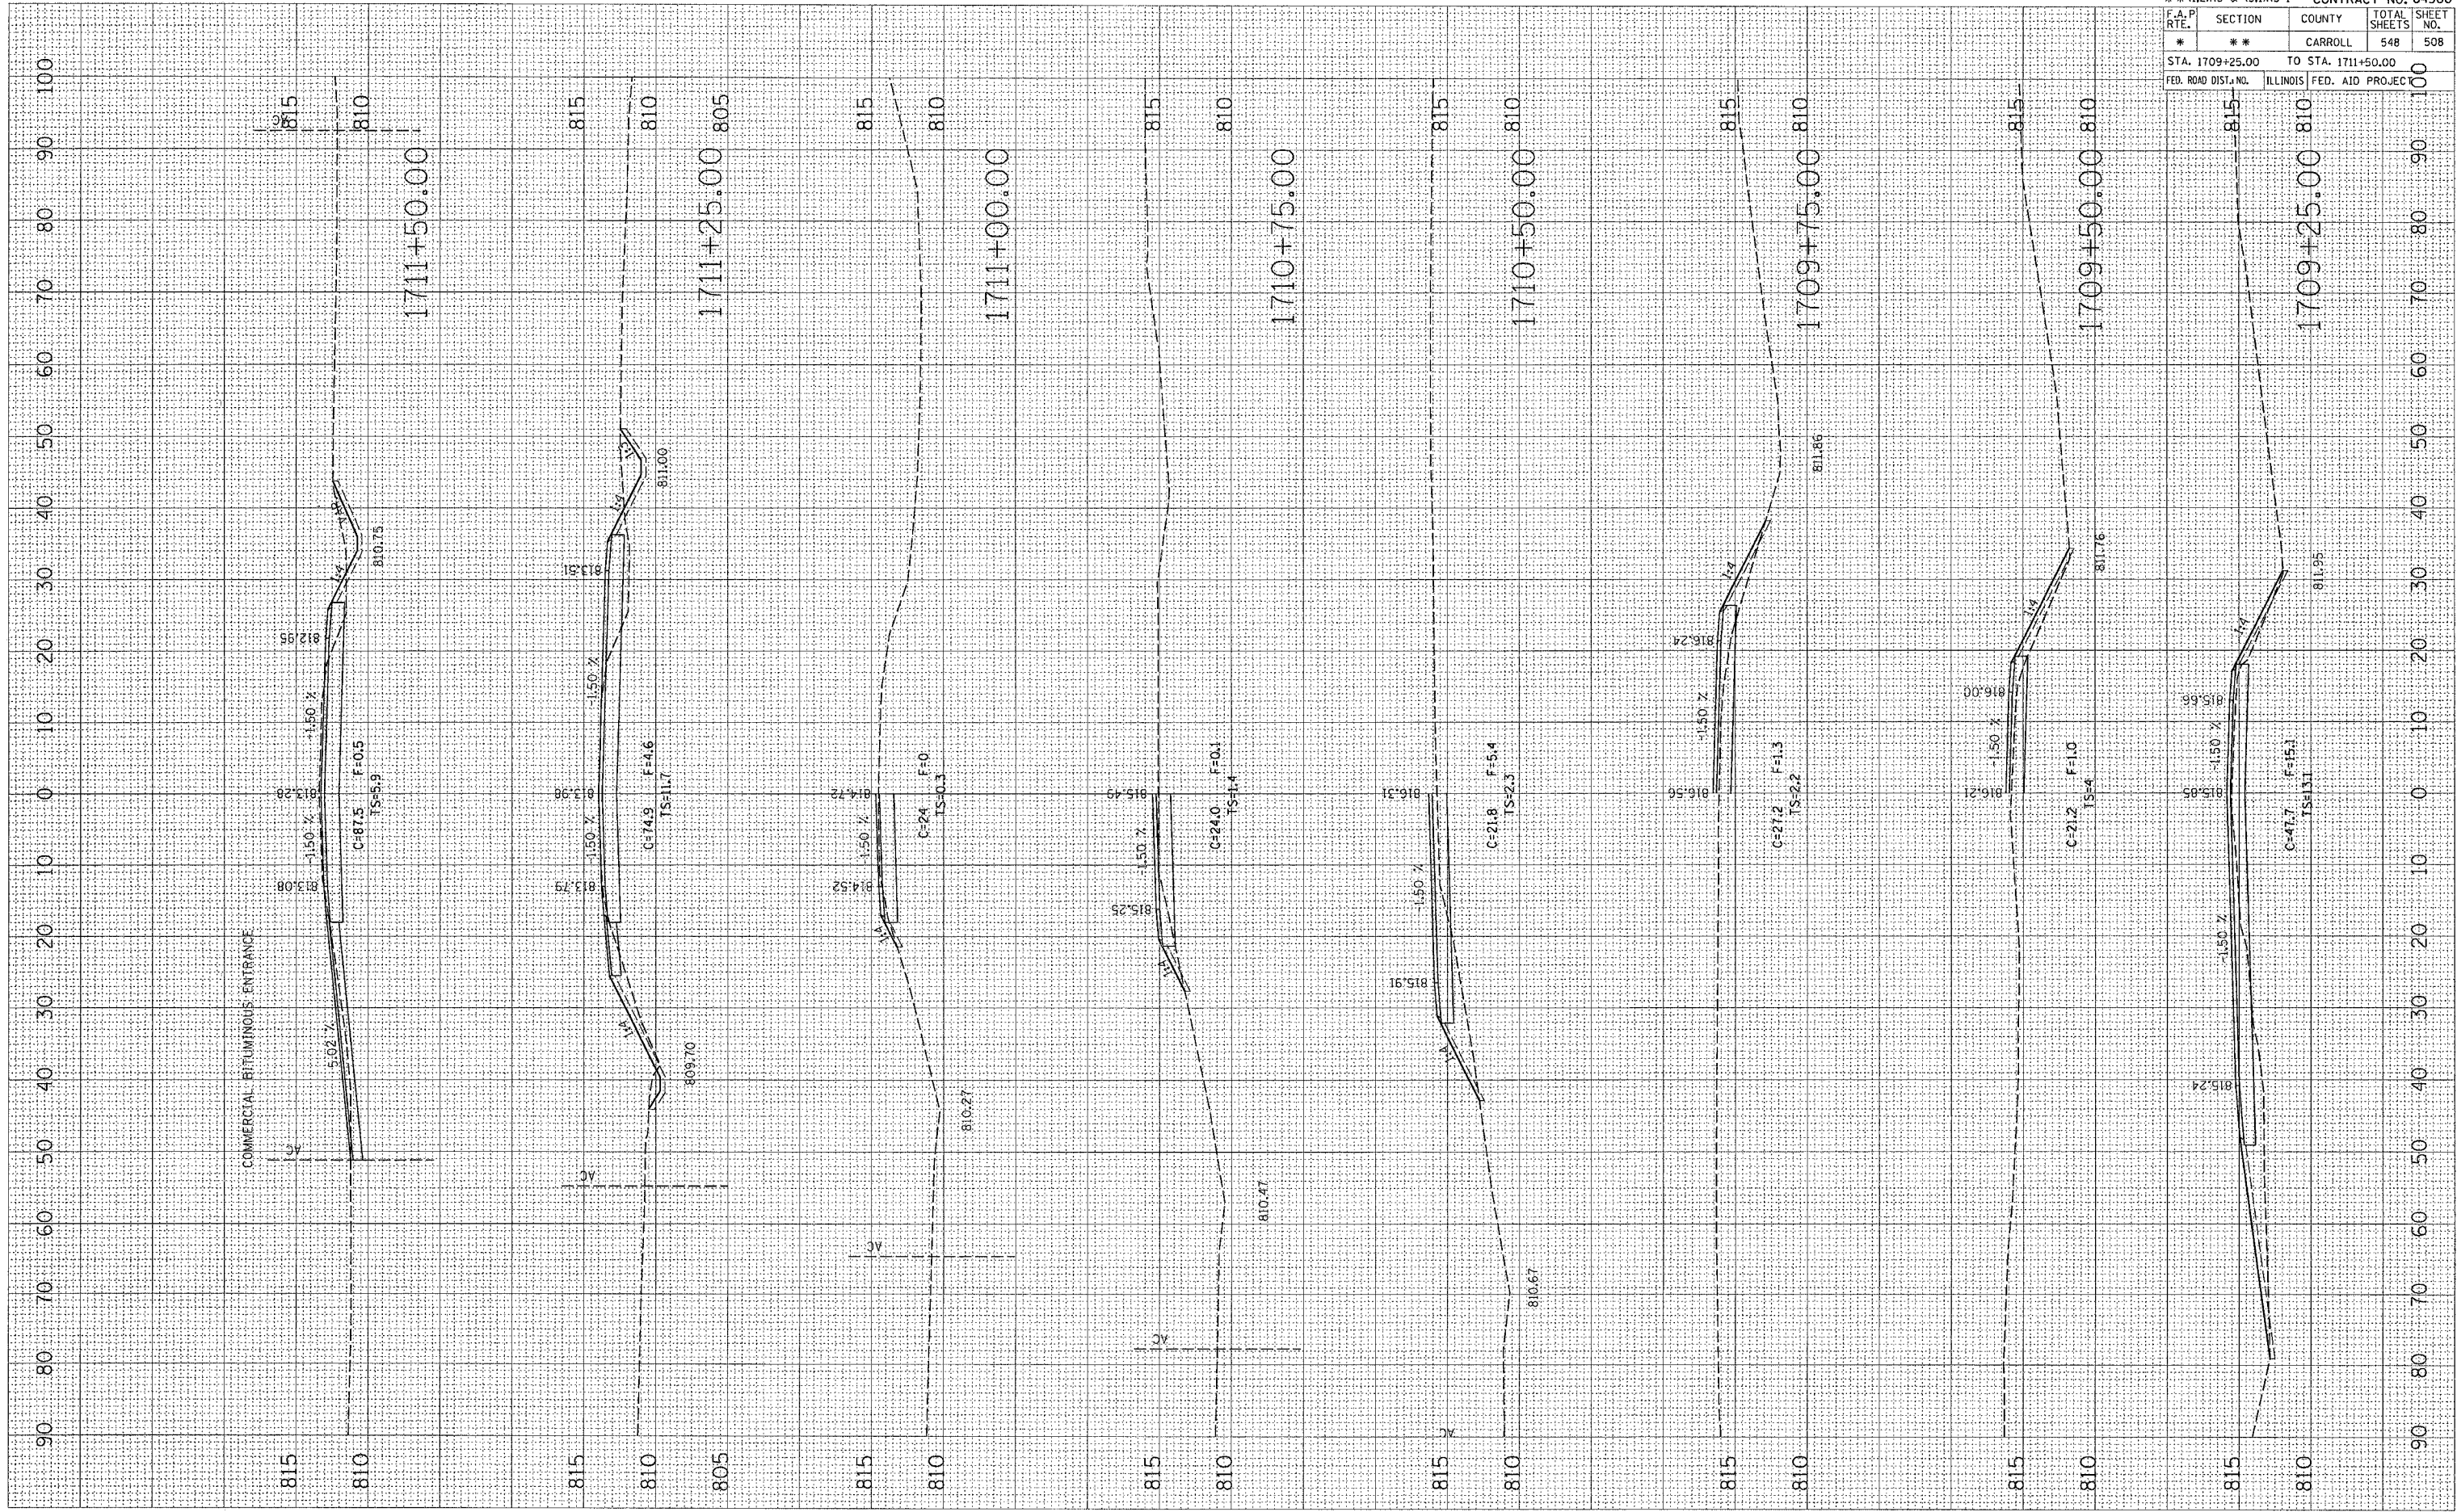

\* ROUTE 17 (US 52 / IL 64)  
 \*\* (1,2)RS & (3,1)RS-1 CONTRACT NO. 64560

F.A.P. RTE.	SECTION	COUNTY	TOTAL SHEETS	SHEET NO.
*	**	CARROLL	548	508

STA. 1709+25.00 TO STA. 1711+50.00  
 FED. ROAD DIST. NO. ILLINOIS FED. AID PROJEC.

MILL ST.