


PLOT DATE = Thu Mar 22 15:37:38 2007
 FILE NAME = C:\projects\new\p207480\0702\p207480.dwg
 USER NAME = hns0000

ORIGINAL SURVEY PLOTTED
 SURVEY PLOTTED
 NOTE BOOK NO.
 BY DATE

FINAL SURVEY PLOTTED
 SURVEY PLOTTED
 NOTE BOOK NO.
 BY DATE

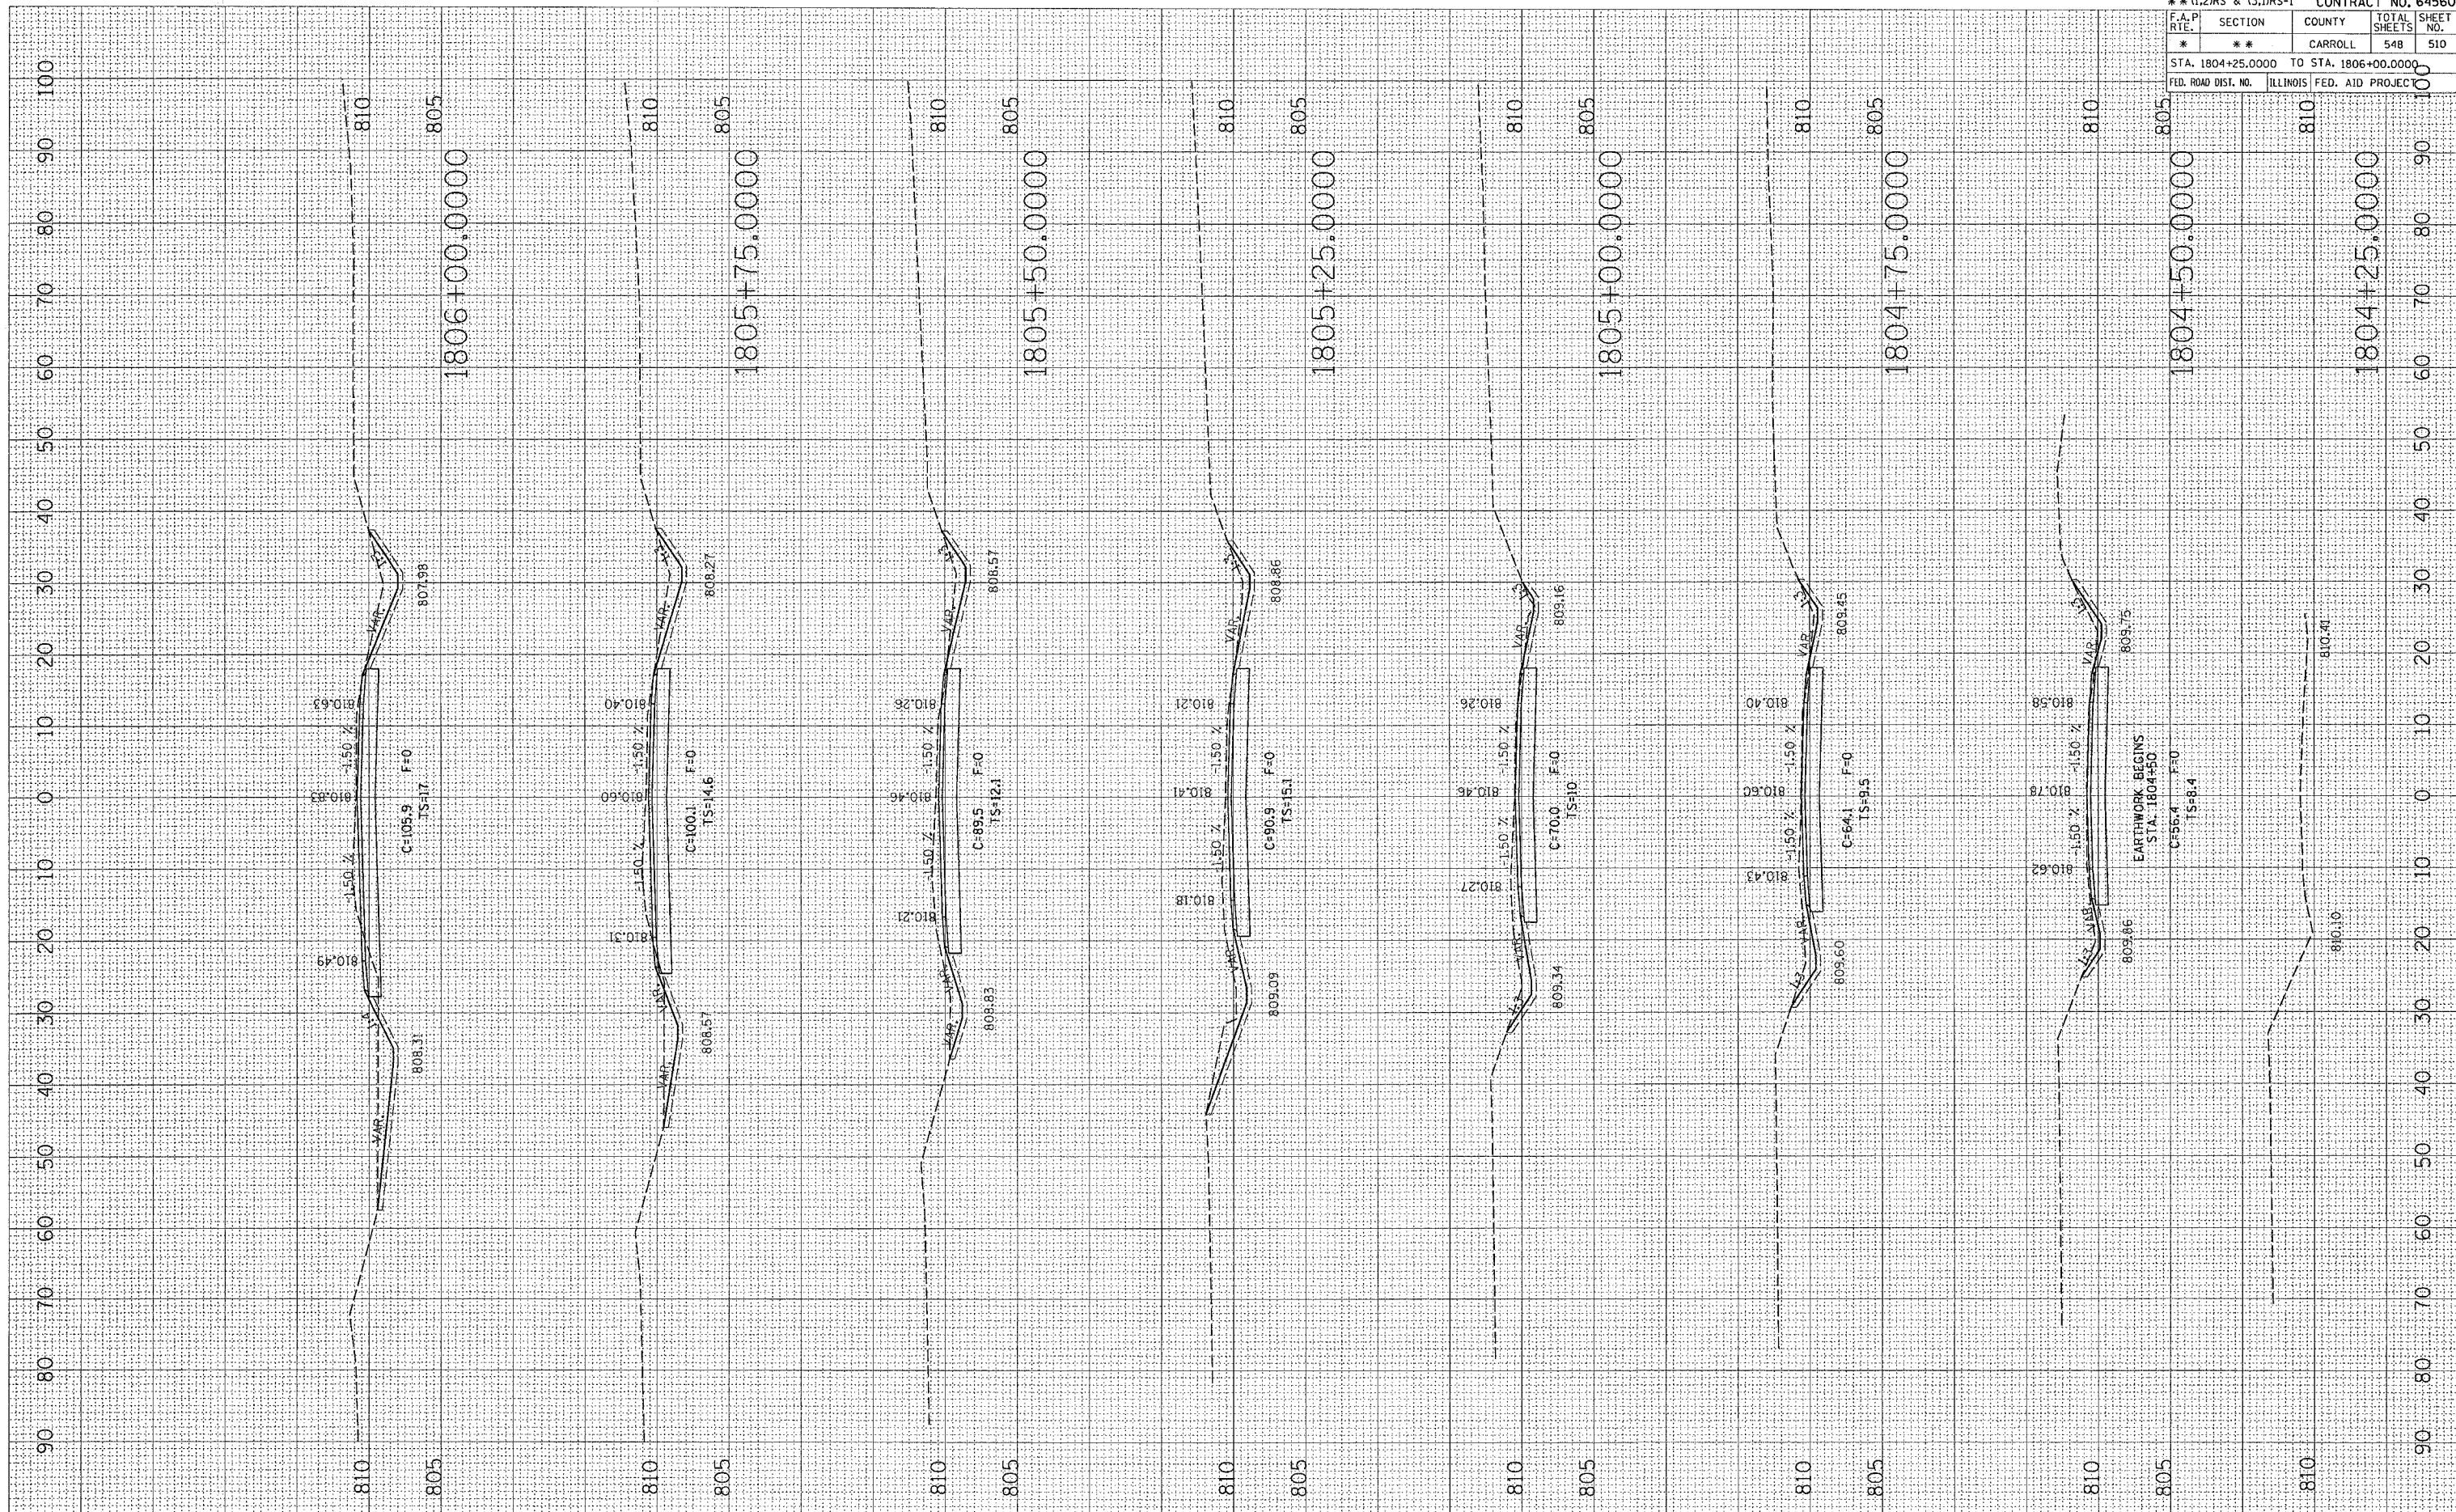

* ROUTE 17 (US 52 / IL 64)
 ** (1,2)RS & (3,1)RS-1 CONTRACT NO. 64560

F.A.P. RITE.	SECTION	COUNTY	TOTAL SHEETS	SHEET NO.
*	**	CARROLL	548	510

STA. 1804+25.0000 TO STA. 1806+00.0000
 FED. ROAD DIST. NO. ILLINOIS FED. AID PROJECT